


MAP-23-50

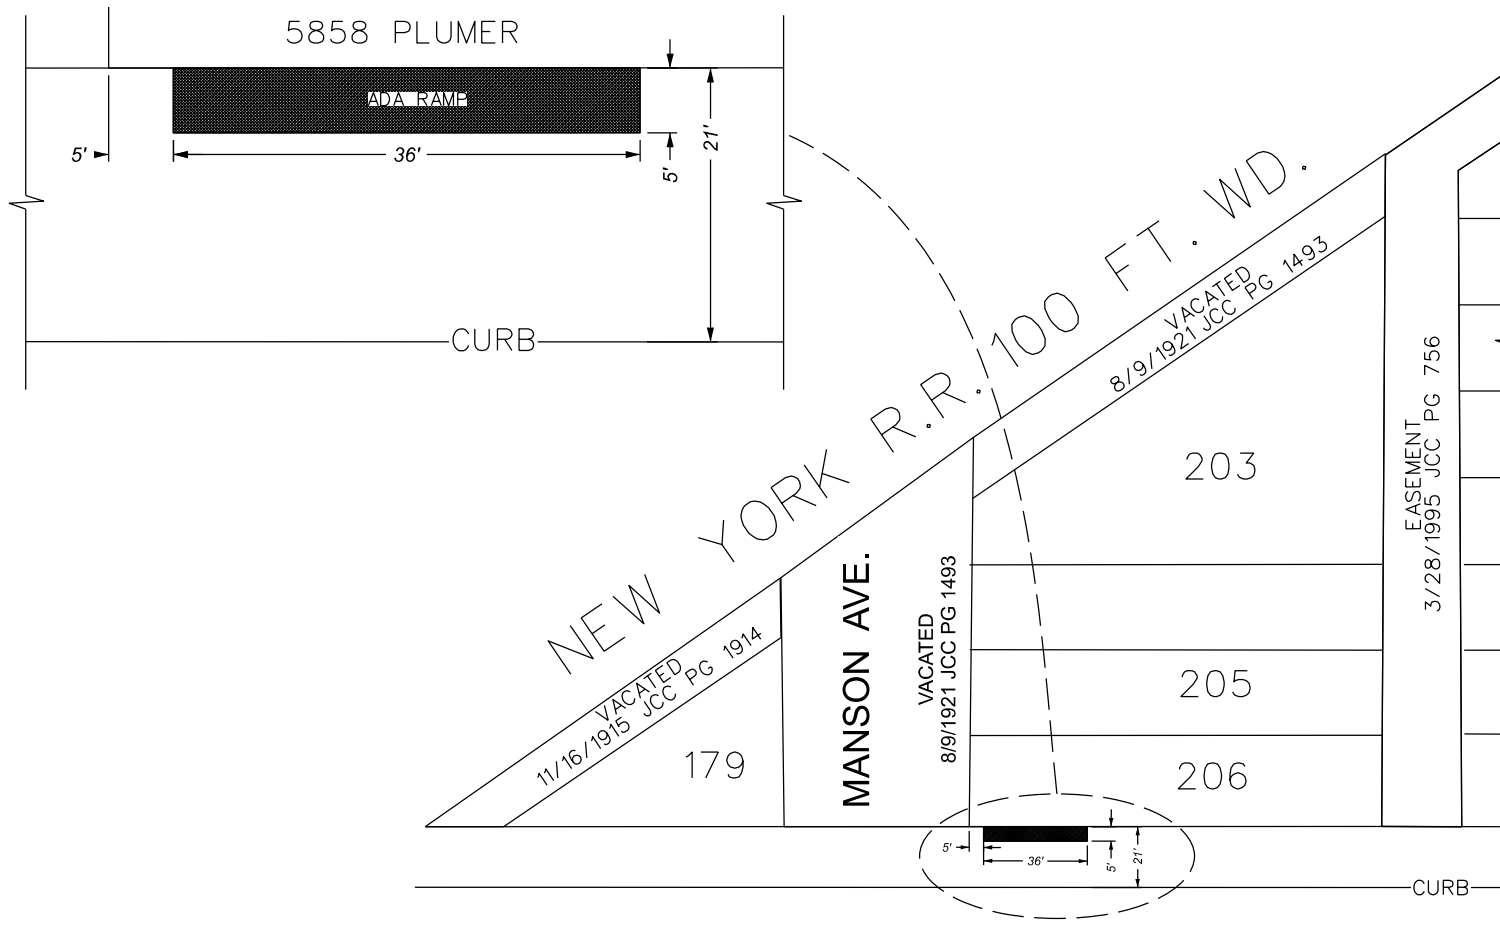

CAMPBELL AVE. 66 FT. WD.

PLUMER AVE. 66 FT. WD.

 - REQUEST ENCROACHMENT For ADA Ramp

CARTO 12 E

B					
A					
DESCRIPTION	DRWN	CHKD	APPD	DATE	
REVISIONS					
DRAWN BY	LC	CHECKED	JD		
DATE	02-08-2024	APPROVED	JD		

# REQUEST ENCROACHMENT FOR ADA RAMP AT 5858 PLUMER

CITY OF DETROIT  
 CITY ENGINEERING DIVISION  
 SURVEY BUREAU  
 JOB NO. 23-50  
 DRWG. NO.