


PROJECT: LITHUANIAN HALL AKA CANDELA DETROIT  
SLU2023-00234  
LOCATION: 3564 W. VERNOR HWY. DETROIT, MI 48216

P&A DEVELOPMENT GROUP  
3564 W. VERNOR HWY. DETROIT, MI 48216



1920 25TH STREET ENTRANCE

ROUGH SKETCH - THE NEW AWNING IS FABRIC AND IS ATTACHED TO BUILDING

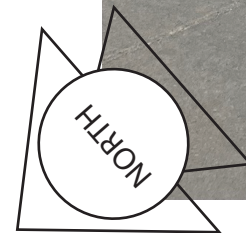

PUBLIC ALLEY



CURB

PROPOSED AWNING  
76" X 35"

25TH STREET

BUILDING


110'



AWNING  
TOP VIEW

57'


CURB

W. VERNOR HWY

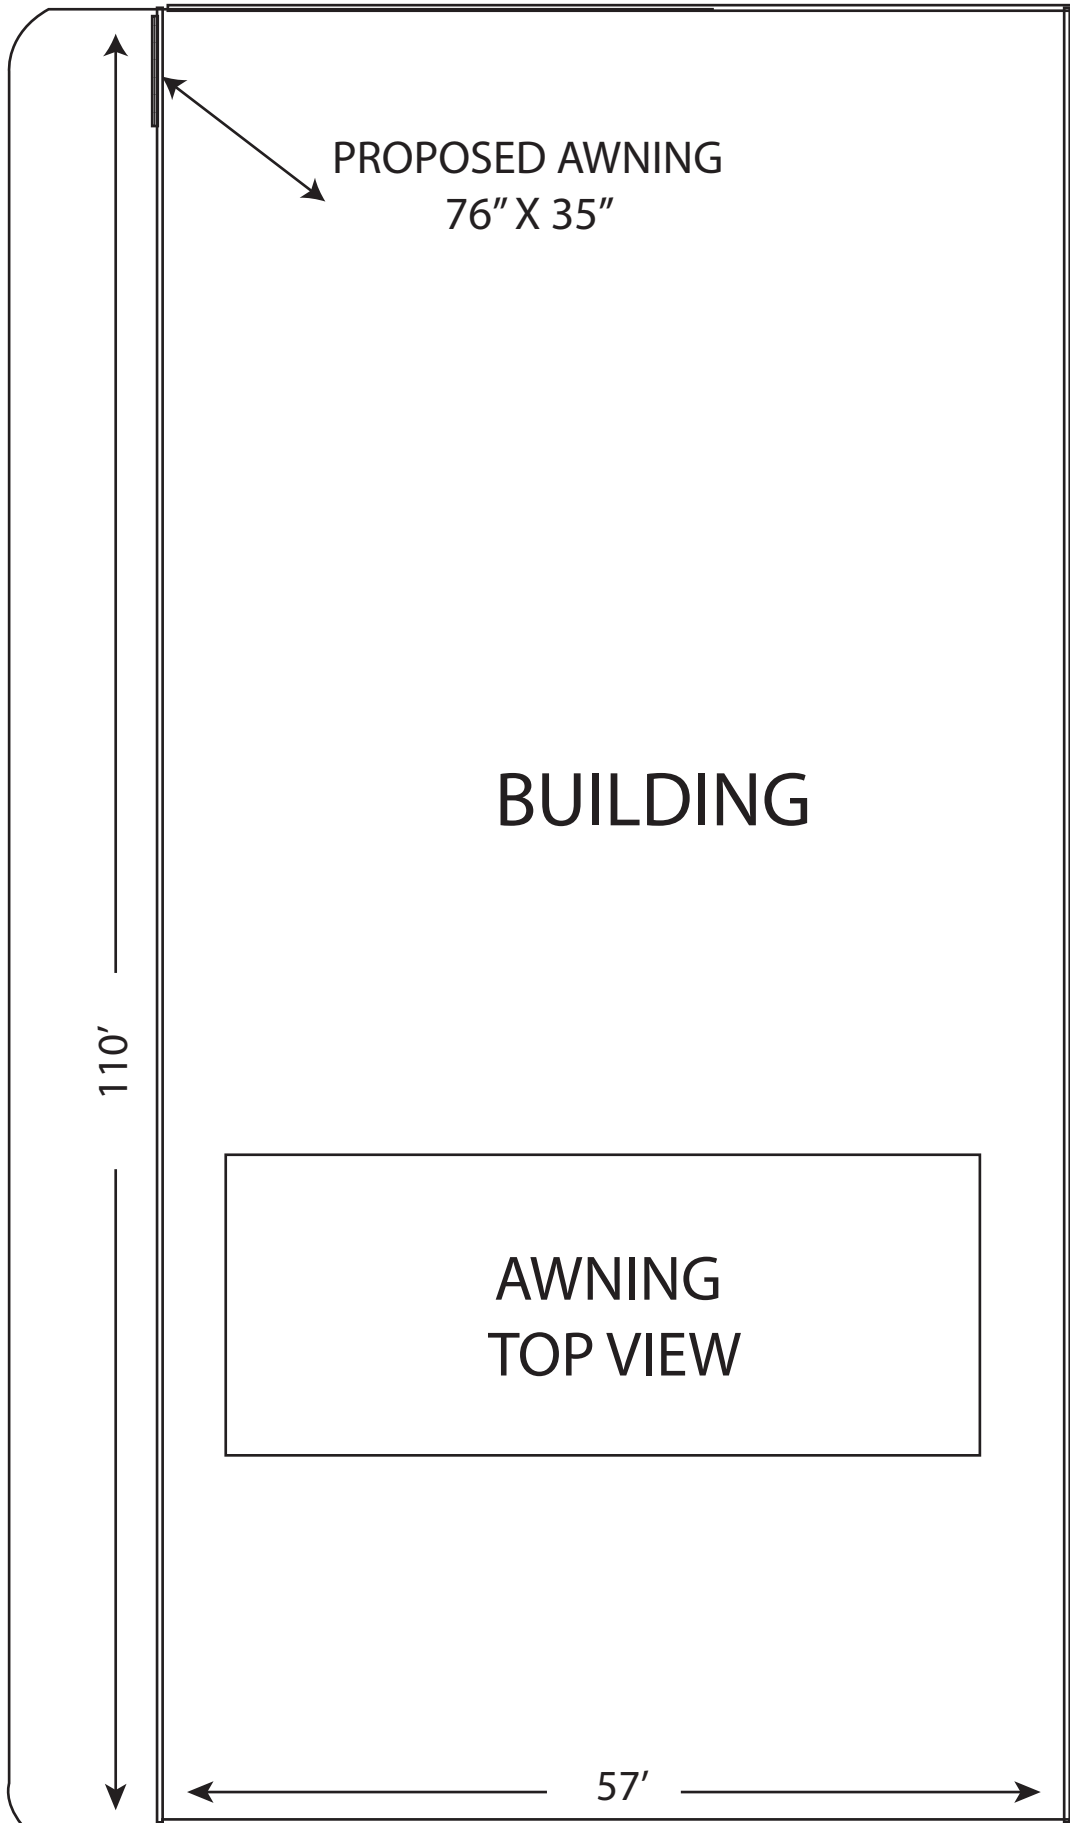

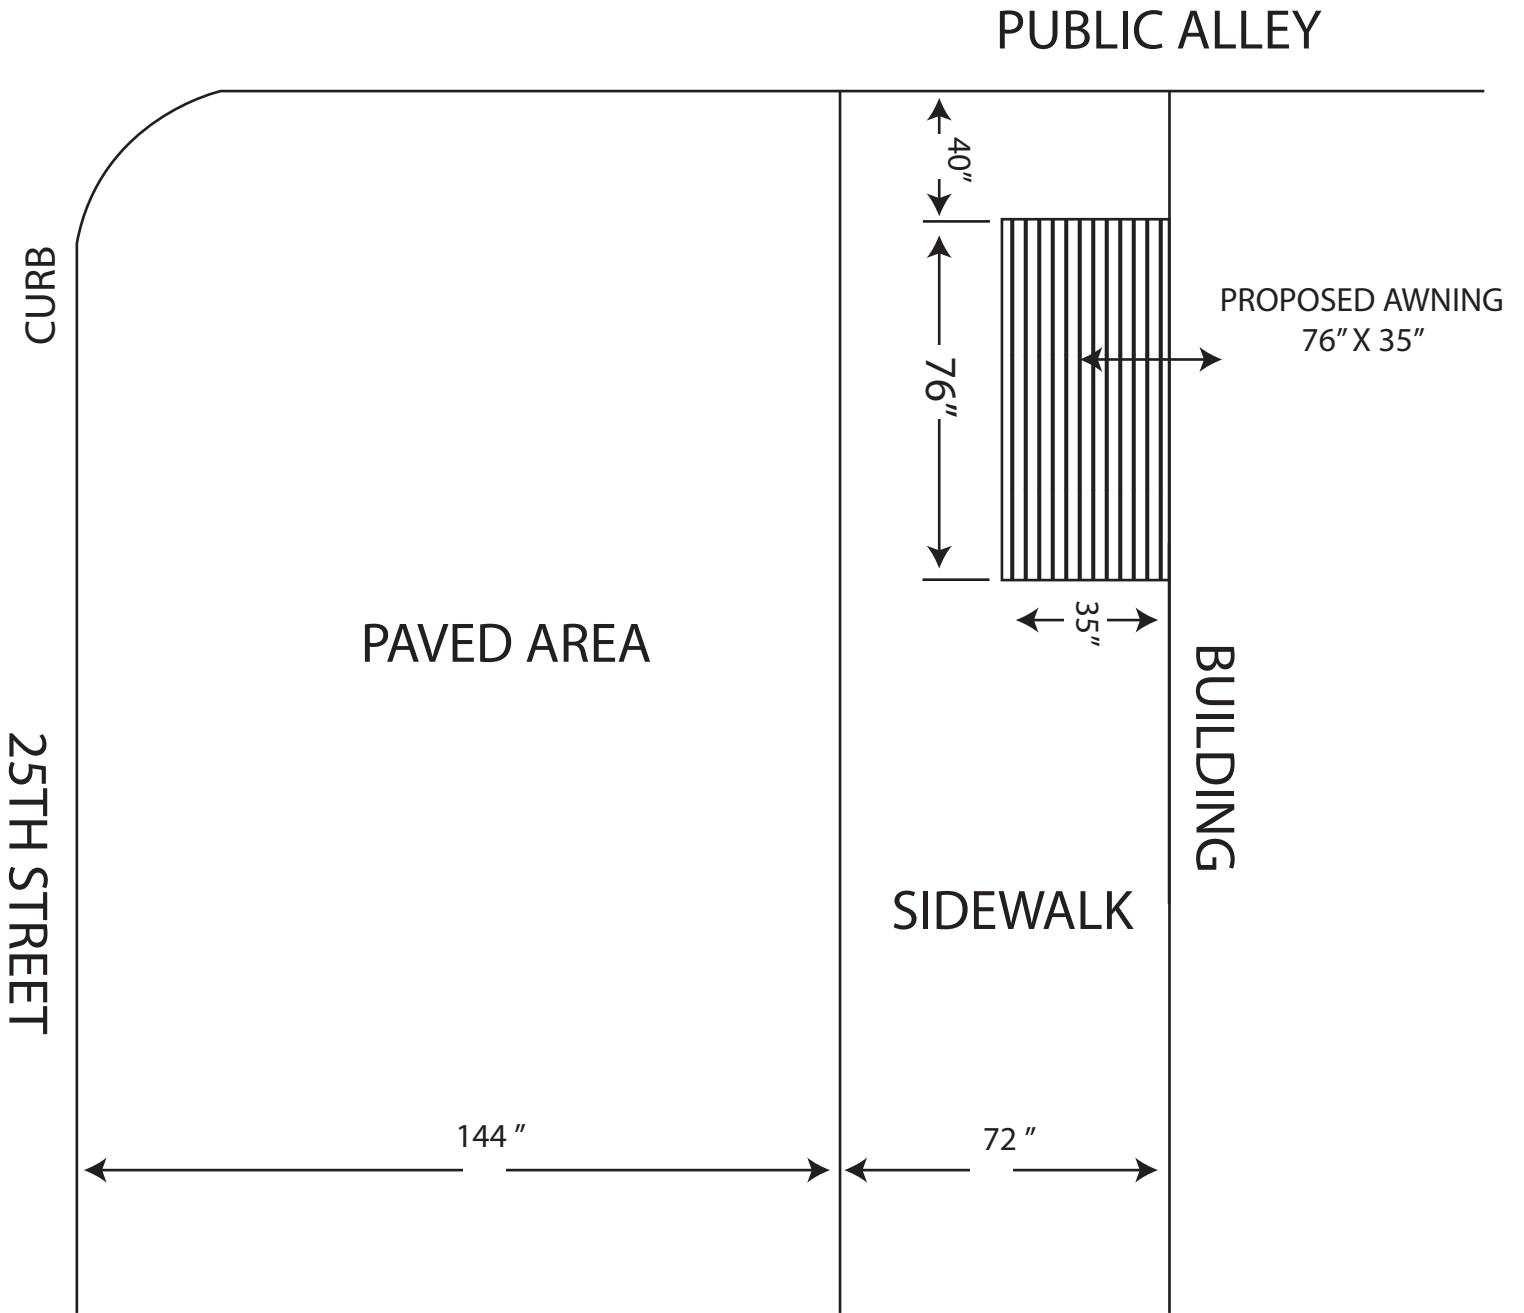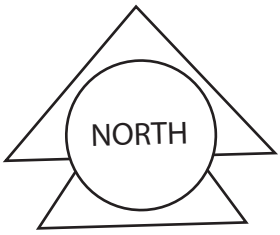

AWNING  
TOP VIEW

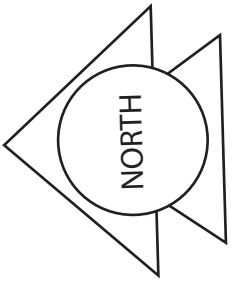

AWNING  
VERTICAL VIEW

PROPOSED AWNING  
~ 76" W X 20 H' 35 D"

