
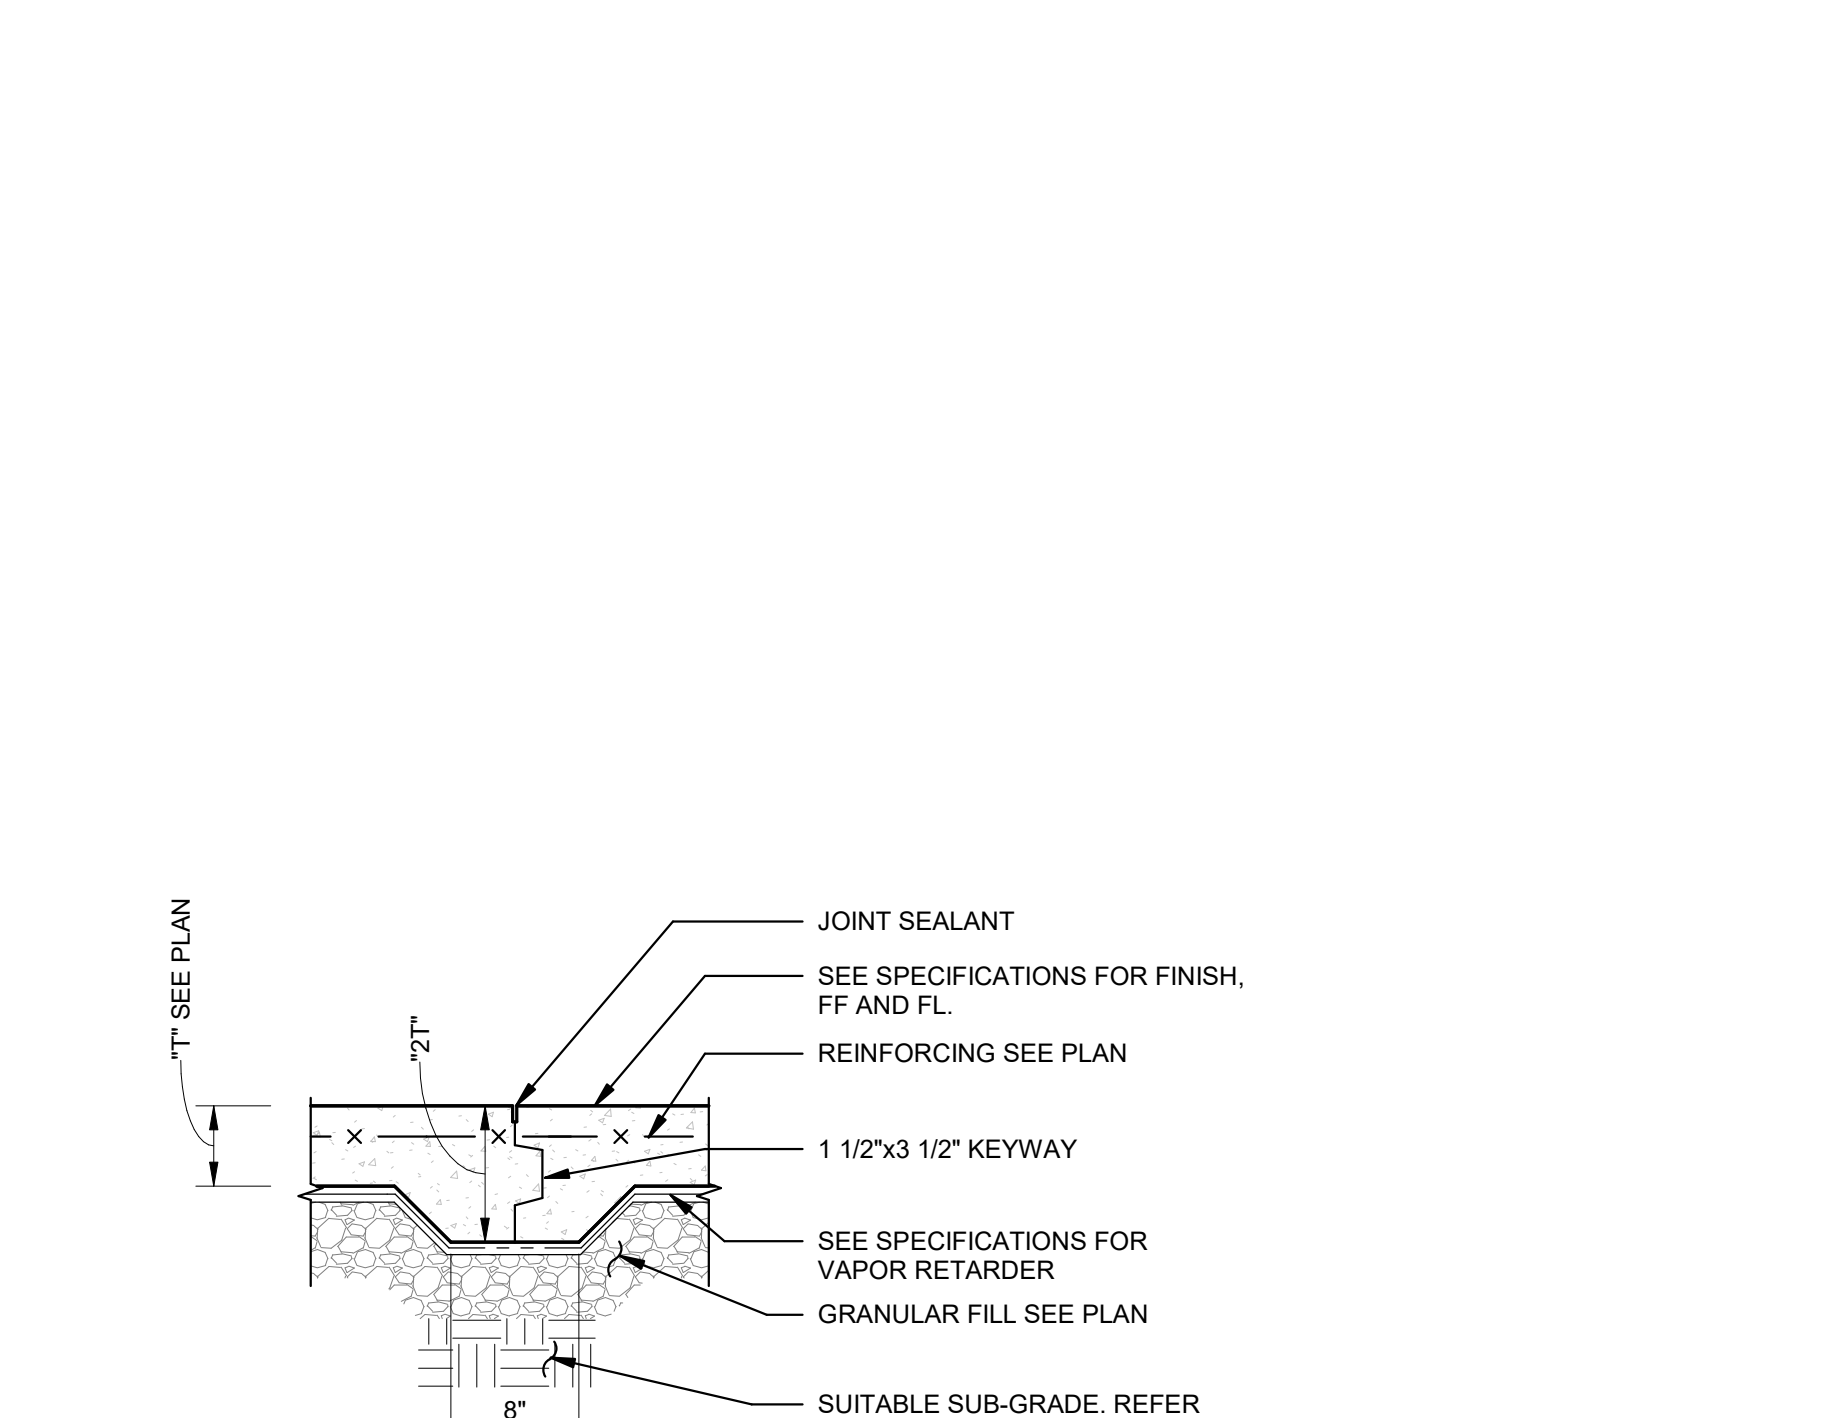
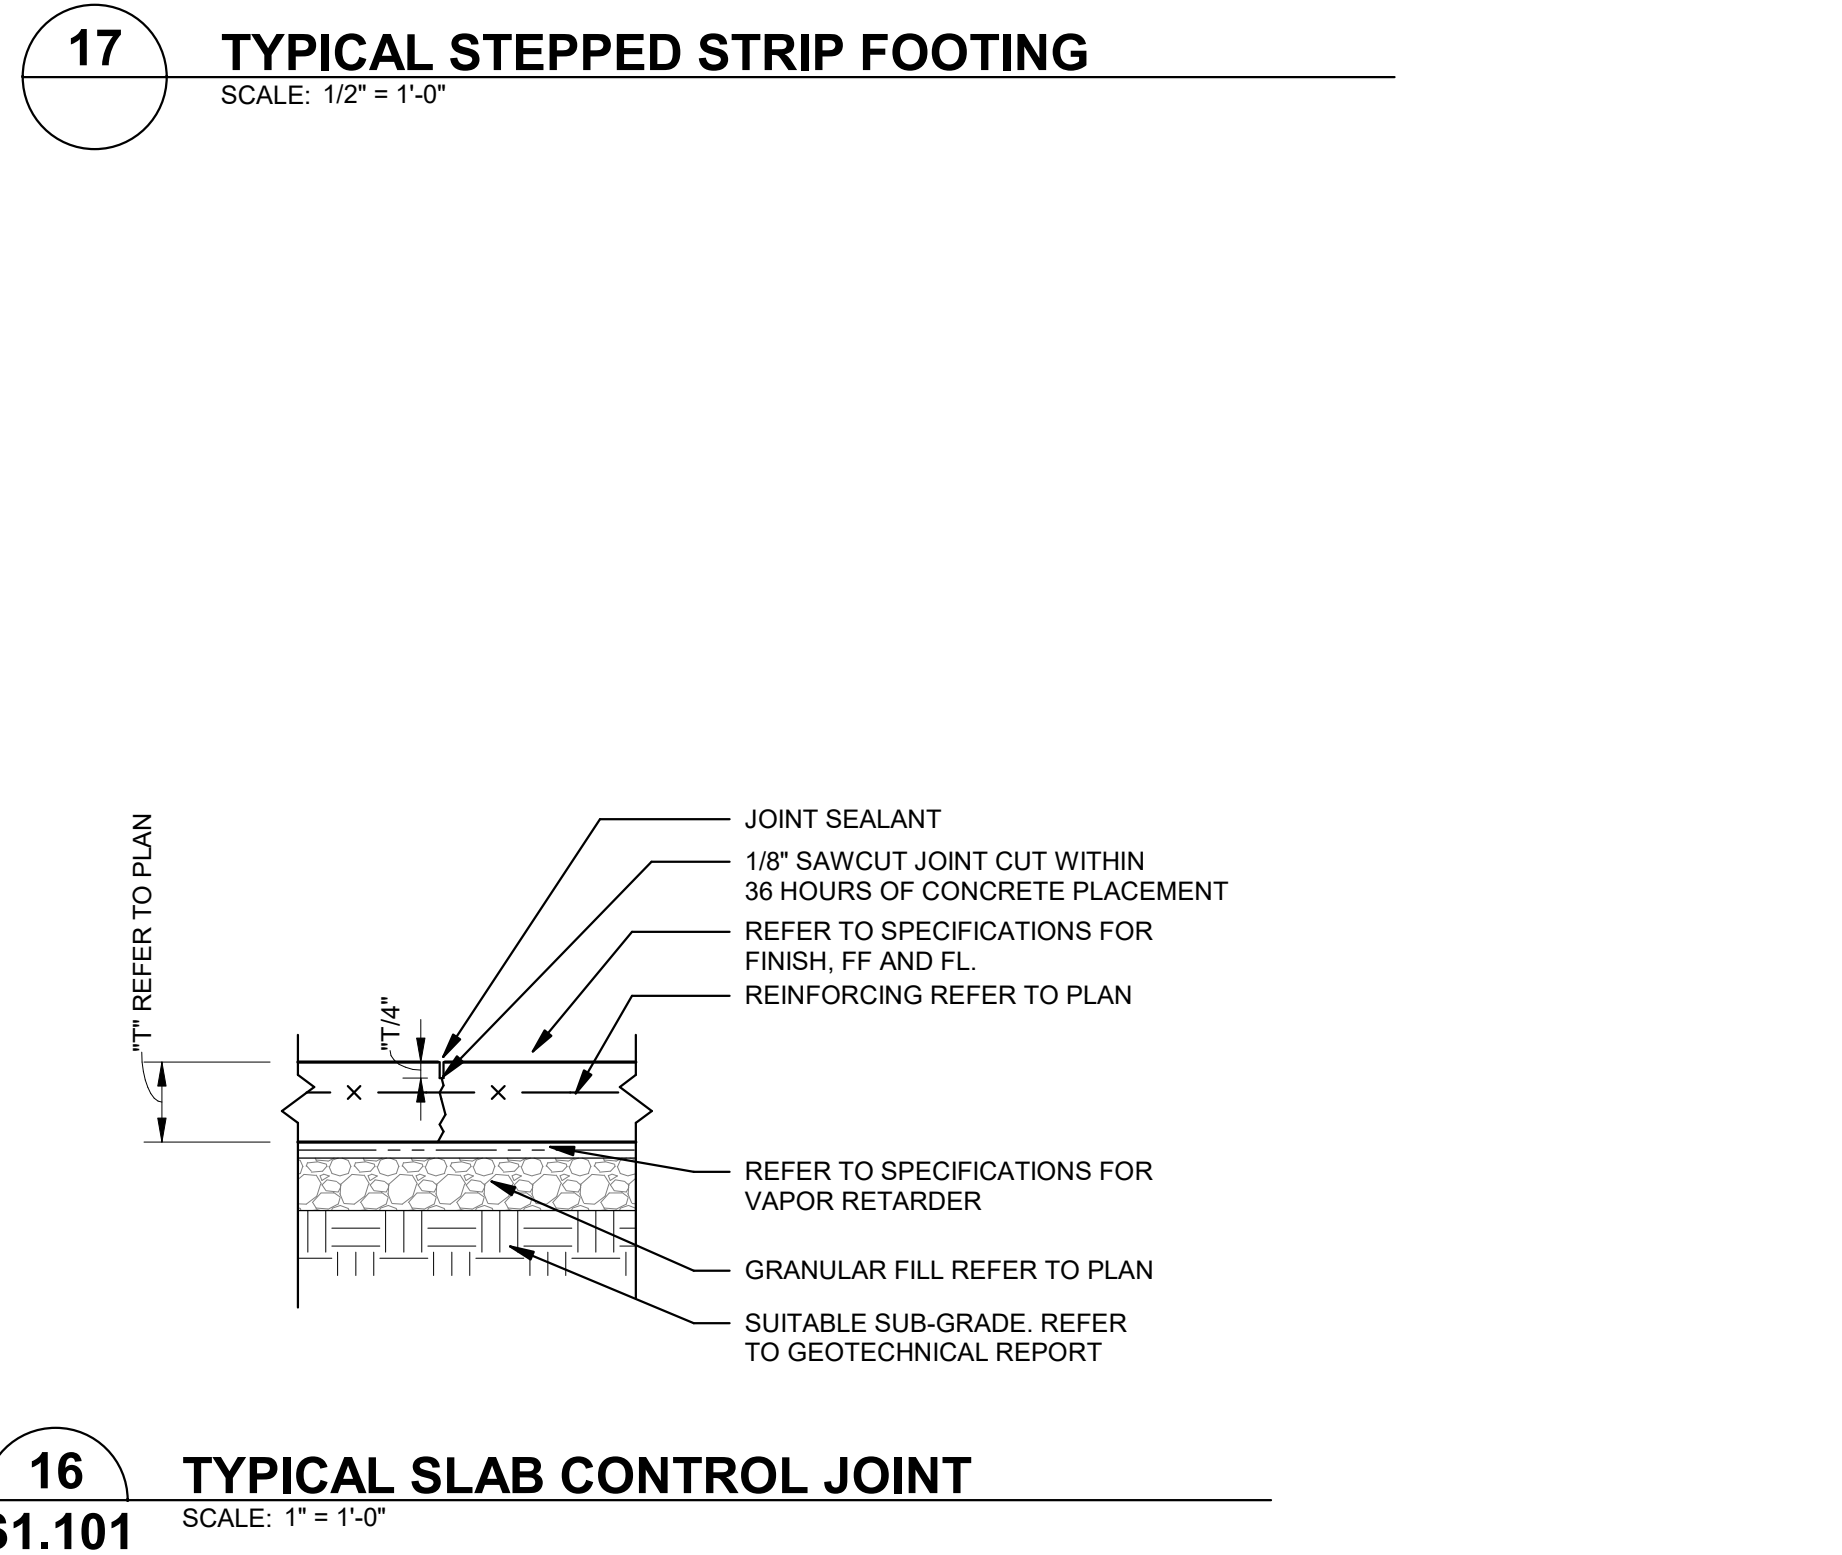
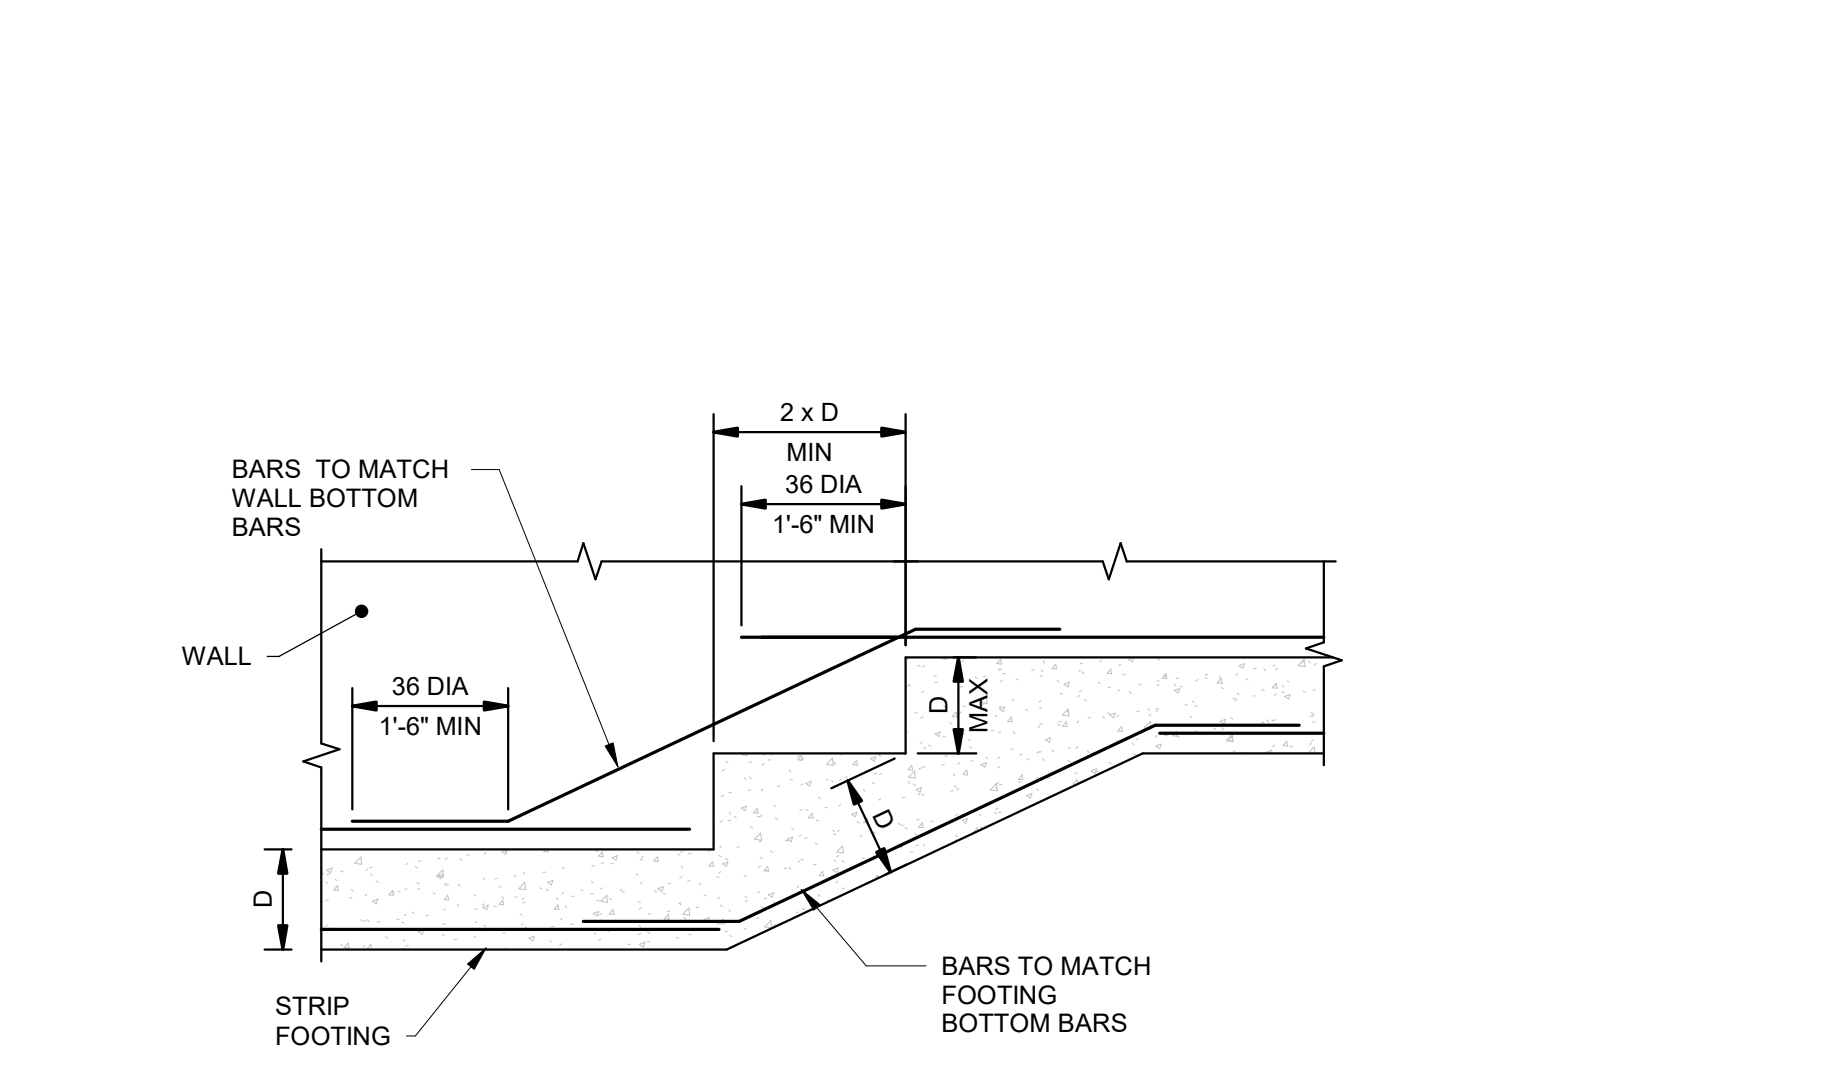
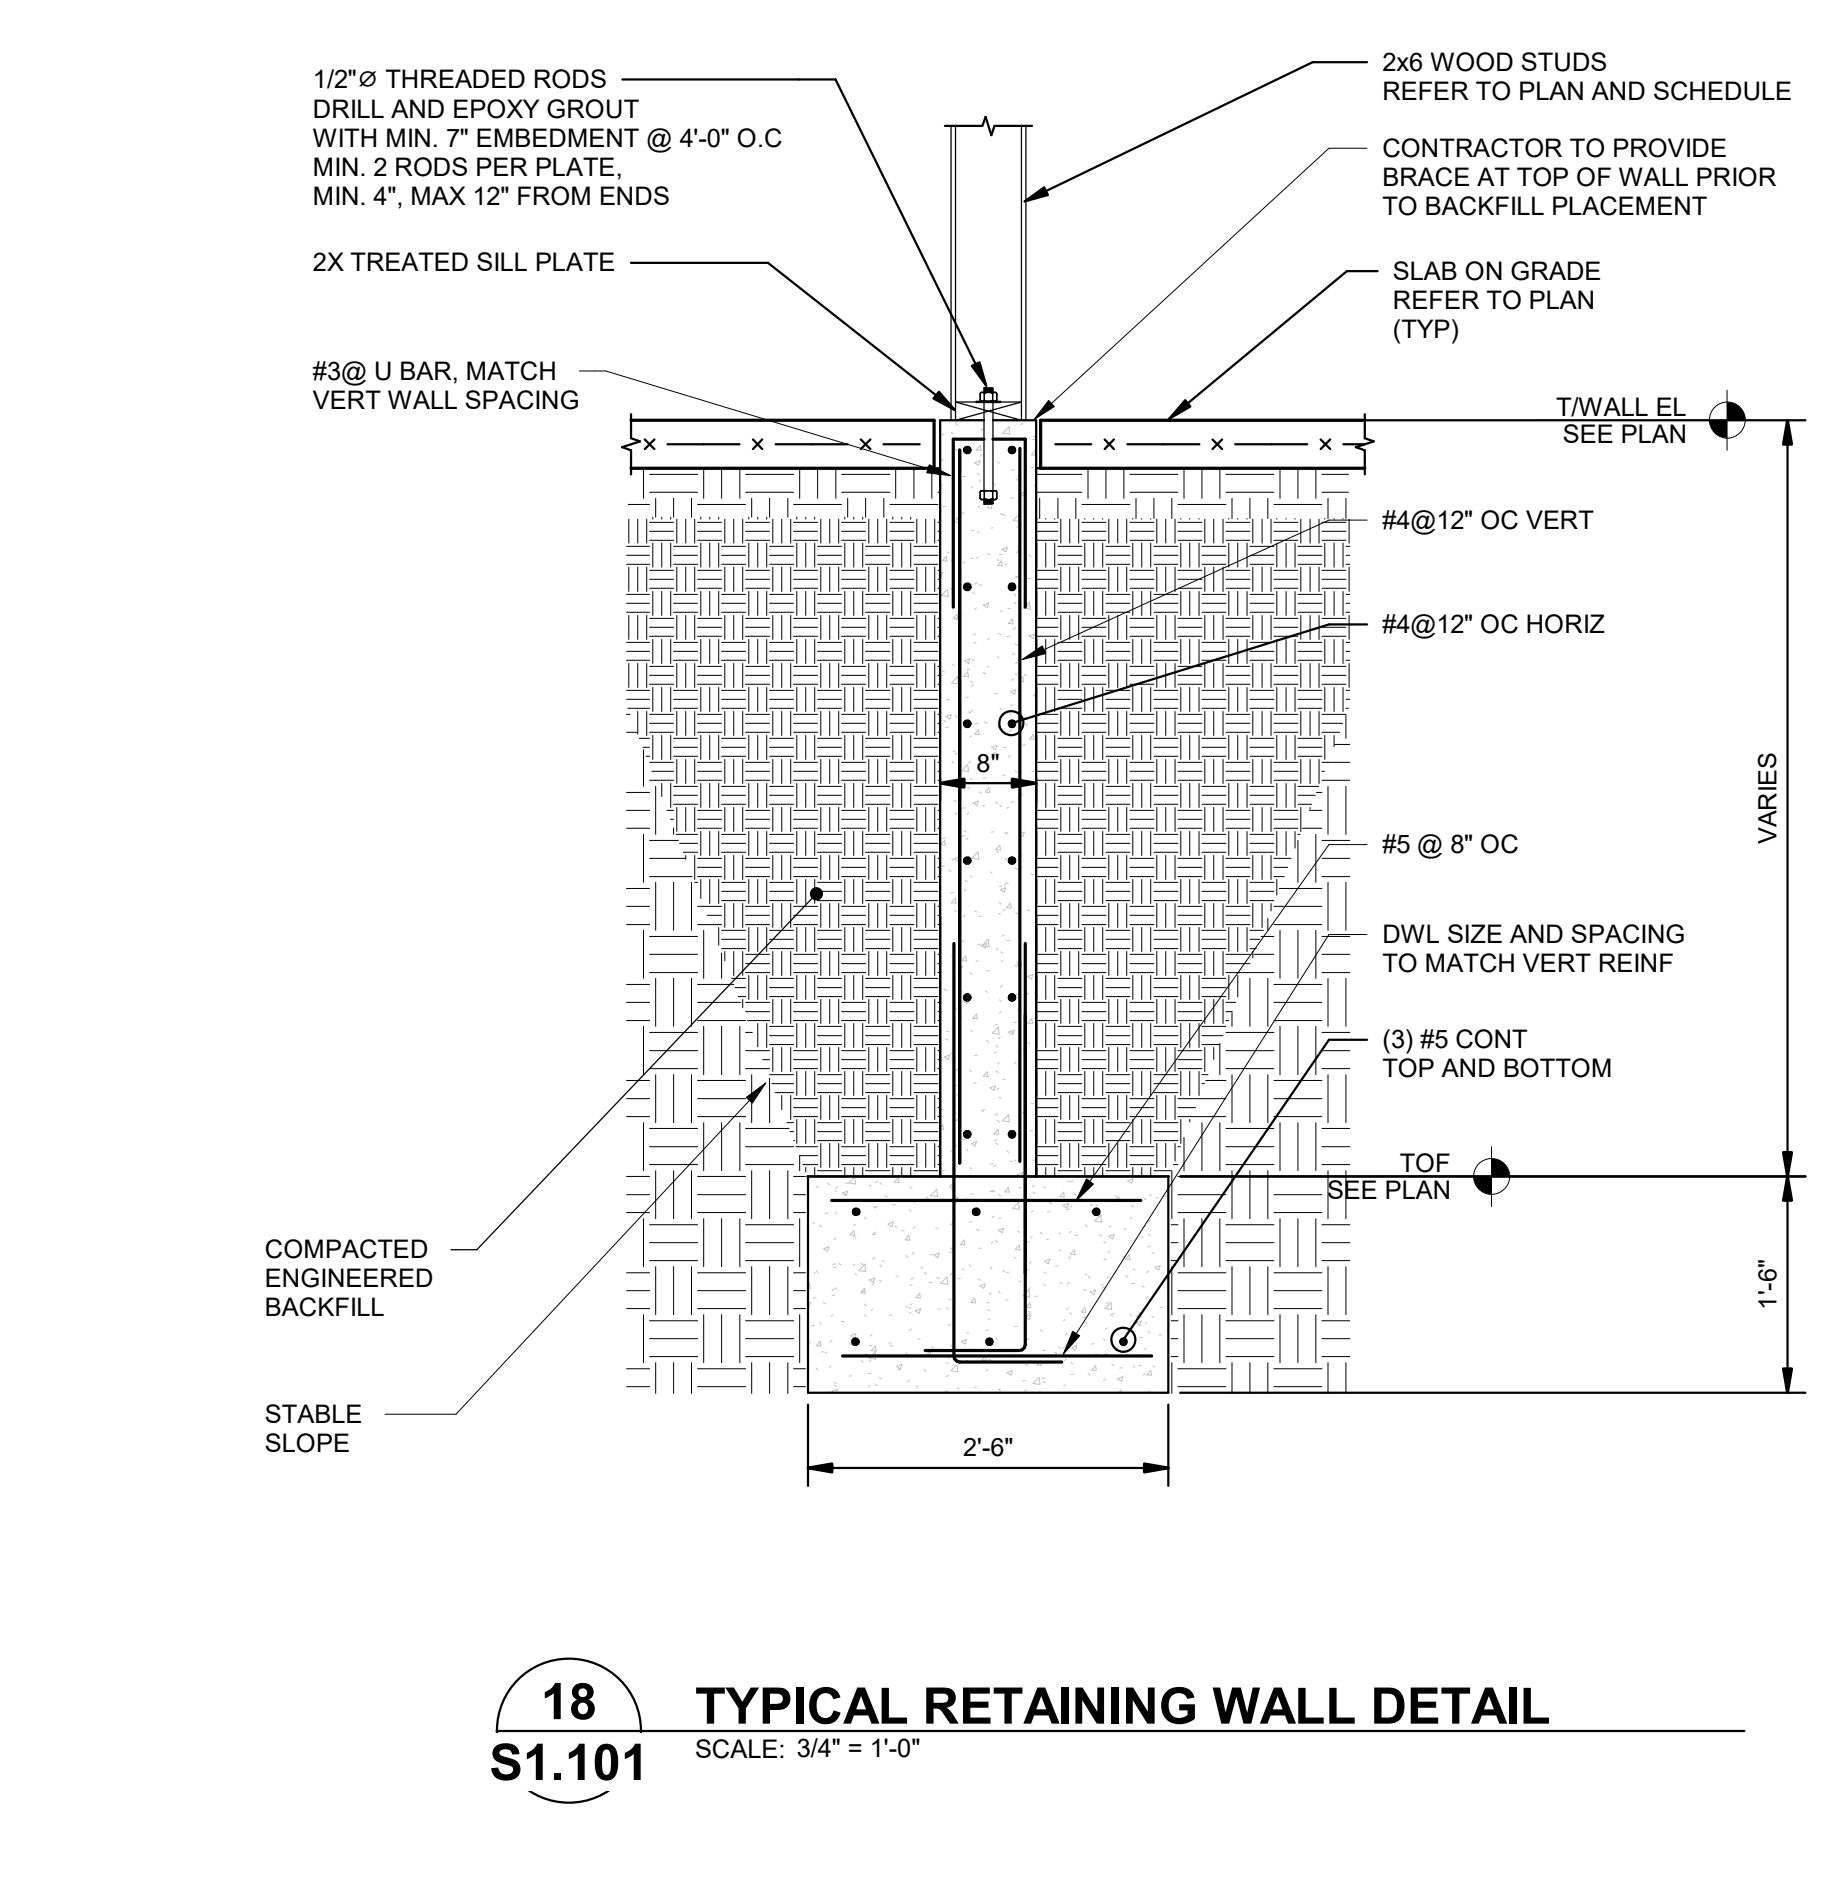
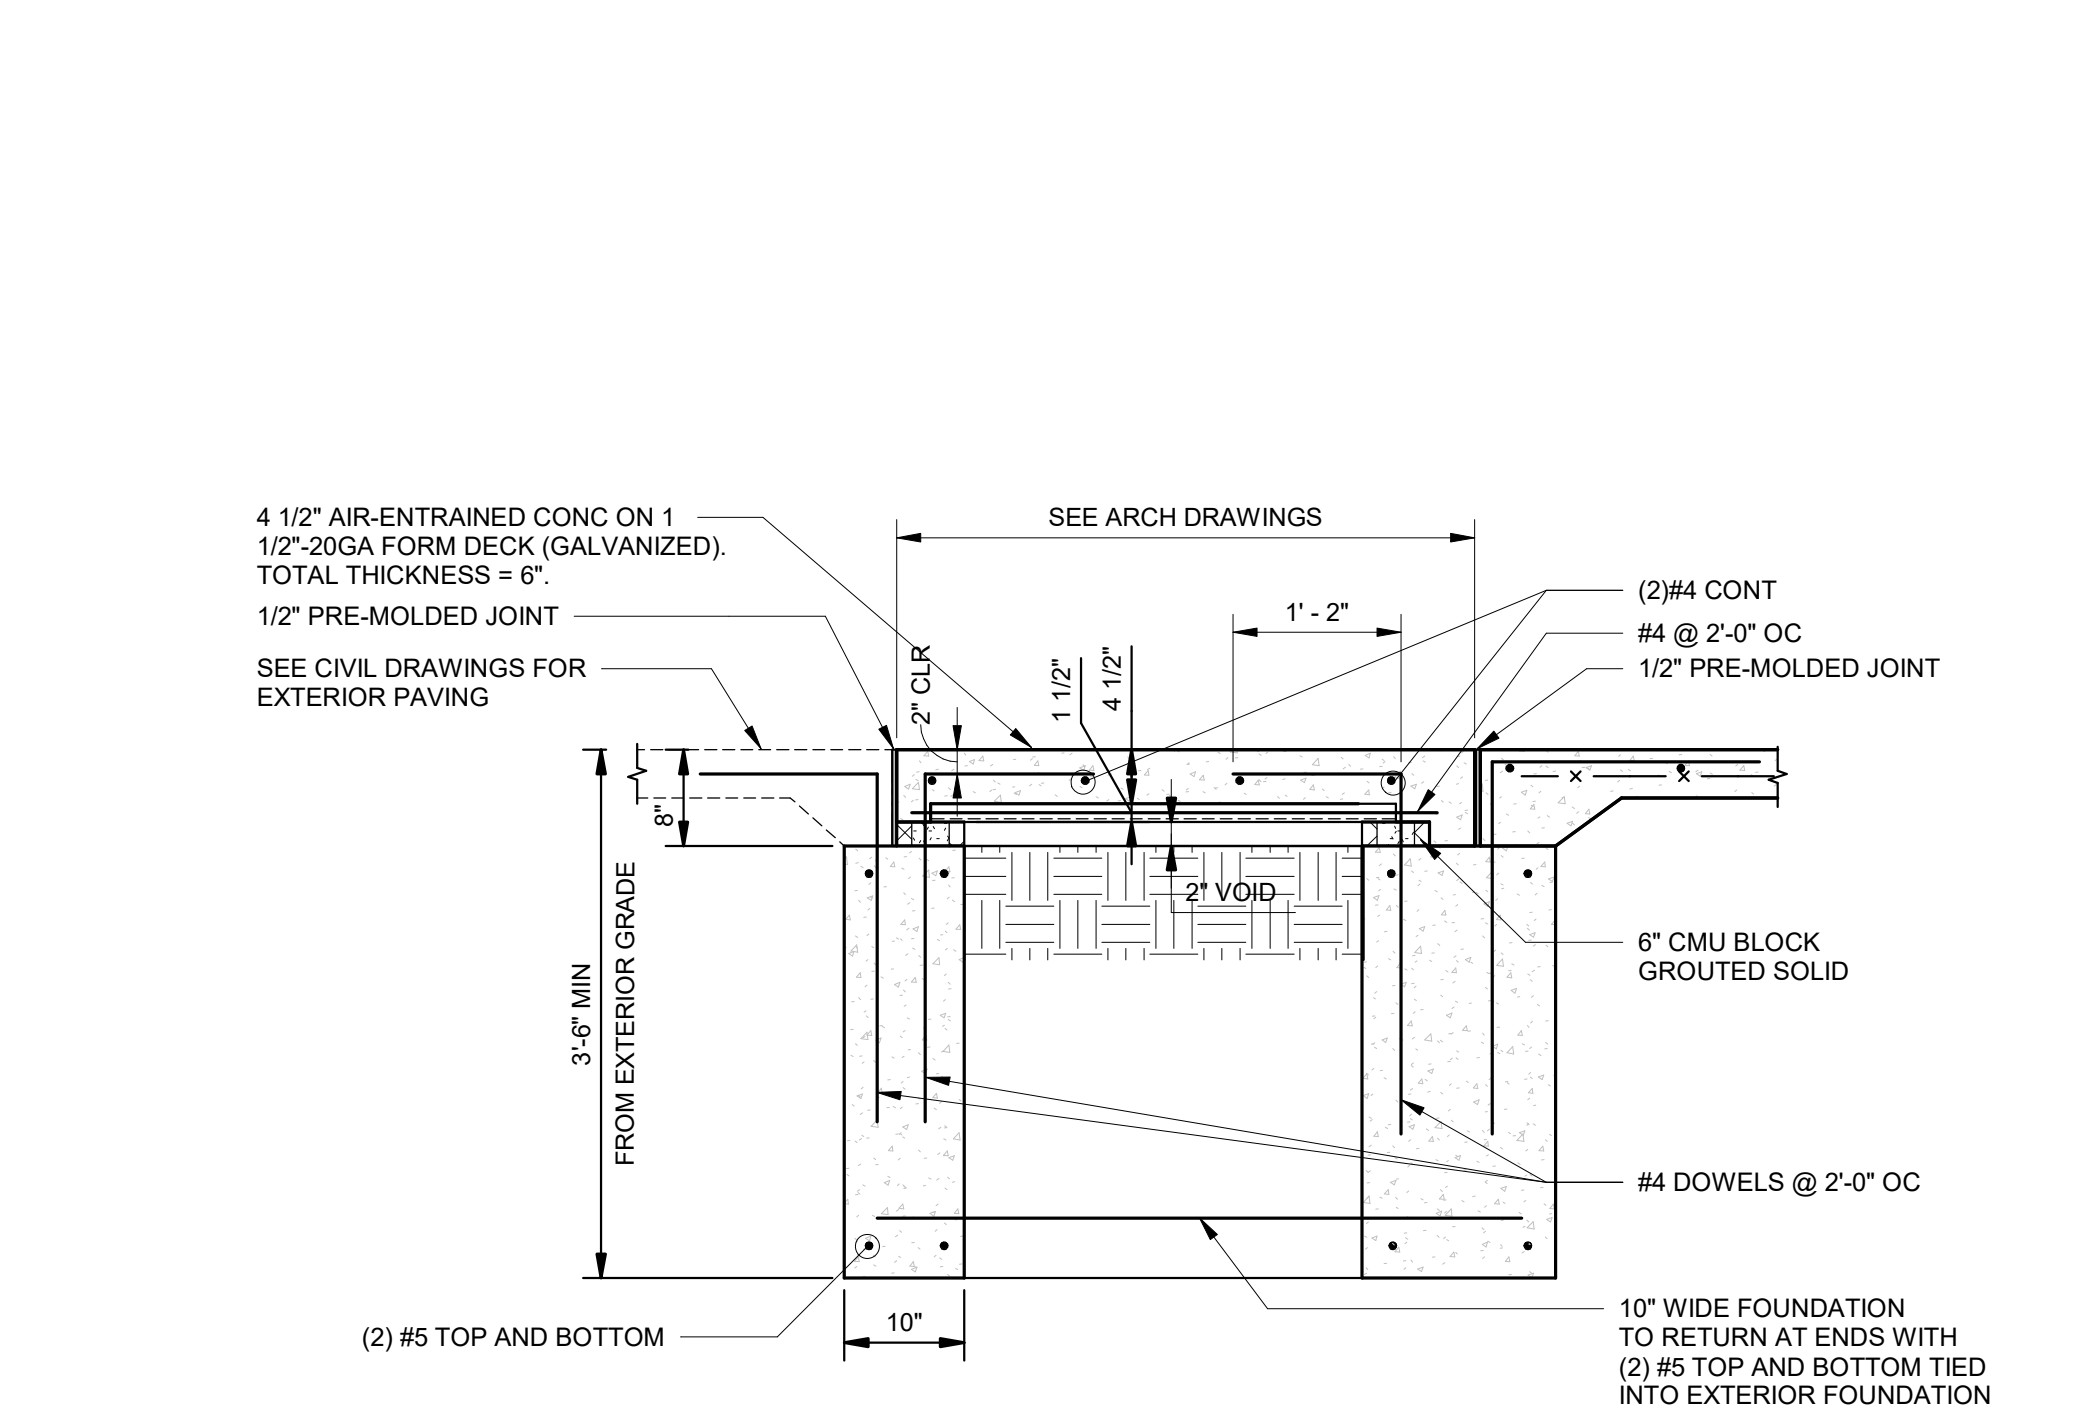
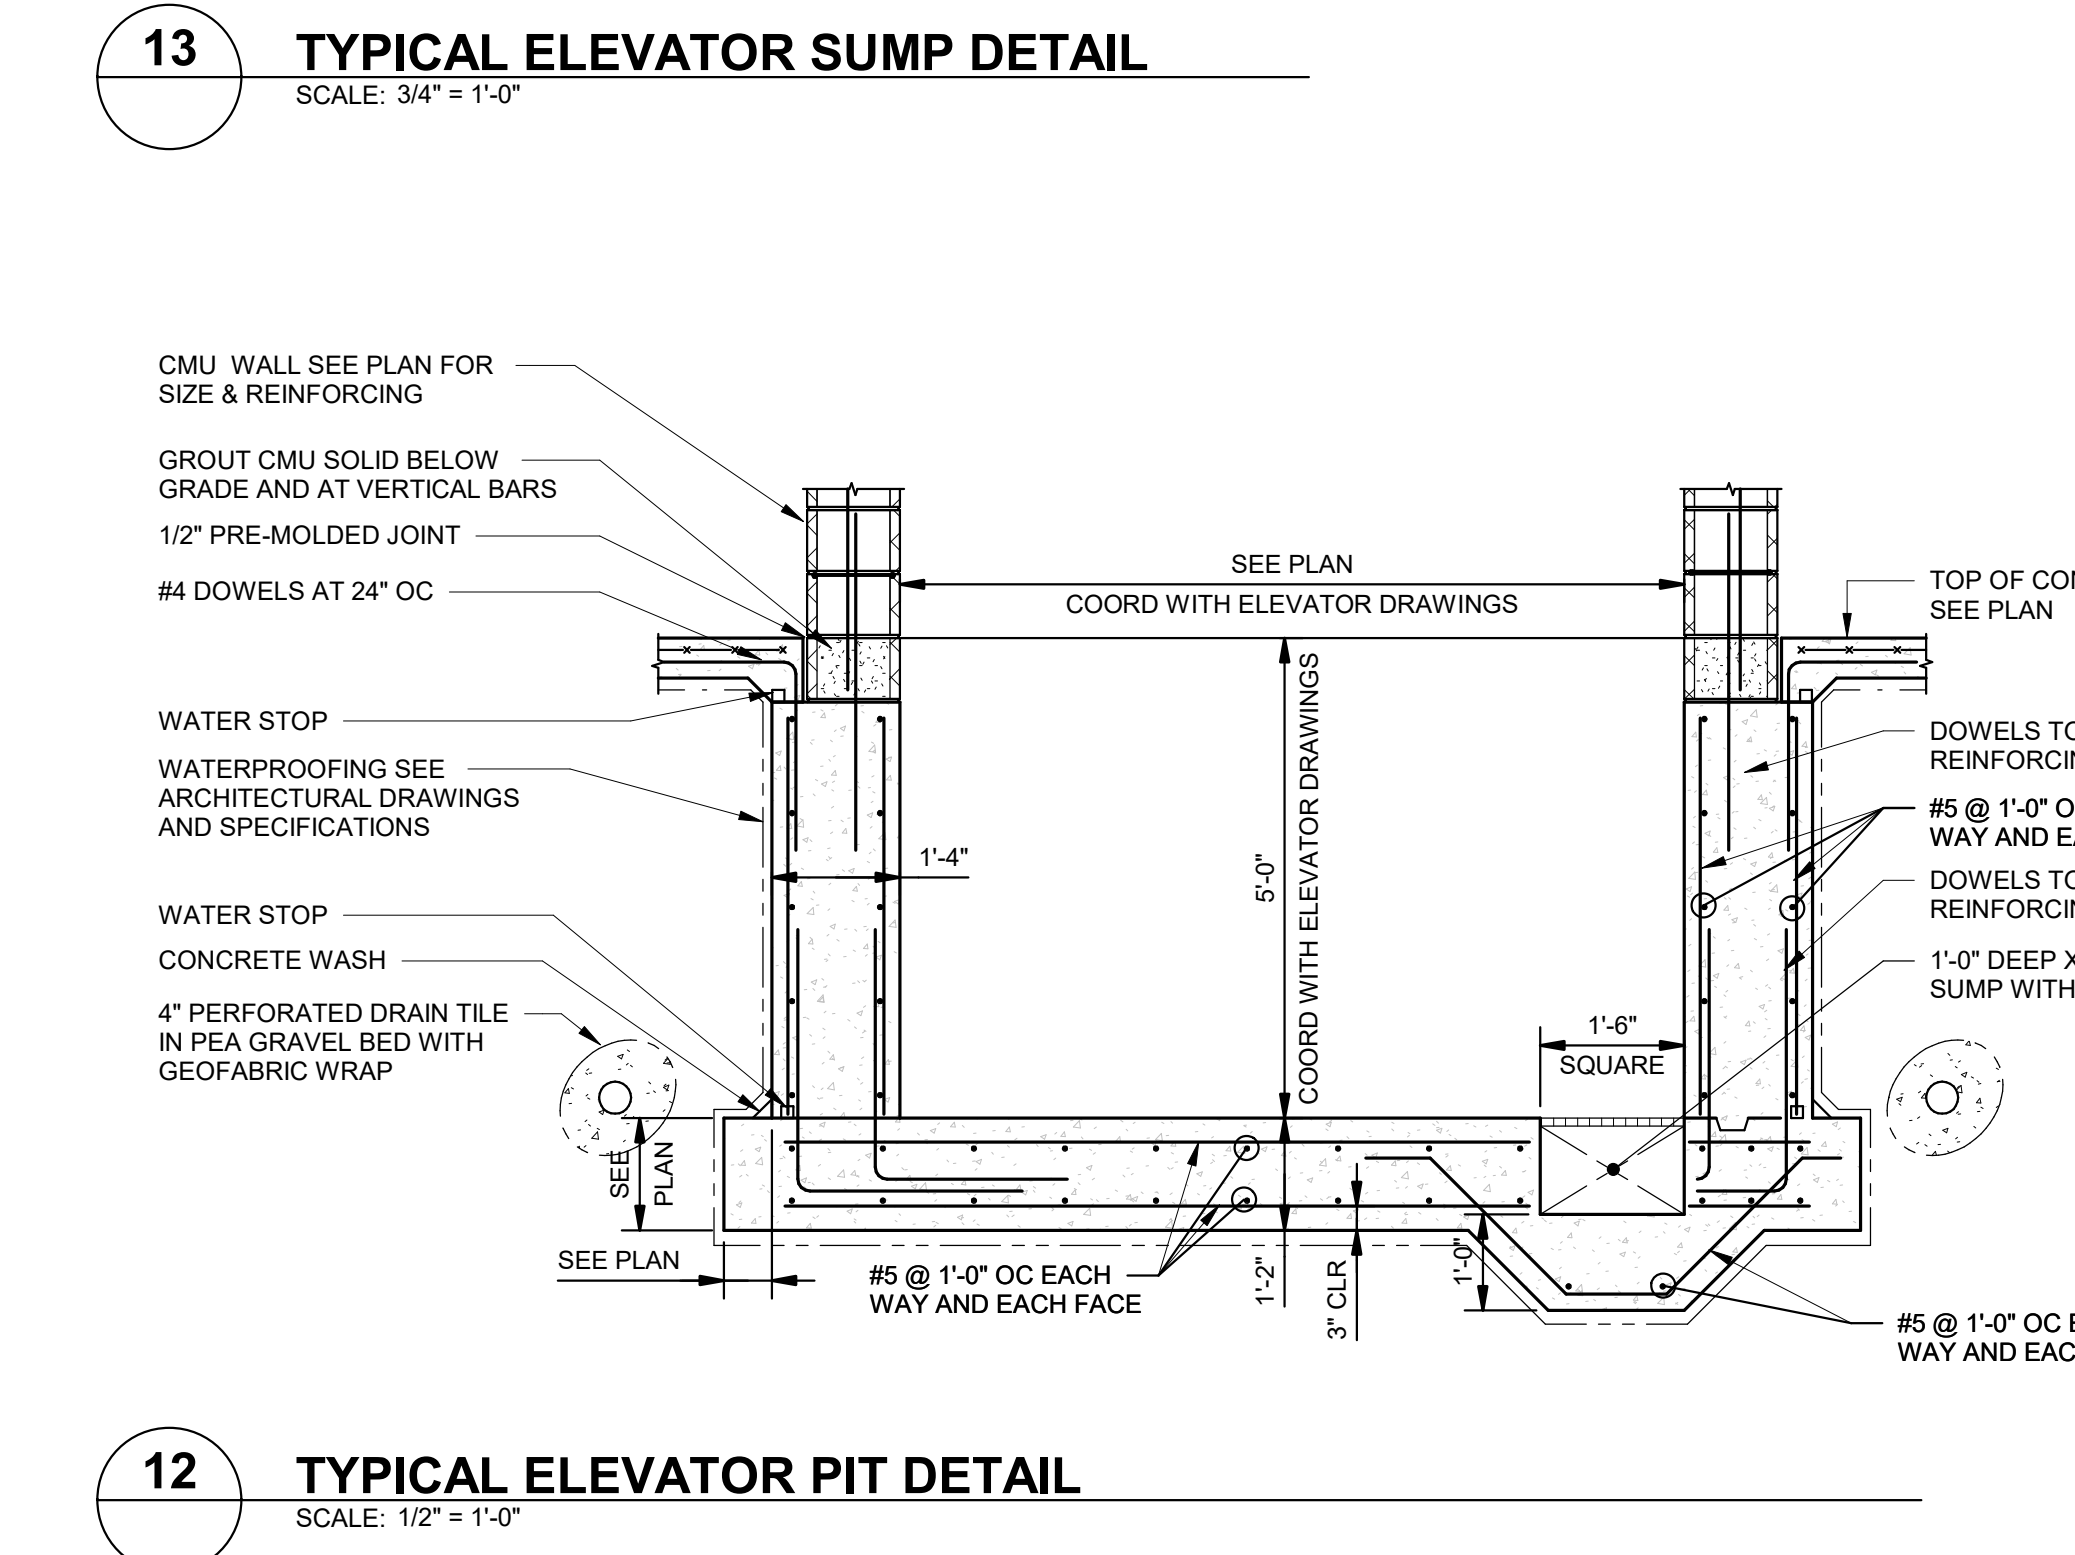
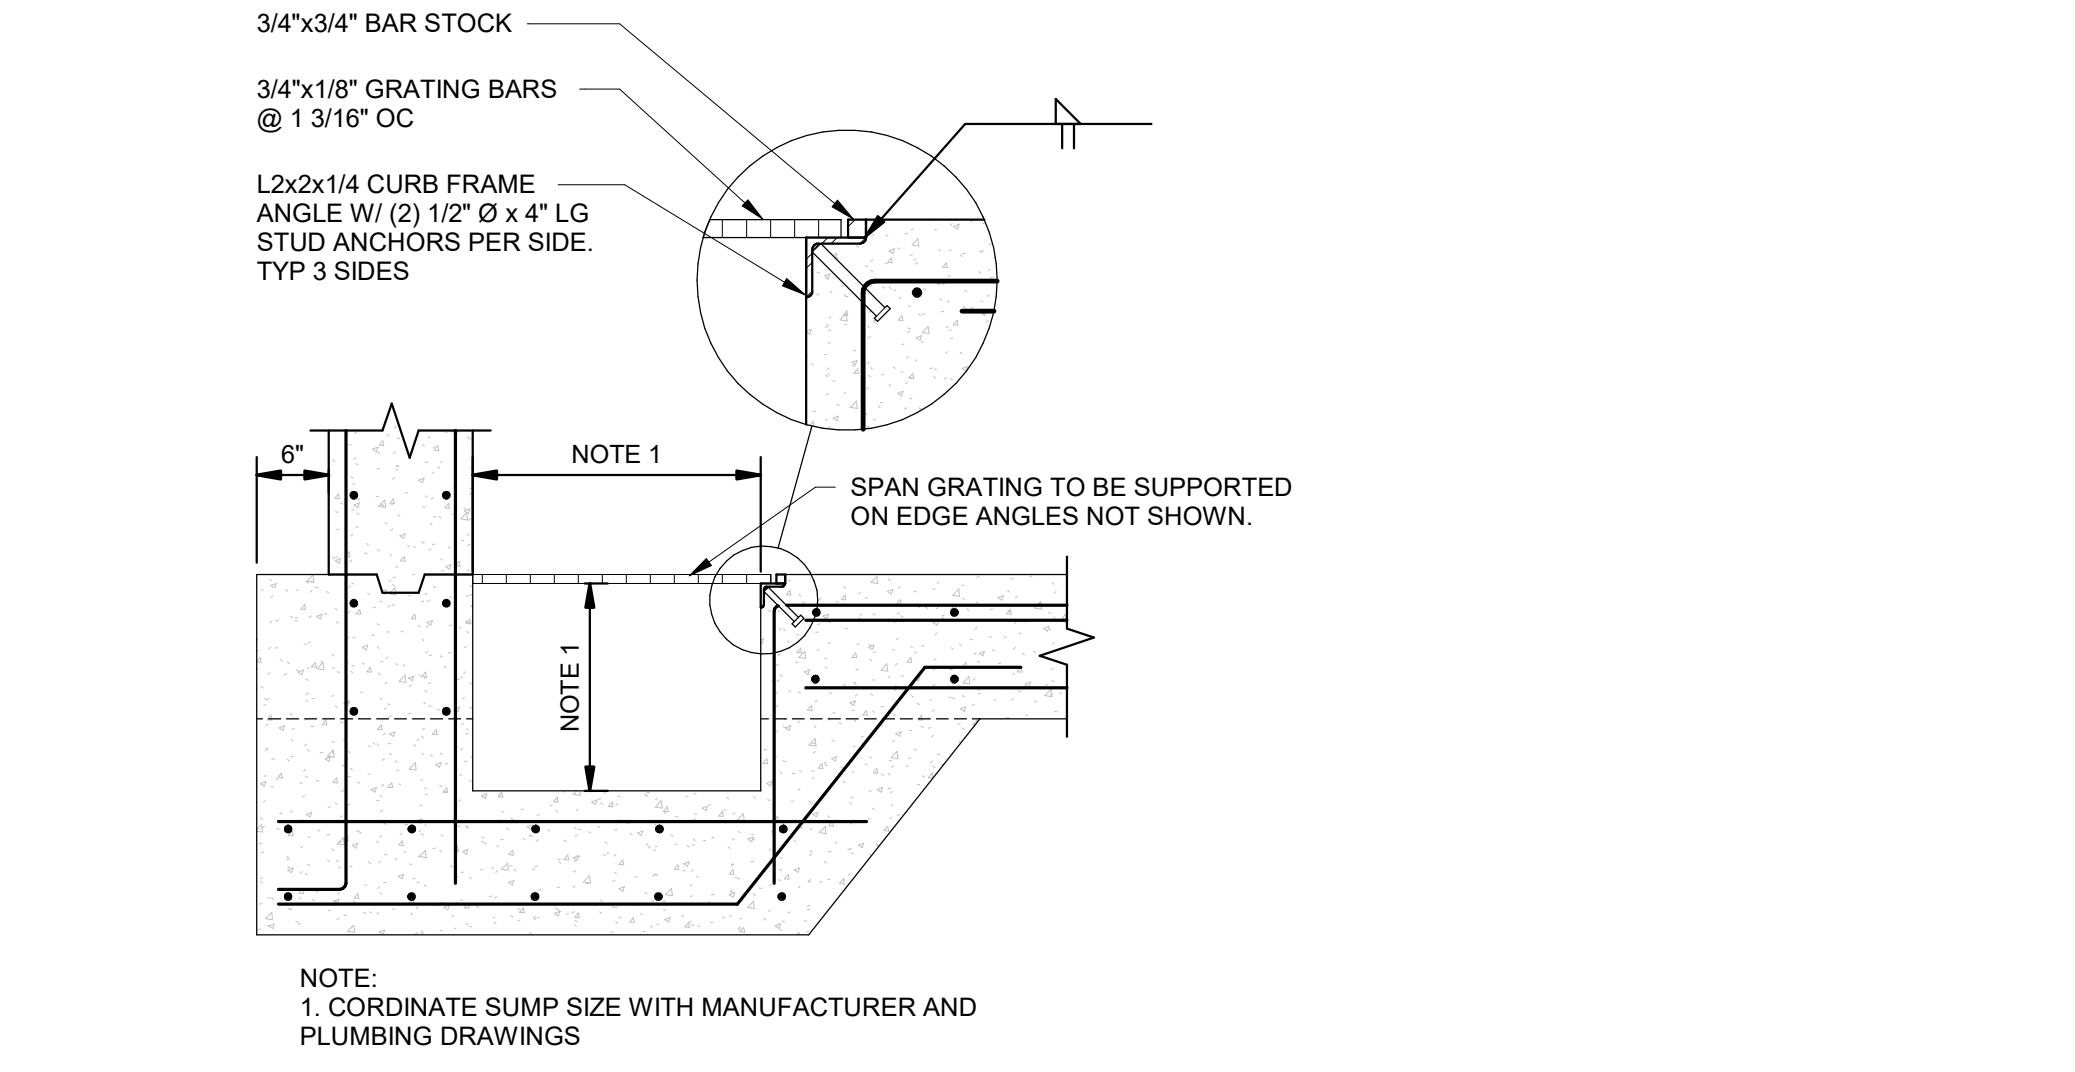
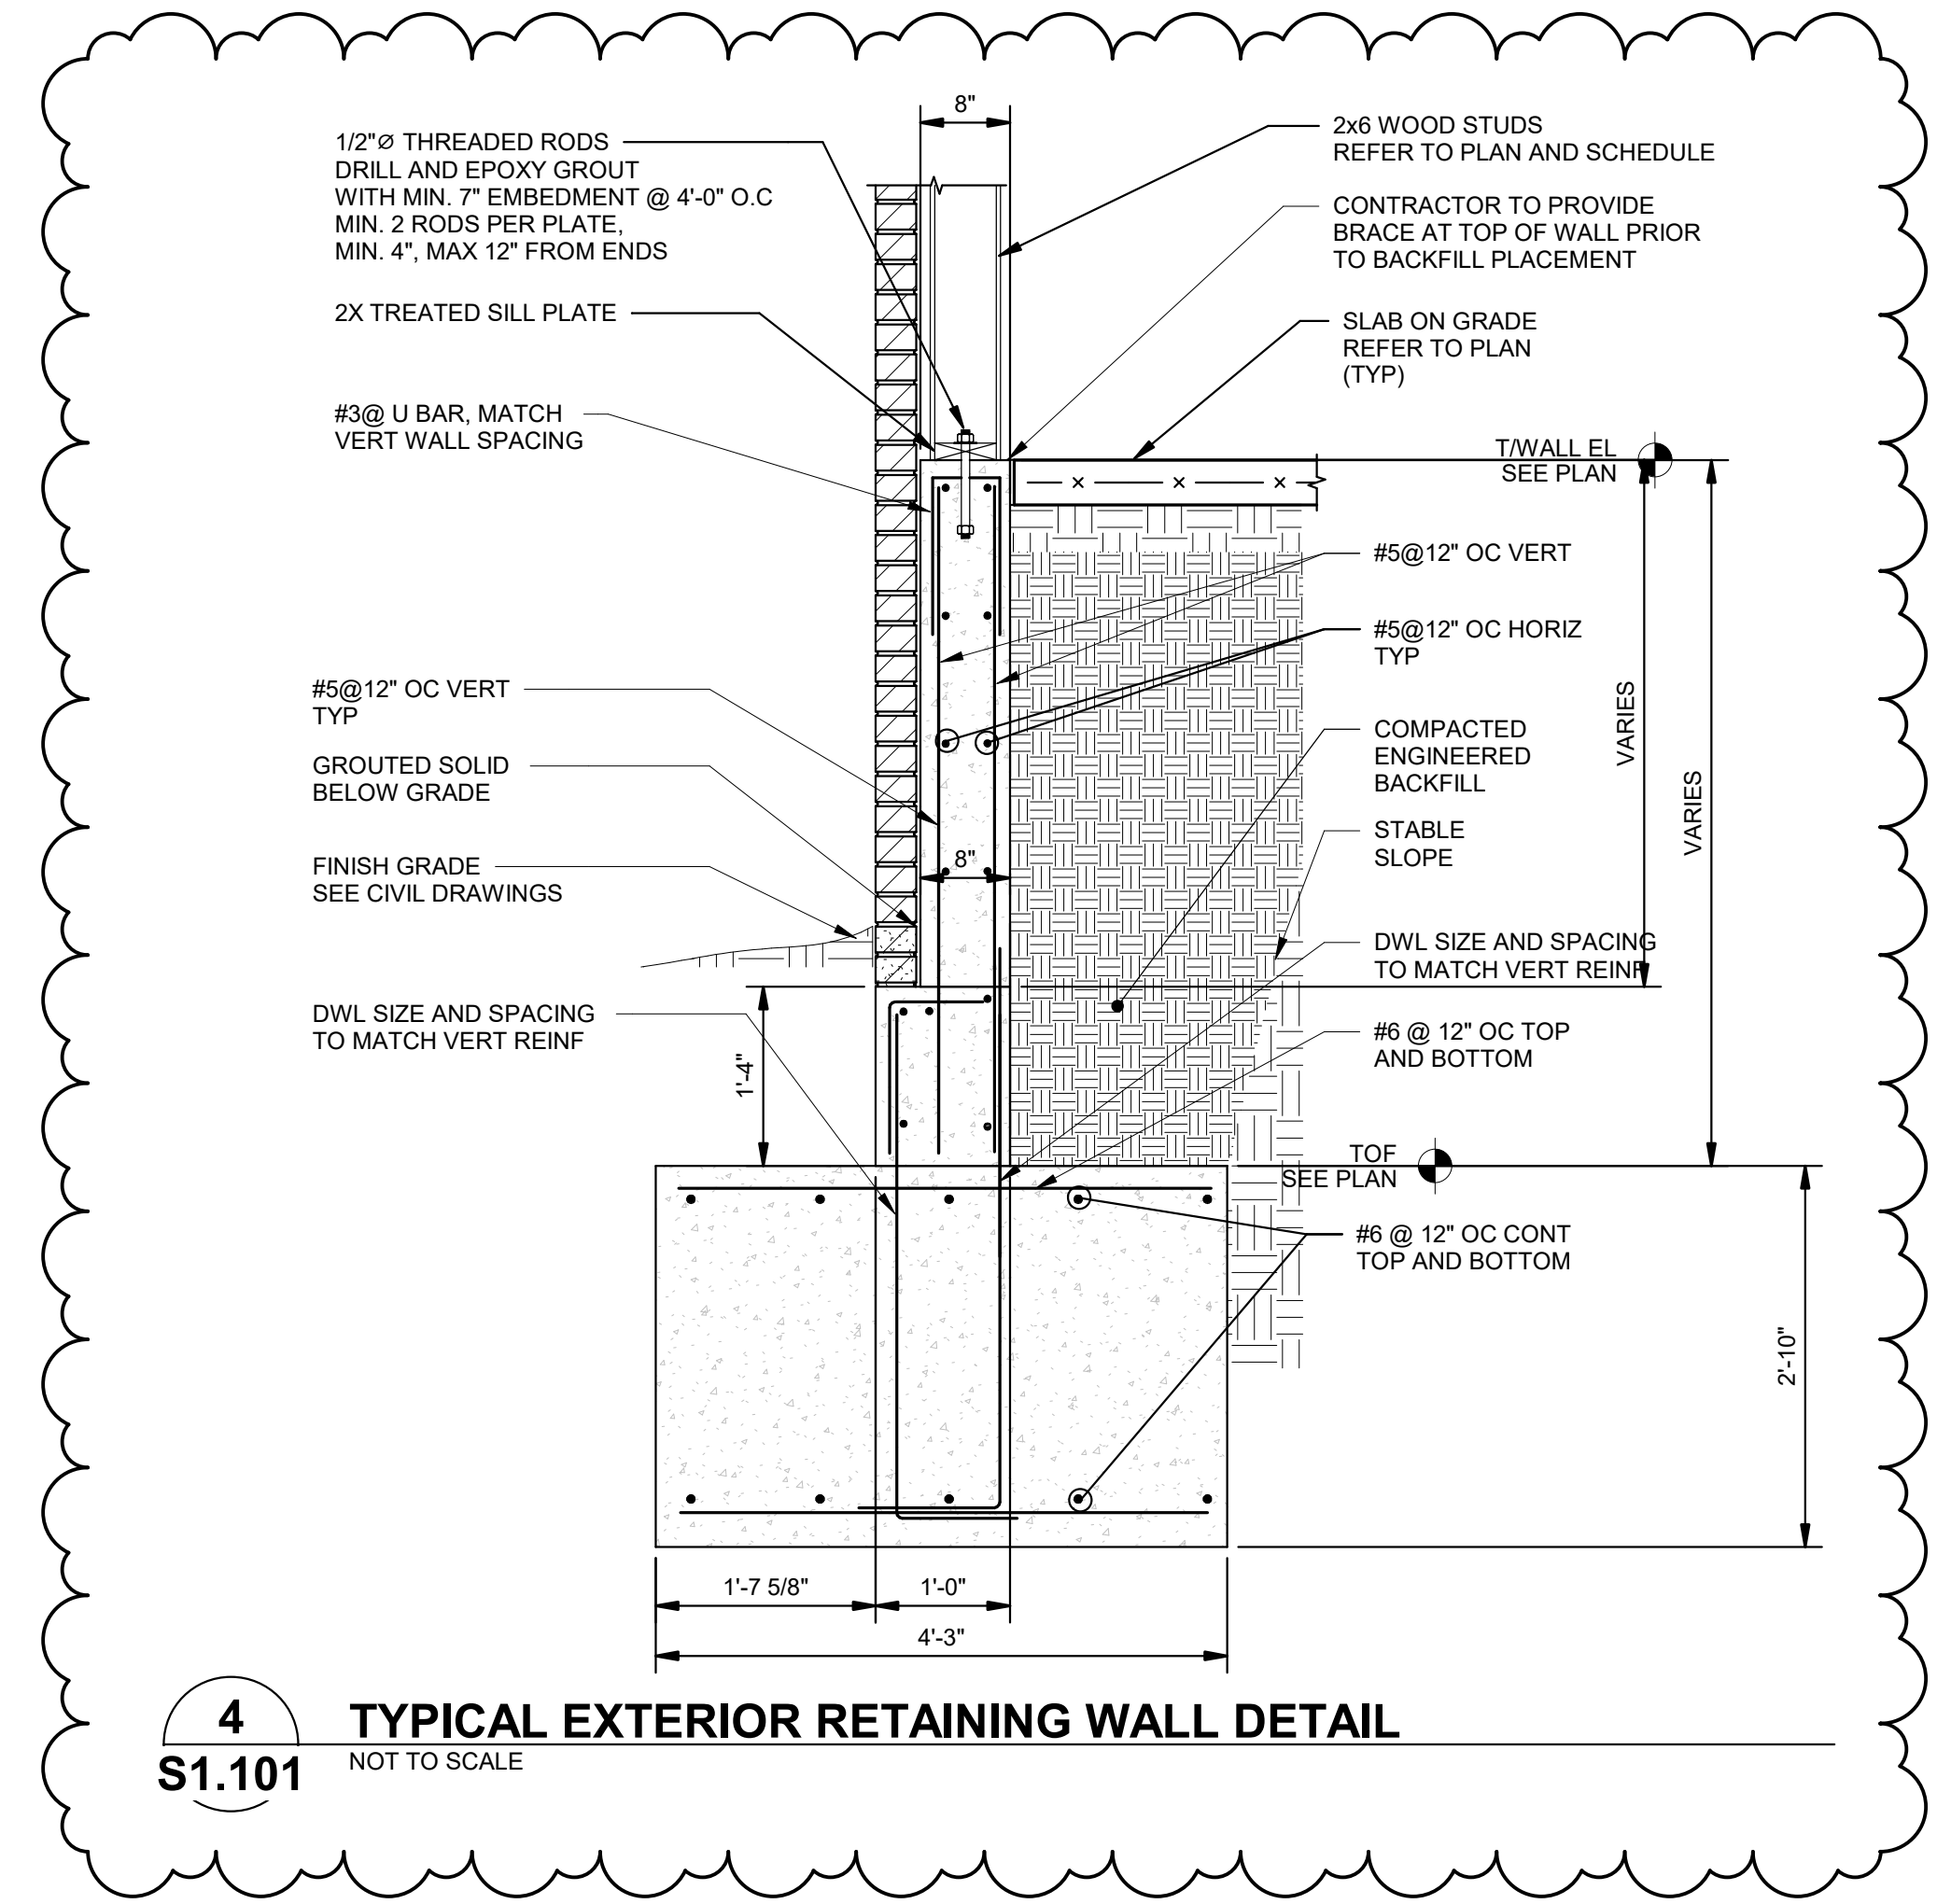
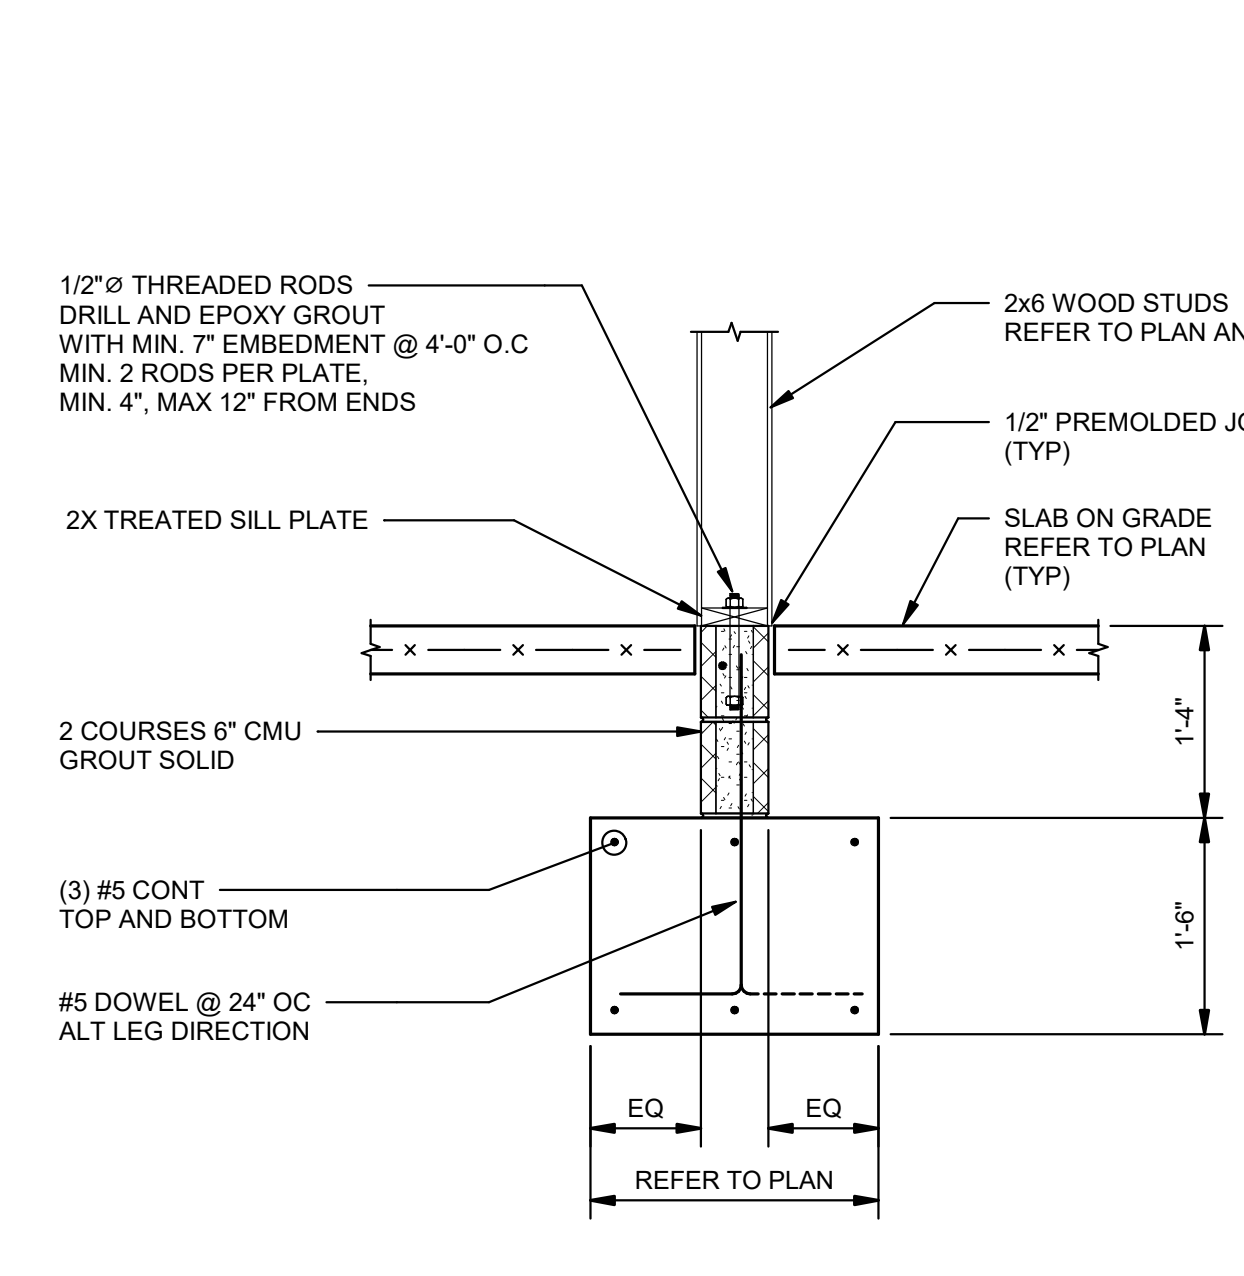
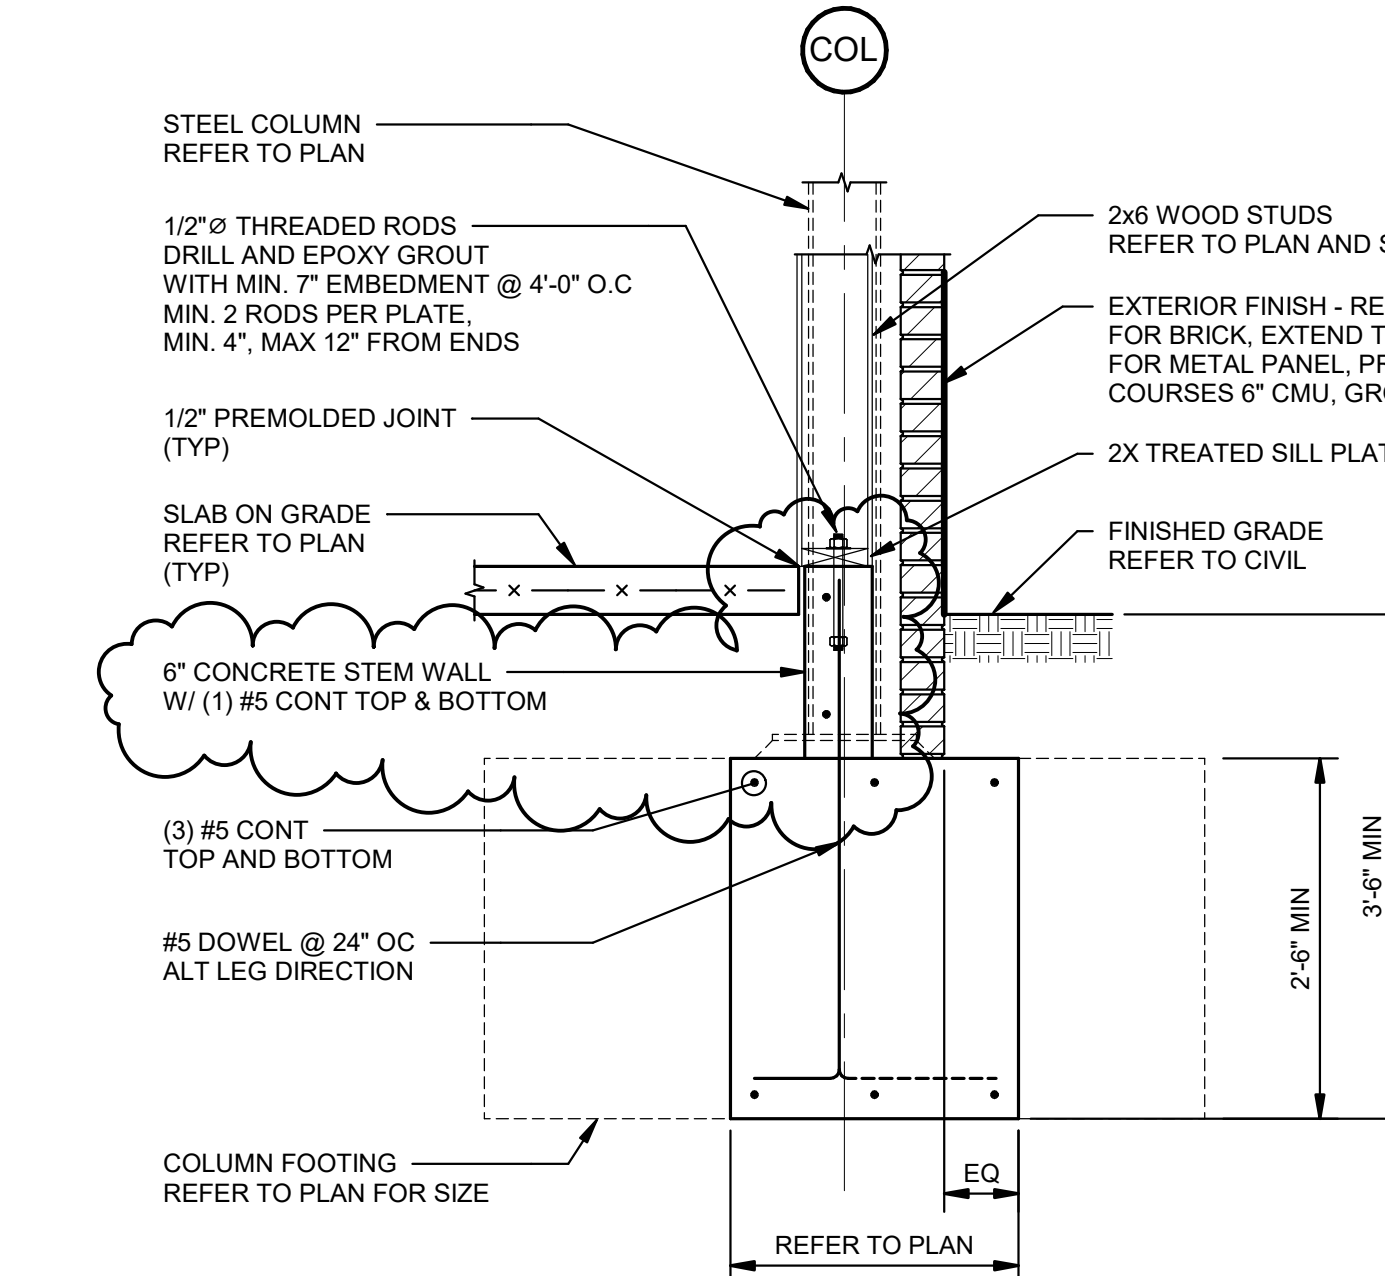
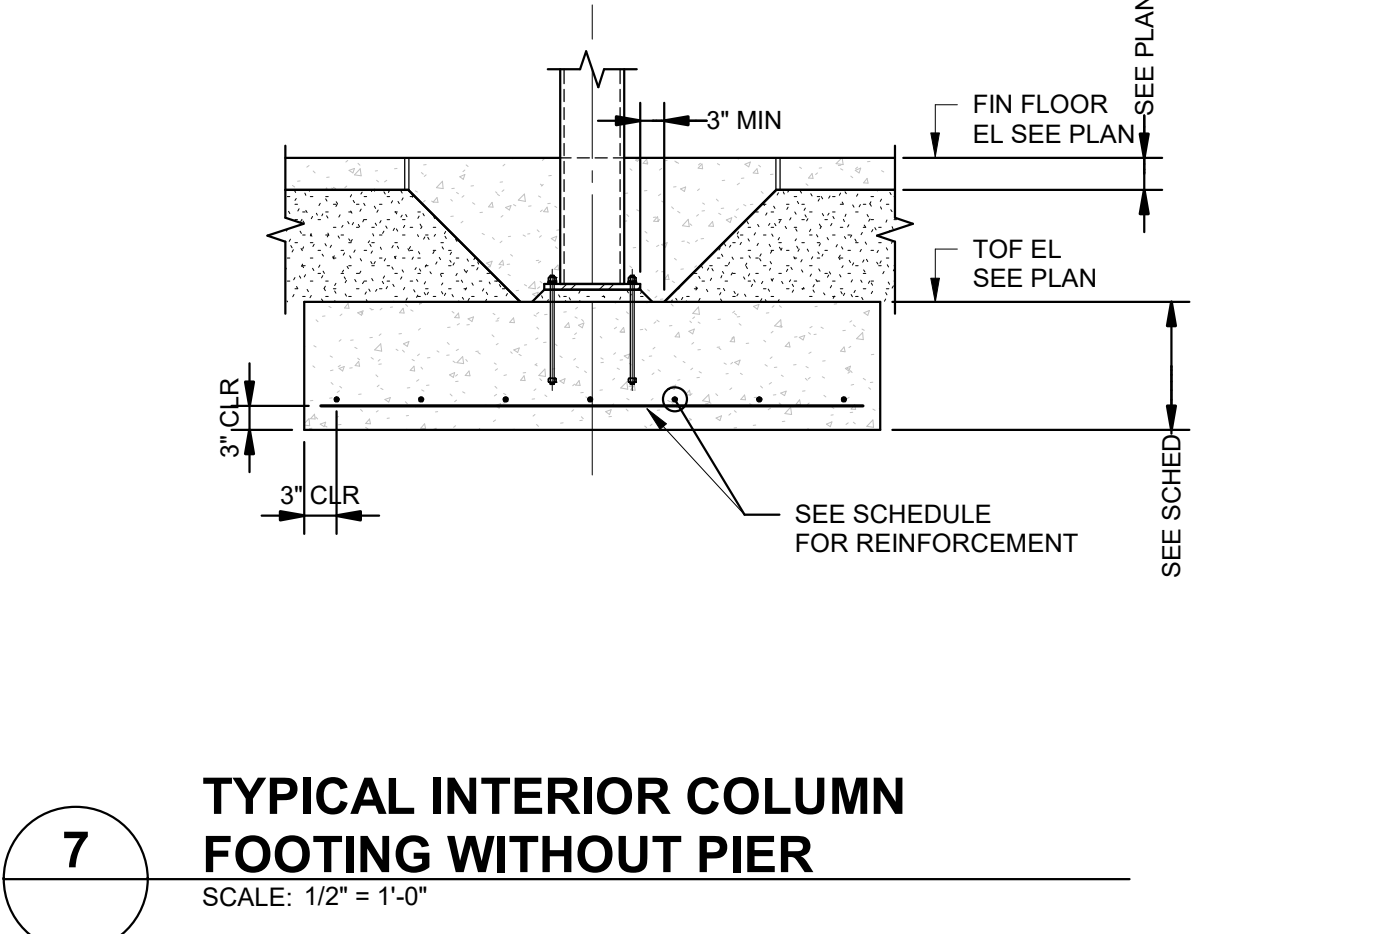
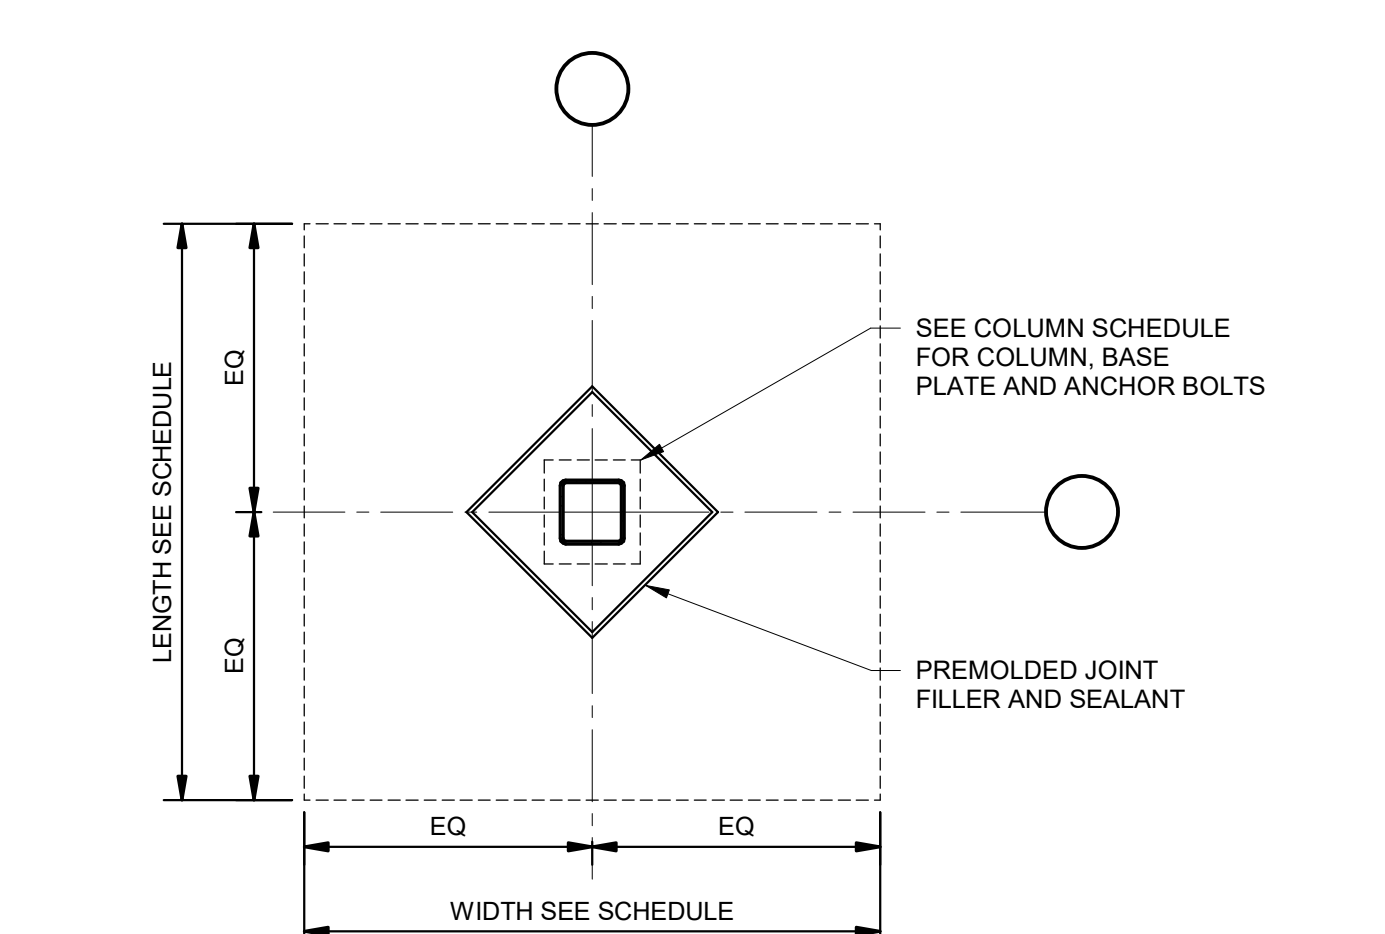
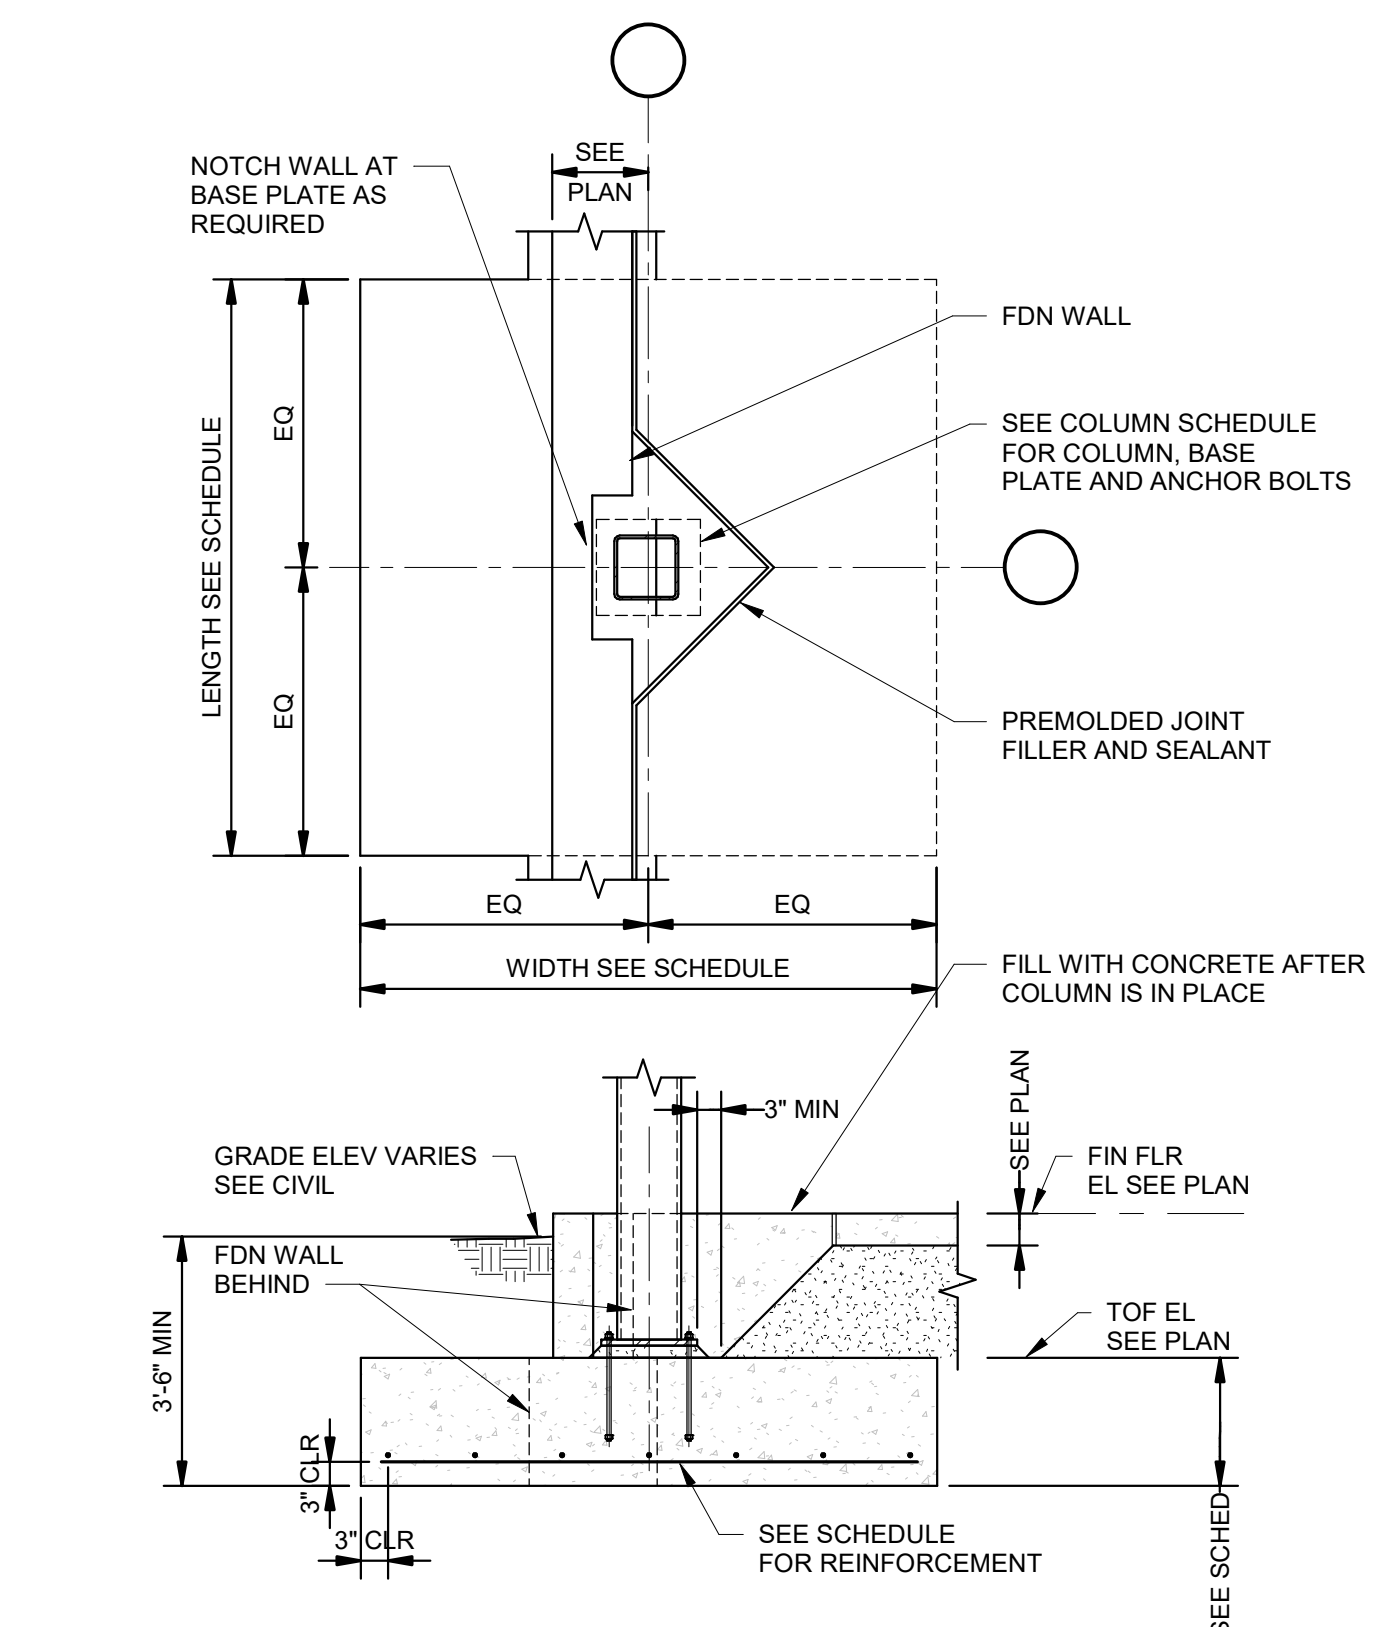
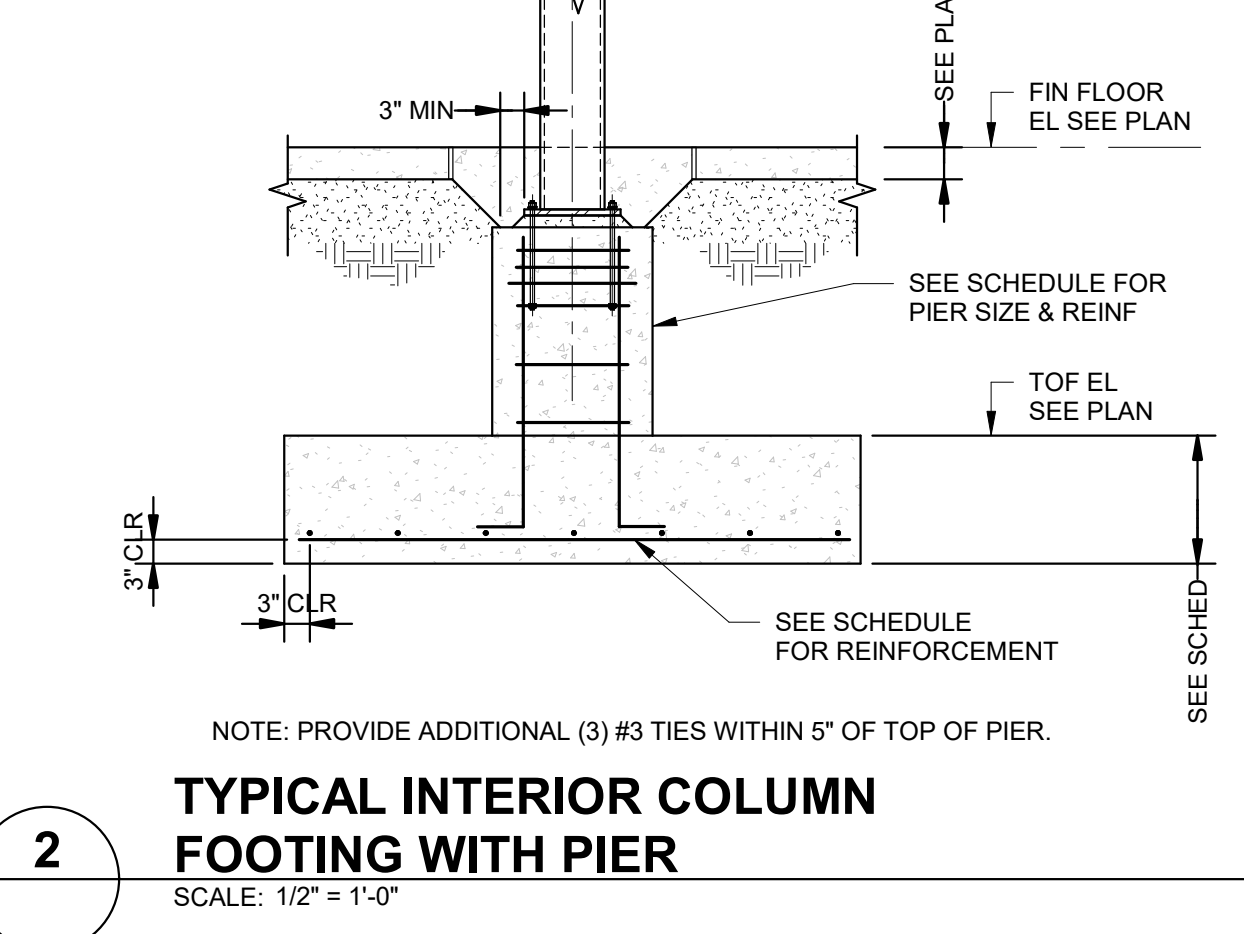
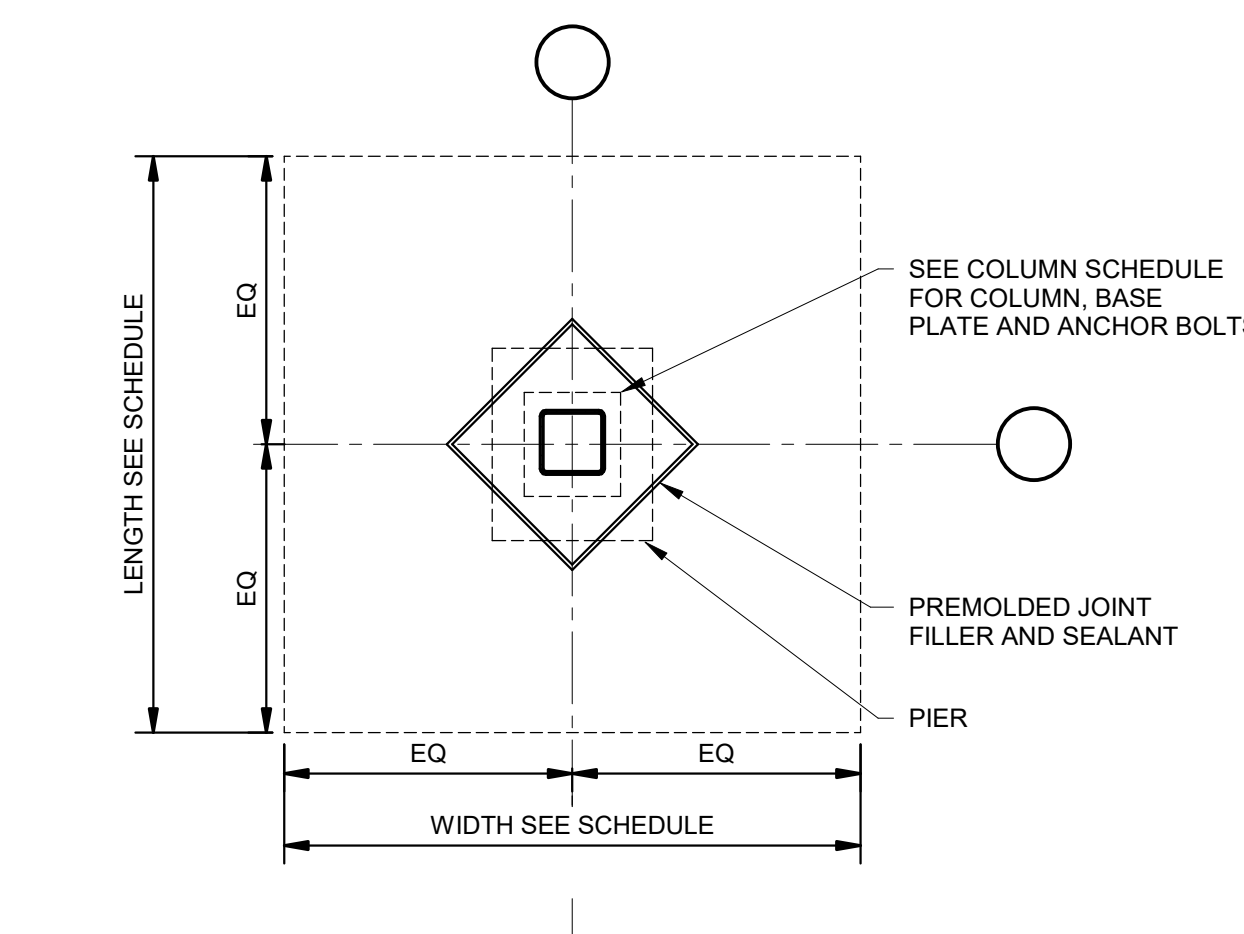
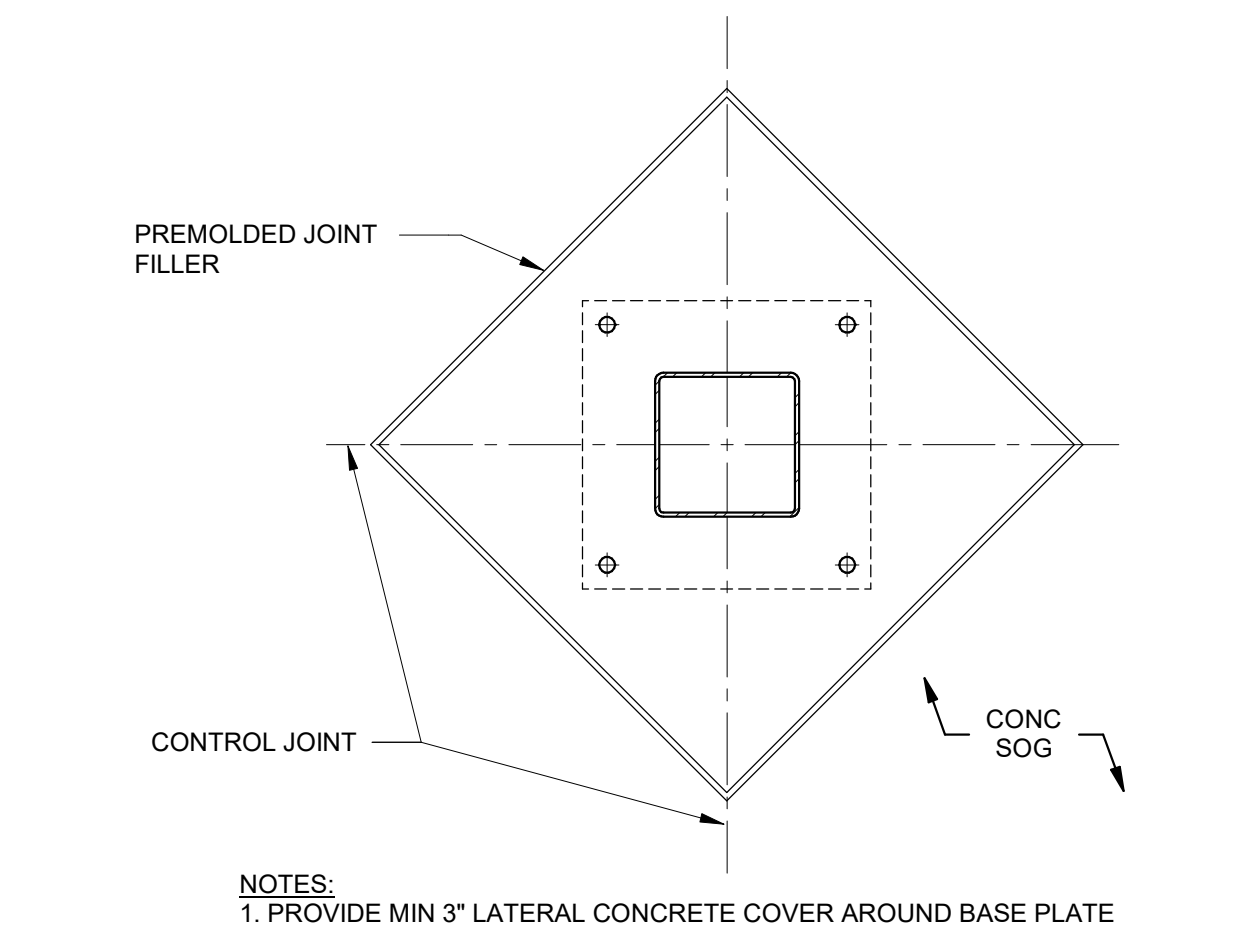


MARK	LENGTH	WIDTH	THICKNESS	REINFORCEMENT EA WAY		COMMENTS
				TOP	BOTTOM	
F-4E	4'-0"	4'-0"	2'-10"	(5)#6	(5)#6	
F-5	5'-0"	5'-0"	1'-0"	(6)#6	(6)#6	
F-5E	5'-0"	5'-0"	2'-10"	(6)#6	(6)#6	
F-6	6'-0"	6'-0"	1'-0"	(7)#6	(7)#6	
F-6E	6'-0"	6'-0"	2'-10"	(7)#6	(7)#6	
F-7	7'-0"	7'-0"	1'-0"	(7)#6	(7)#6	
F-7E	7'-0"	7'-0"	2'-10"	(8)#6	(8)#6	
F-8	8'-0"	8'-0"	1'-0"	(8)#6	(8)#6	

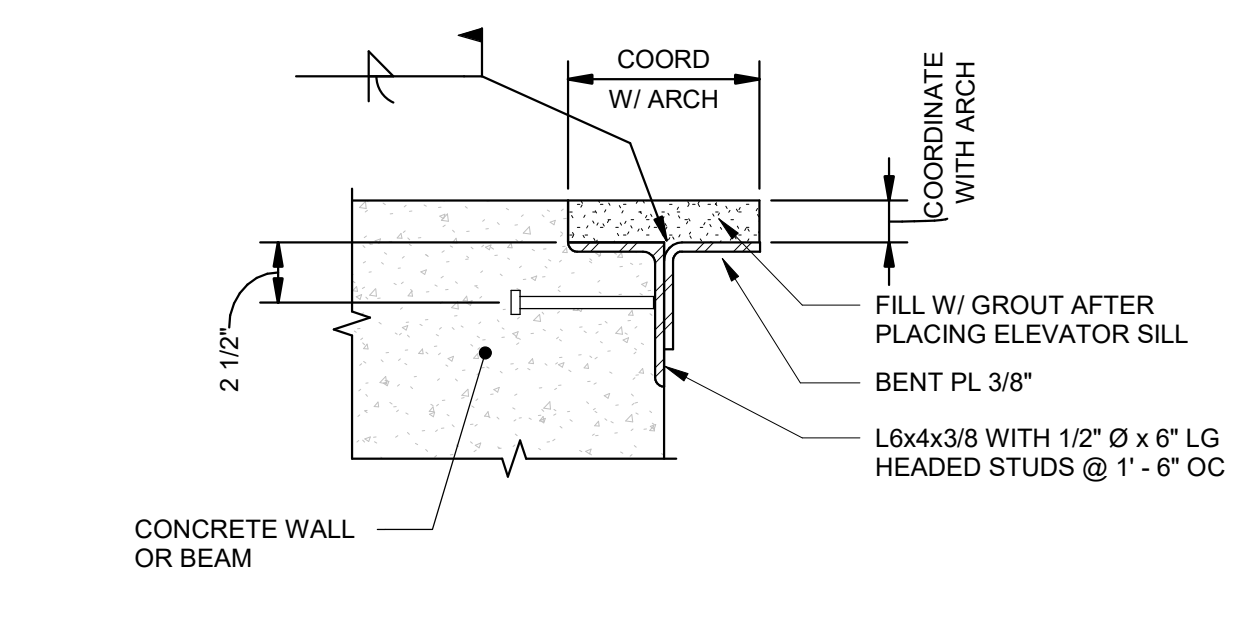

Date	Description
1 09.15.21	Issued for Site & Foundation
5 11.19.2021	Foundation Package Addendum #1

Seal / Signature

Project Name
Bagley + 16th Development

Project Number
10.6376.000

Description
TYPICAL FOUNDATION SECTIONS AND DETAILS

Scale
 As indicated

S3.001