
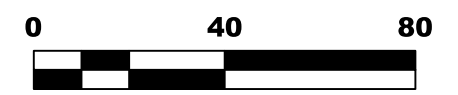
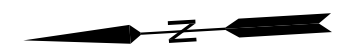


EXHIBIT A

EXIST CONDITION

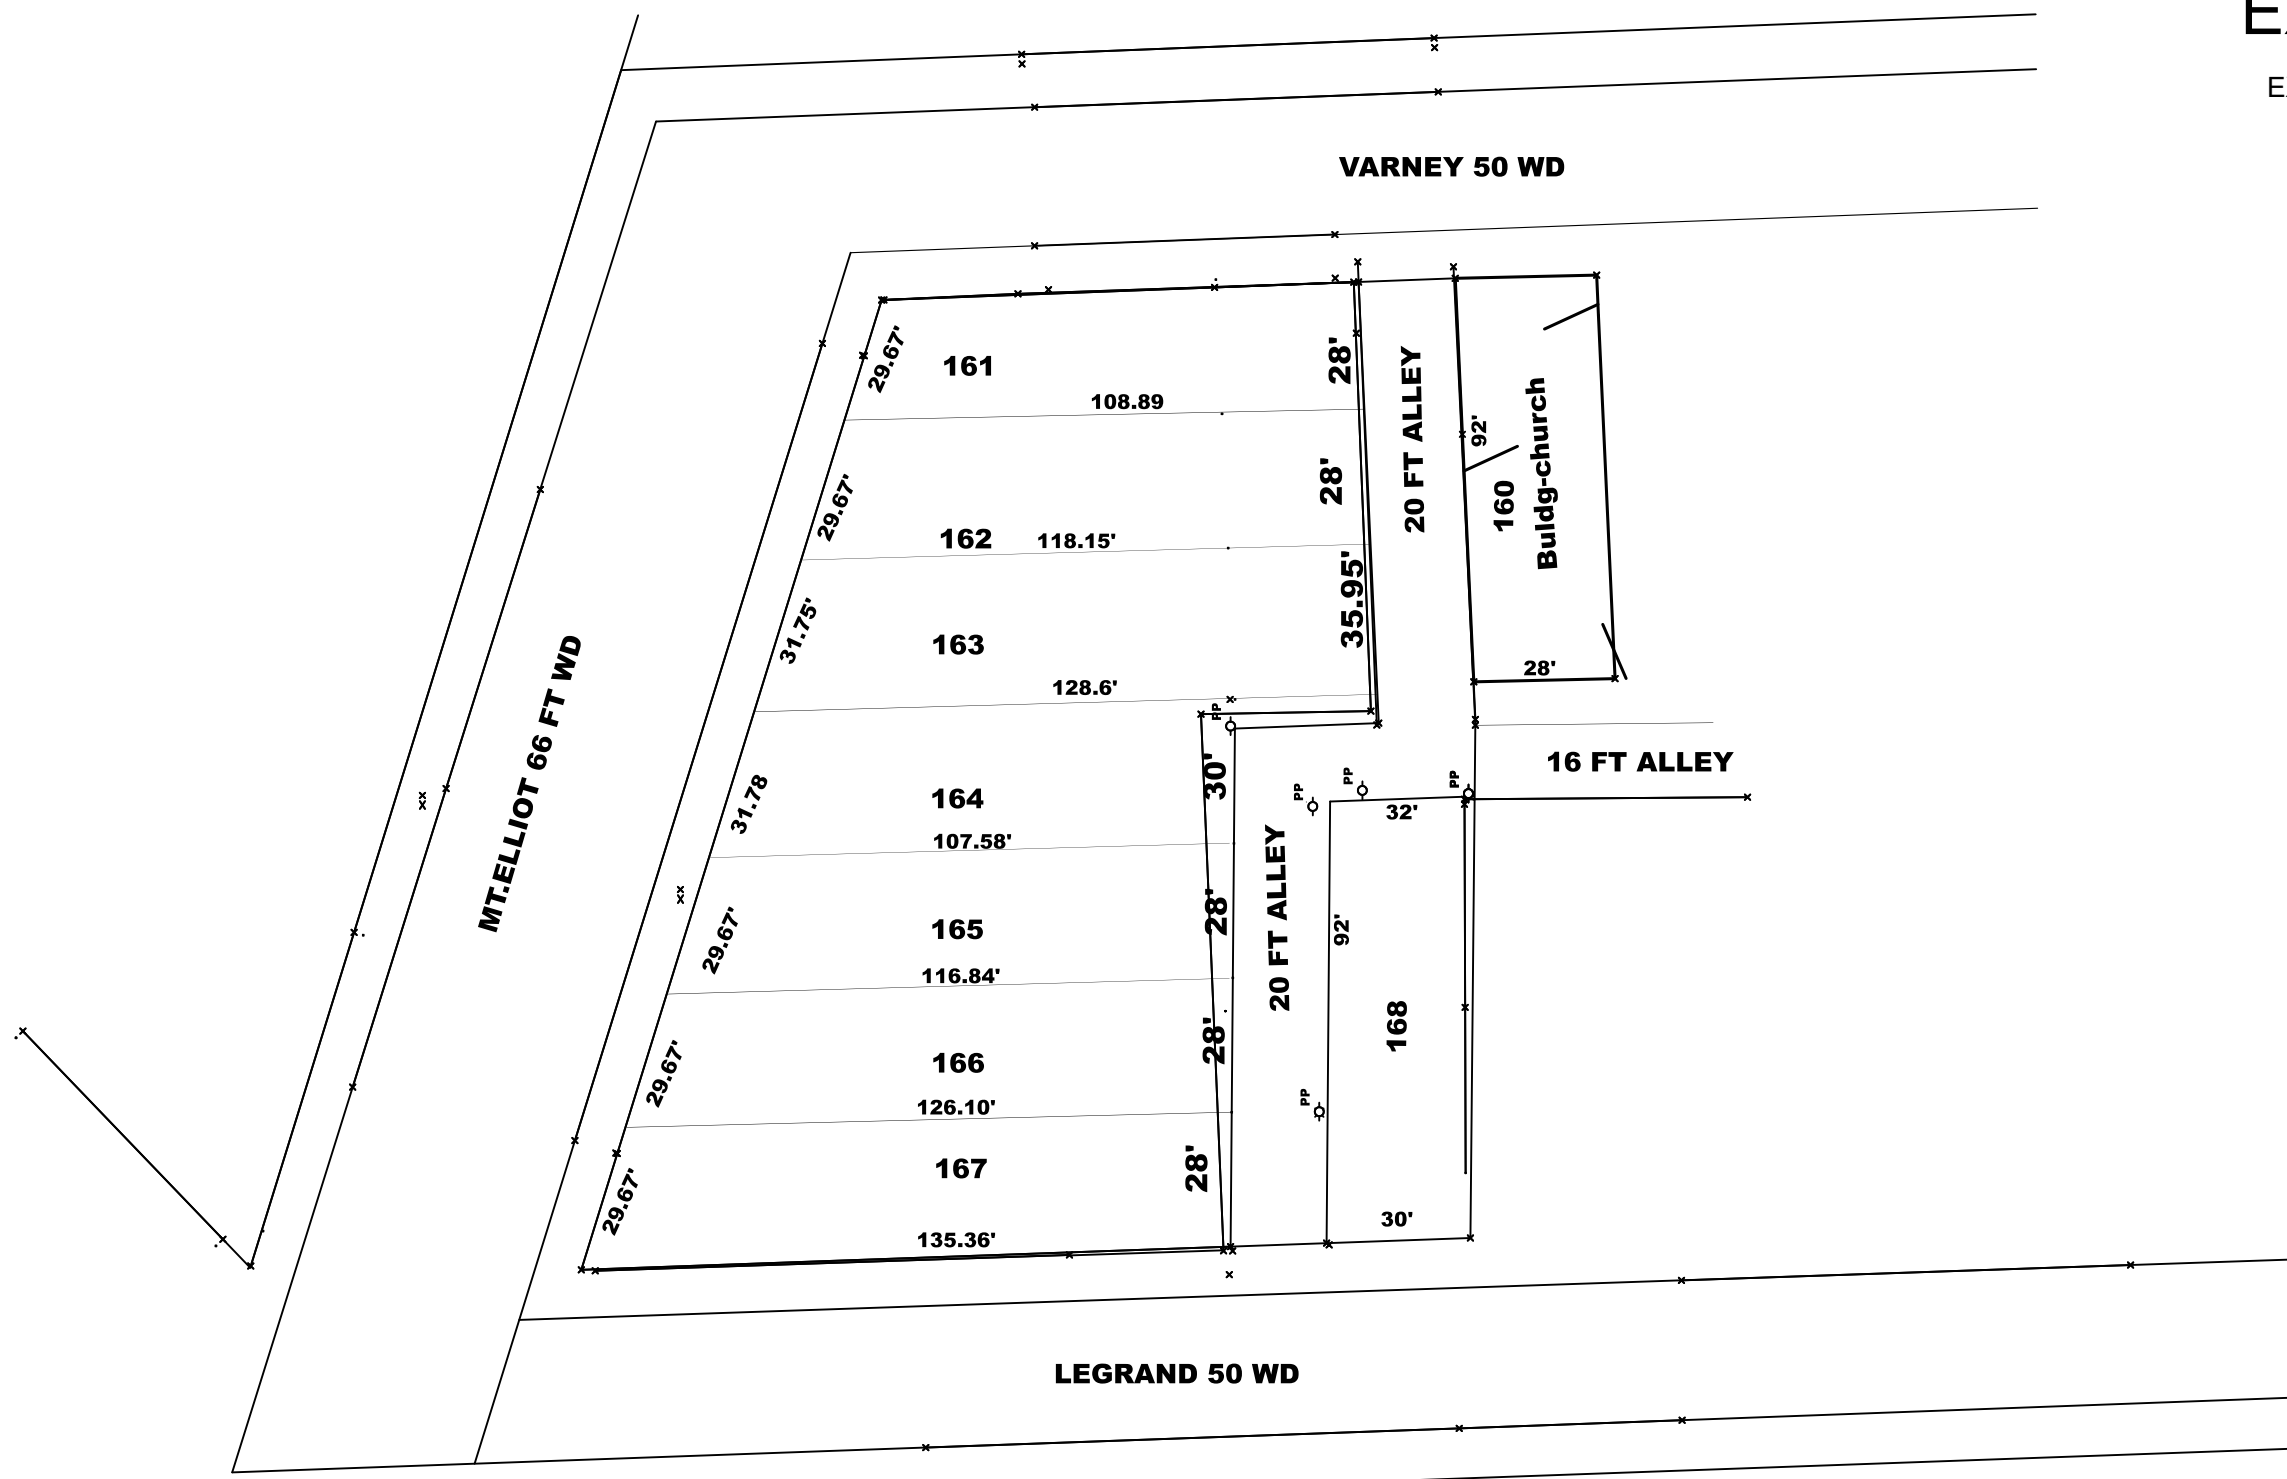

DETROIT CITY ENGINEERING DIVISION SURVEY FIELD BUREAU - DPW 2 WOODWARD AVE #642 (313) 628-0930 SARIMB @ DETMI . GOV	CLIENT : CROWN ENTERPRISE	DRAWN BY : PH-B	SCALE : 1" = 40'
	ADDRESS :	APPROVED BY : B-S	PAGE : 1 OF 1
	TEL :	DATE : 8/6/2024	JOB # :