

City of Detroit

Janice M. Winfrey
City Clerk

OFFICE OF THE CITY CLERK

Andre P. Gilbert II
Deputy City Clerk

DEPARTMENT PETITION REFERENCE COMMUNICATION

To: The Department or Commission Listed Below

From: Janice M Winfrey, Detroit City Clerk

The following petition is herewith referred to you for report and recommendation to the City Council.

In accordance with that body's directive, kindly return the same with your report in duplicate within four (4) weeks.

Petition No.	2024-141
Name of Petitioner	Bob Maxey Ford
Description of Petition	Petition for the installation of a sliding gate adjacent to the building located at 1833 E. Jefferson Ave. The gate would be next to the building on the Larned side of the dealership. The gate will be used for security and safety reasons.
Type of Petition	Alley Vacation/Encroachment/Utility Vacation
Submission Date	05/02/2024
Concerned Departments	Media Services, Building & Safety Engineering, Police Department, Fire Department, Municipal Parking Department, Transportation Department, Health Department, General Services Department
Petitioner Contact	Bob Maxey Ford 1833 E Jefferson Ave. Detroit, MI 48207 313-392-9200



CITY OF DETROIT
DEPARTMENT OF PUBLIC WORKS
CITY ENGINEERING DIVISION

COLEMAN A. YOUNG MUNICIPAL CENTER
2 WOODWARD AVE. SUITE 601
DETROIT, MICHIGAN 48226
PHONE: (313) 224-3949 TTY: 711
WWW.DETROITMI.GOV

5/1/24

To: Clerk's Office
From: The Department of Public Works
City Engineering Division
MapsandRecordsBureau@DetroitMI.Gov
(313) 224-3970

Petitioner:
Bob Maxey Ford
1833 Jefferson Ave.
Detroit, MI 48207

On behalf of the above-mentioned petitioner the Department of Public Works: City Engineering Division is submitting a petition request for the action below. The petitioner has received a project consultation from the Department of Public Works: City Engineering Division and has been advised the following:

Type of action recommended:

Installation of a sliding gate adjacent to the building located at 1833 E. Jefferson Ave. The gate would be next to the building on the Larned side of the dealership. The gate will be used for security and safety reasons.

Raven Wright
Supervisor of Maps and Records
Department of Public Works
City Engineering Division
313-224-3970



CITY OF DETROIT
DEPARTMENT OF PUBLIC WORKS
CITY ENGINEERING DIVISION

COLEMAN A. YOUNG MUNICIPAL CENTER
2 WOODWARD AVE. SUITE 601
DETROIT, MICHIGAN 48226
PHONE: (313) 224-3949 TTY: 711
WWW.DETROITMI.GOV



CITY OF DETROIT
DEPARTMENT OF PUBLIC WORKS
CITY ENGINEERING DIVISION

COLEMAN A. YOUNG MUNICIPAL CENTER
2 WOODWARD AVE. SUITE 601
DETROIT, MICHIGAN 48226
PHONE: (313) 224-3949 TTY: 711
WWW.DETROITMI.GOV



Bob Maxey Lincoln, Inc. • 16901 Mack Ave. • Detroit, MI 48224 • Ph. 313.885.4000 ♦ Bob Maxey Ford, Inc. • 1833 E. Jefferson • Detroit, MI 48207 • Ph 313.392.9200
Bob Maxey Ford of Howell, Inc. • 2798 E. Grand River Ave. • Howell, MI 48843 • Ph 517-545-5700

March 19, 2024

Bob Maxey Ford wishes to install a sliding gate next to our building at 1833 E. Jefferson Ave. The gate would be next to the building on the Larned side of the dealership. The gate would roll in front of our overhead door on Larned. We need this gate because that overhead door has been driven into twice and thieves have stolen vehicles from the dealership. The gate would be between 30-36 inches tall and roll in front of the overhead door.

Sincerely,

Robert Maxey
President



CITY OF DETROIT
DEPARTMENT OF PUBLIC WORKS
CITY ENGINEERING DIVISION

COLEMAN A. YOUNG MUNICIPAL CENTER
2 WOODWARD AVE. SUITE 601
DETROIT, MICHIGAN 48226
PHONE: (313) 224-3949 TTY: 711
WWW.DETROITMI.GOV




CITY OF DETROIT
DEPARTMENT OF PUBLIC WORKS
CITY ENGINEERING DIVISION

COLEMAN A. YOUNG MUNICIPAL CENTER
2 WOODWARD AVE. SUITE 601
DETROIT, MICHIGAN 48226
PHONE: (313) 224-3949 TTY: 711
WWW.DETROITMI.GOV

CONTRACTORS FENCE SERVICE, INC.
14900 Telegraph Road
DETROIT, MICHIGAN 48239
(313) 592-1300

JOB Bob Maxey Ford
SHEET NO. _____ OF _____
CALCULATED BY Sean DATE _____
CHECKED BY _____ DATE _____
SCALE NTS

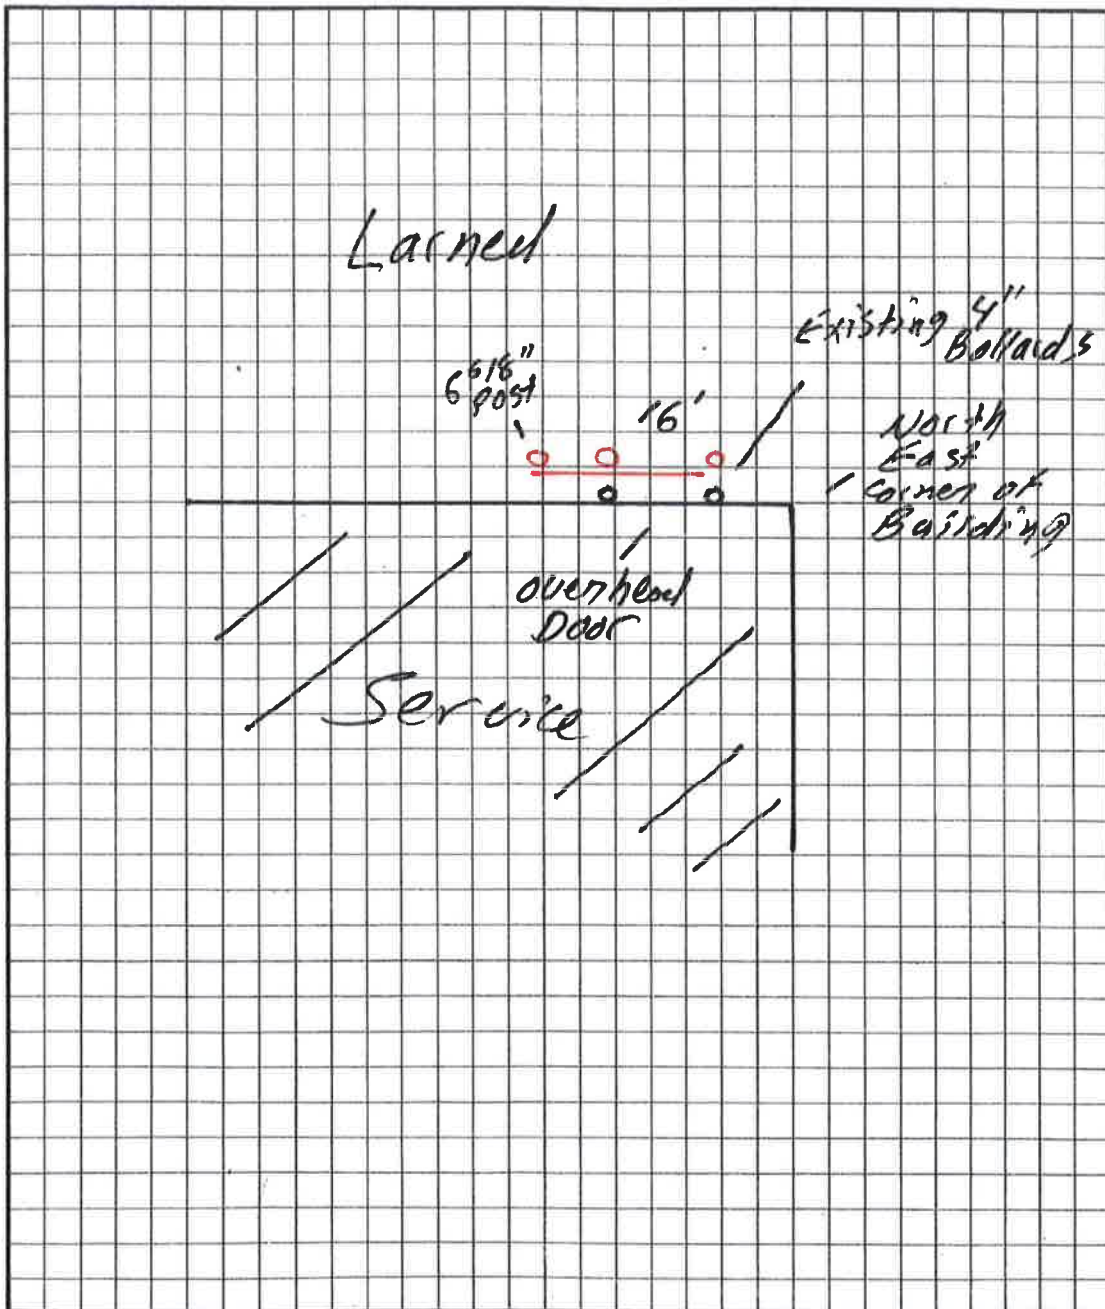



CITY OF DETROIT
DEPARTMENT OF PUBLIC WORKS
CITY ENGINEERING DIVISION

COLEMAN A. YOUNG MUNICIPAL CENTER
2 WOODWARD AVE. SUITE 601
DETROIT, MICHIGAN 48226
PHONE: (313) 224-3949 TTY: 711
WWW.DETROITMI.GOV

2/27/24, 1:19 PM

Bob Maxey Ford - Google Maps

Google Maps Bob Maxey Ford



* Barrier slide gate to secure overhead door
16' wide by 30" tall

* farthest distance from building
will be approximately 16"

Map data ©2024, Map data ©2024 Google 20 ft



CITY OF DETROIT
DEPARTMENT OF PUBLIC WORKS
CITY ENGINEERING DIVISION

COLEMAN A. YOUNG MUNICIPAL CENTER
2 WOODWARD AVE. SUITE 601
DETROIT, MICHIGAN 48226
PHONE: (313) 224-3949 TTY: 711
WWW.DETROITMI.GOV






CITY OF DETROIT
DEPARTMENT OF PUBLIC WORKS
CITY ENGINEERING DIVISION

COLEMAN A. YOUNG MUNICIPAL CENTER
2 WOODWARD AVE. SUITE 601
DETROIT, MICHIGAN 48226
PHONE: (313) 224-3949 TTY: 711
WWW.DETROITMI.GOV



CITY OF DETROIT
DEPARTMENT OF PUBLIC WORKS
CITY ENGINEERING DIVISION

COLEMAN A. YOUNG MUNICIPAL CENTER
2 WOODWARD AVE. SUITE 601
DETROIT, MICHIGAN 48226
PHONE: (313) 224-3949 TTY: 711
WWW.DETROITMI.GOV

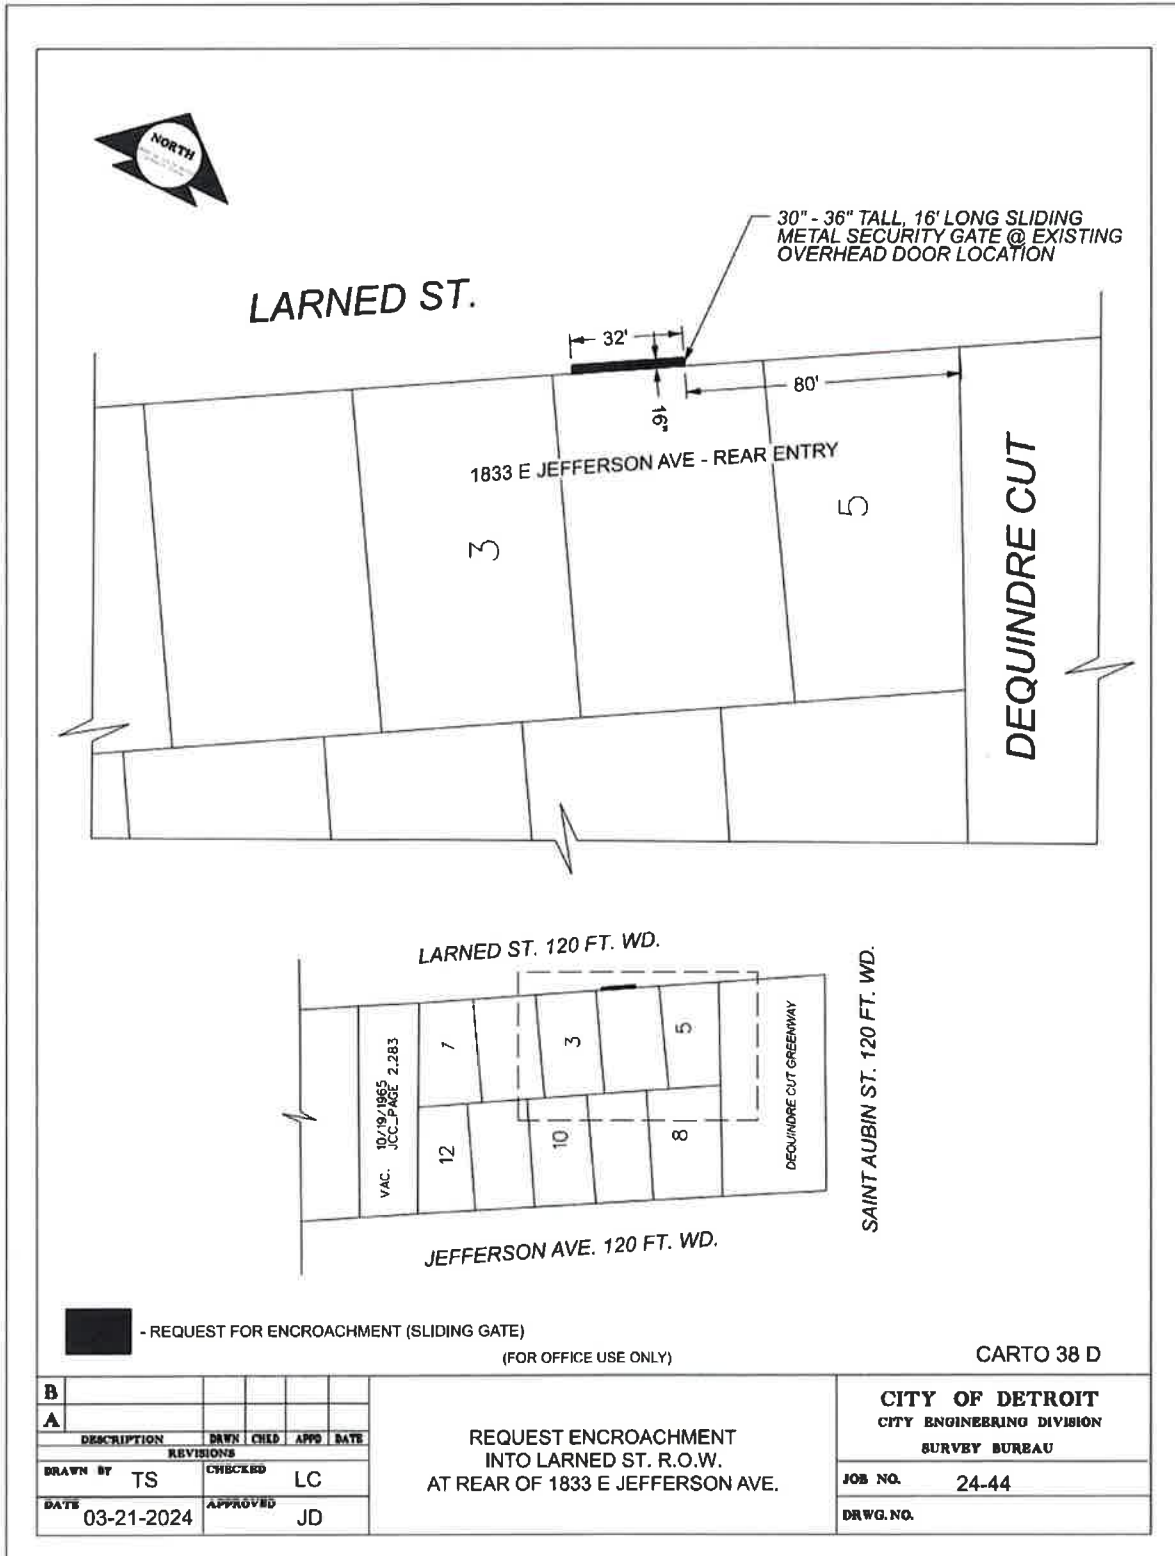



CITY OF DETROIT
DEPARTMENT OF PUBLIC WORKS
CITY ENGINEERING DIVISION

COLEMAN A. YOUNG MUNICIPAL CENTER
2 WOODWARD AVE. SUITE 601
DETROIT, MICHIGAN 48226
PHONE: (313) 224-3949 TTY: 711
WWW.DETROITMI.GOV
