


SITE PLAN

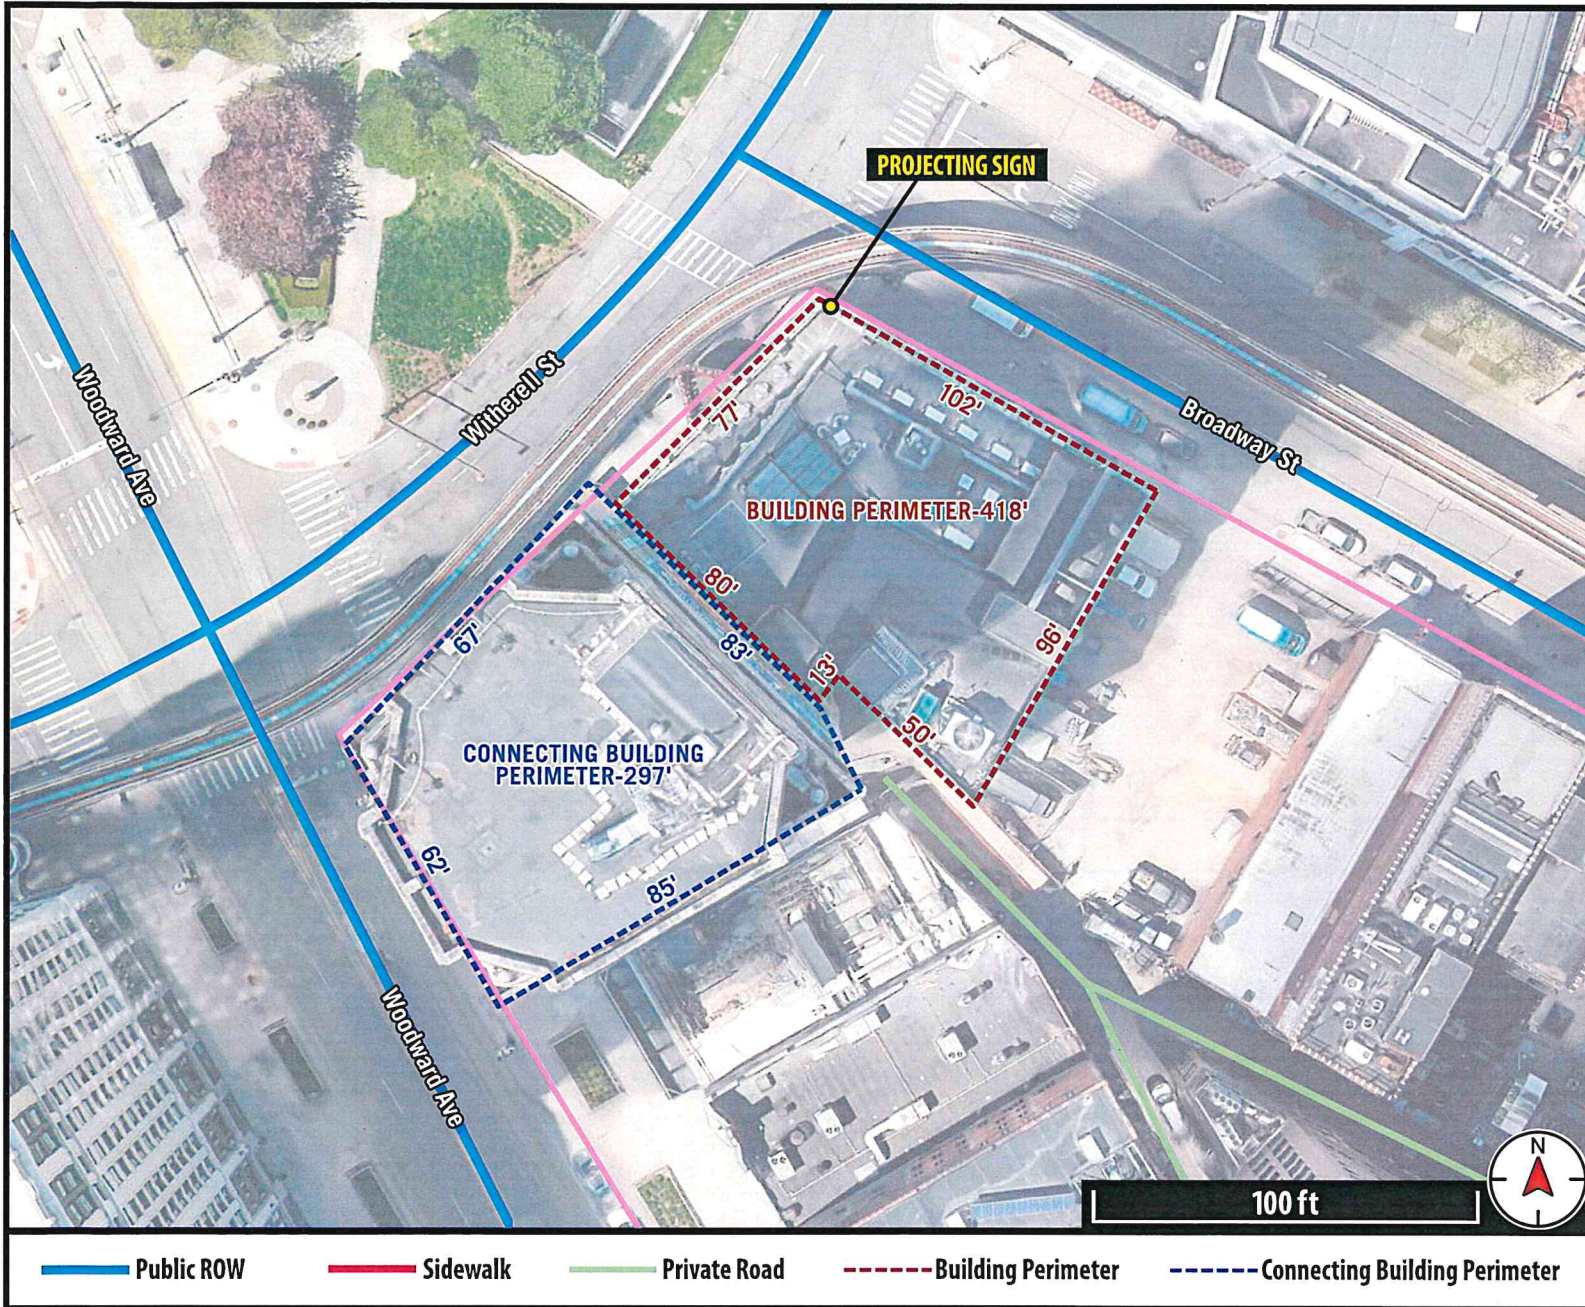

Lead #: P21002577-43465

PROJECT: Buddy's Pizza

FILE: 43465-Permit

SITE ADDRESS: 1565 Broadway, Detroit, 48226

LEAD: EP

REVISION:

LAYOUT: DM

Date:
4-15-24

Designs, details and plans represented herein are the sole property of Phillips Sign & Lighting, Inc. All or any part of these designs (except registered trademarks) are protected. Attempts to duplicate designs without written consent may result in Legal Repercussions.

phillips SIGN & LIGHTING inc.



Ph: 586.468.7110

visit us at: phillipssign.com

Approved: _____ Date: _____

Permit: _____ - _____

40920 Executive Drive
Harrison Twp., MI
48045-1363