


MAP-23-45

SANTA MARIA AVE. 50 FT. WD.

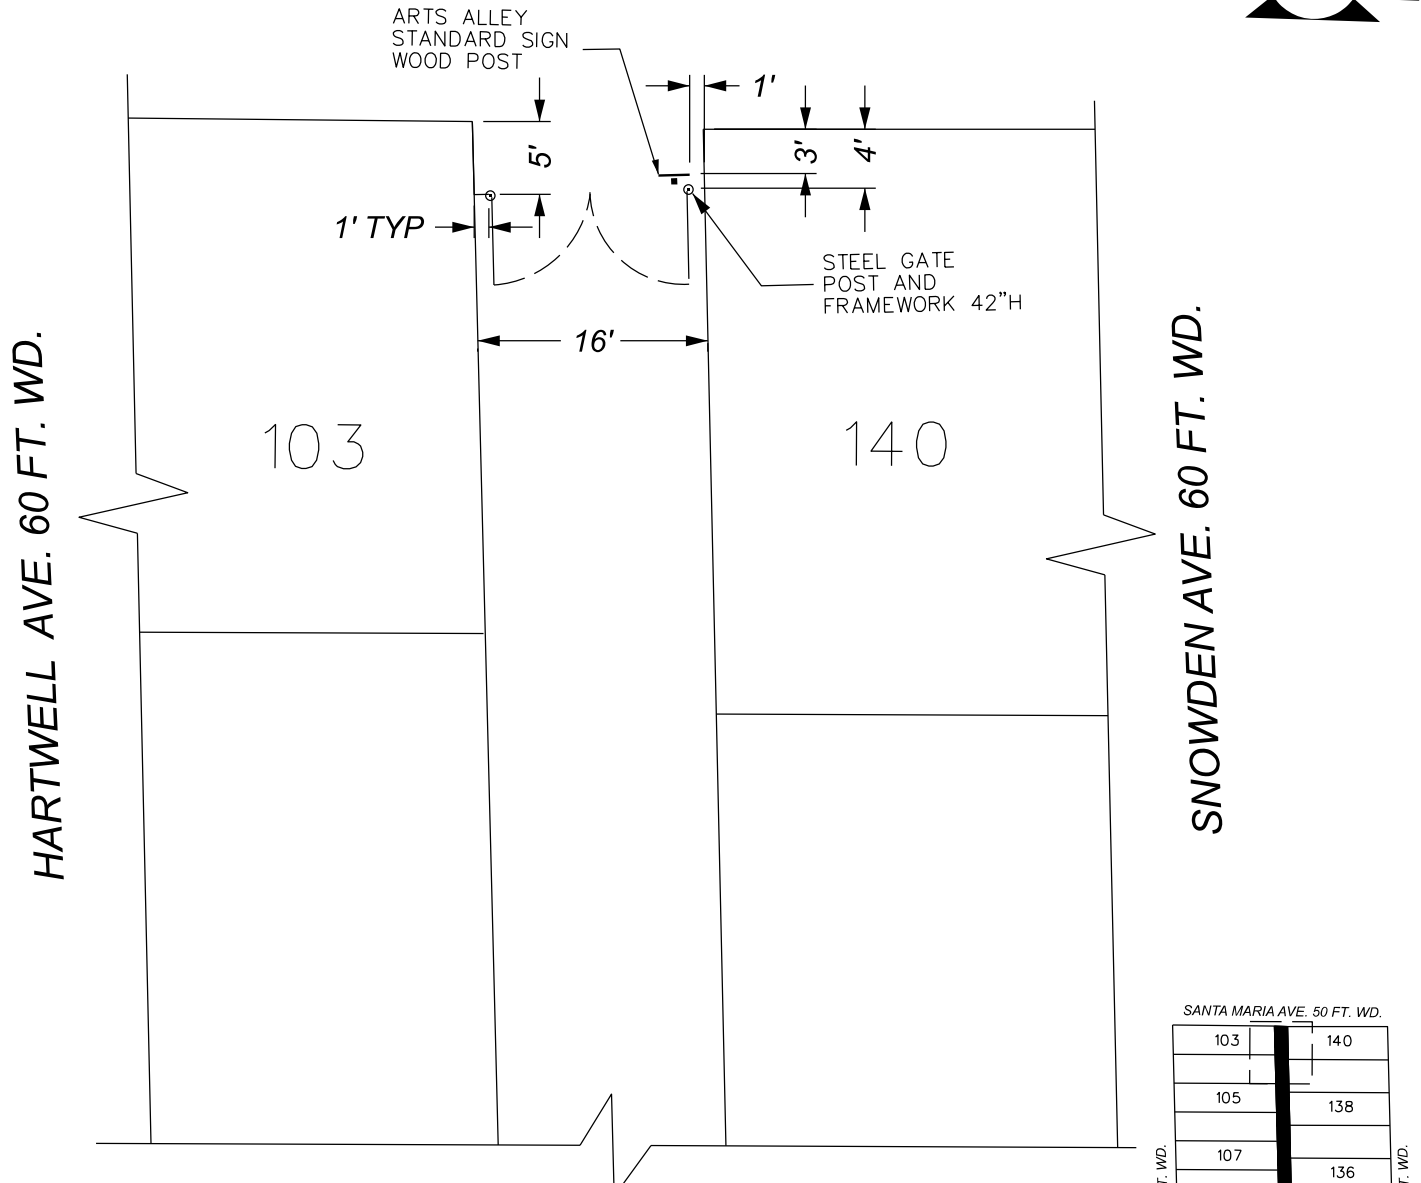

PUBLIC ALLEY 20 FT. WD.

SANTA MARIA AVE. 50 FT. WD.

103	140
105	138
107	136
109	134
111	132
113	130
115	129
117	
119	
121	
123	
125	
127	
128	

HARTWELL AVE. 60 FT. WD. SNOWDEN AVE. 60 FT. WD.

- POST + SIGN
- STEEL GATE POST AND FRAMEWORK 42" HIGH
- REQUEST ENCROACHMENT AREA (FOR ARTS ALLEY STREETSCAPE)

(FOR OFFICE USE ONLY)

CARTO 86 F

B					
A					
DESCRIPTION	DRWN	CHKD	APPD	DATE	
REVISIONS					
DRAWN BY	LC	CHECKED	AP/TS		
DATE	06-11-2024	APPROVED	RW		

REQUEST ENCROACHMENT INTO THE NORTH/SOUTH ALLEY 20 FT. WD. IN THE BLOCK BOUNDED BY SANTA MARIA AVE., HARTWELL AVE., MCNICHOLS RD., AND SNOWDEN AVE.

CITY OF DETROIT	
CITY ENGINEERING DIVISION	
SURVEY BUREAU	
JOB NO.	23-45
DRWG. NO.	02