
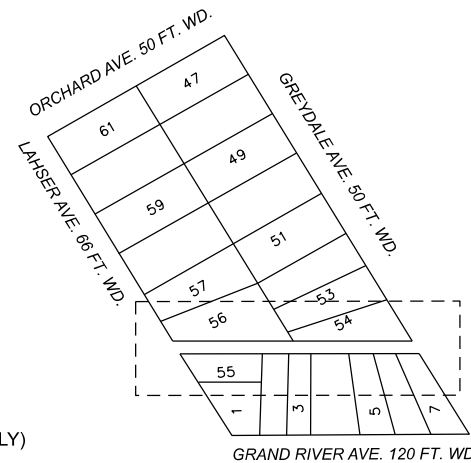


MAP-23-43

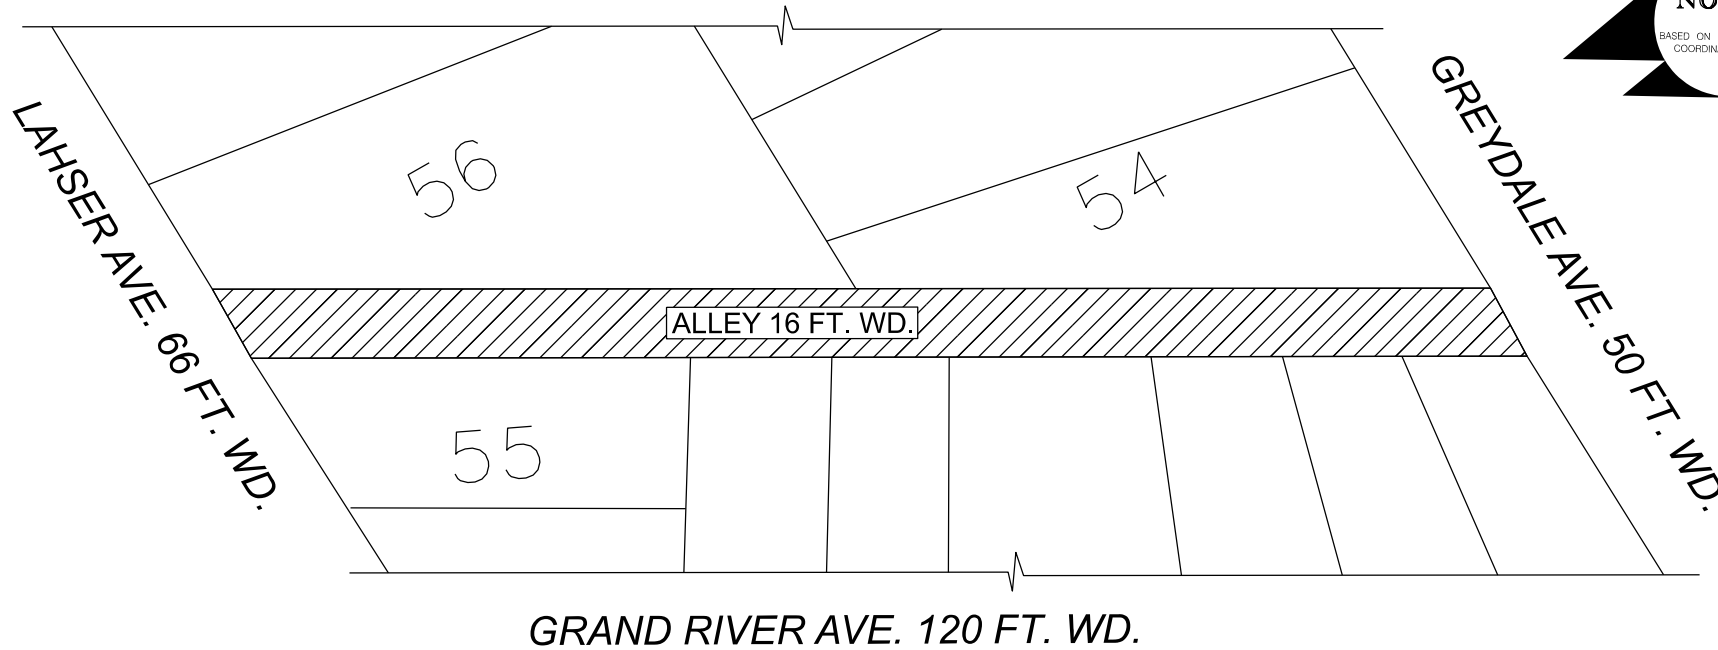

 - REQUEST ALLEY ENCROACHMENT

(FOR OFFICE USE ONLY)

CARTO 114 D

B					
A					
DESCRIPTION	DRWN	CHKD	APPD	DATE	
REVISIONS					
DRAWN BY	LC	CHECKED	JD		
DATE	07-05-2023	APPROVED	JD		

**REQUEST ENCROACHMENT FOR ALLEY**  
**BOUNDED BY LAHSER RD., GRAND RIVER AVE.,**  
**GREYDALE AVE., AND ORCHARD AVE.**  
**FOR ARTS ALLEYS - PHASE 1**

<b>CITY OF DETROIT</b> <b>CITY ENGINEERING DIVISION</b> <b>SURVEY BUREAU</b>	
JOB NO.	23-43
DRWG. NO.	