

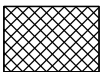


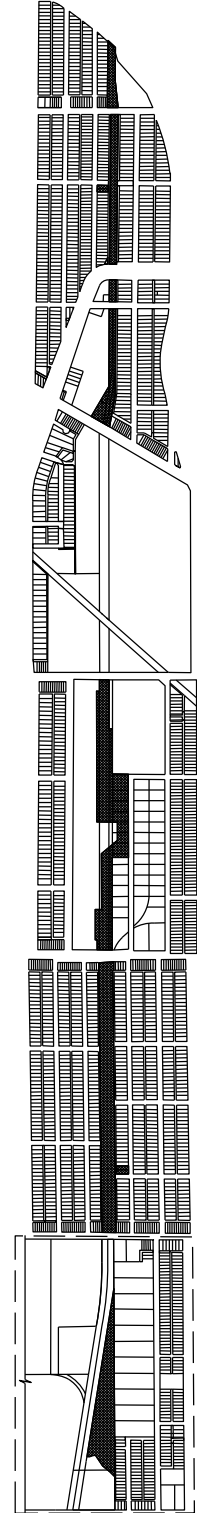

CITY OF DEARBORN  
CITY OF DETROIT

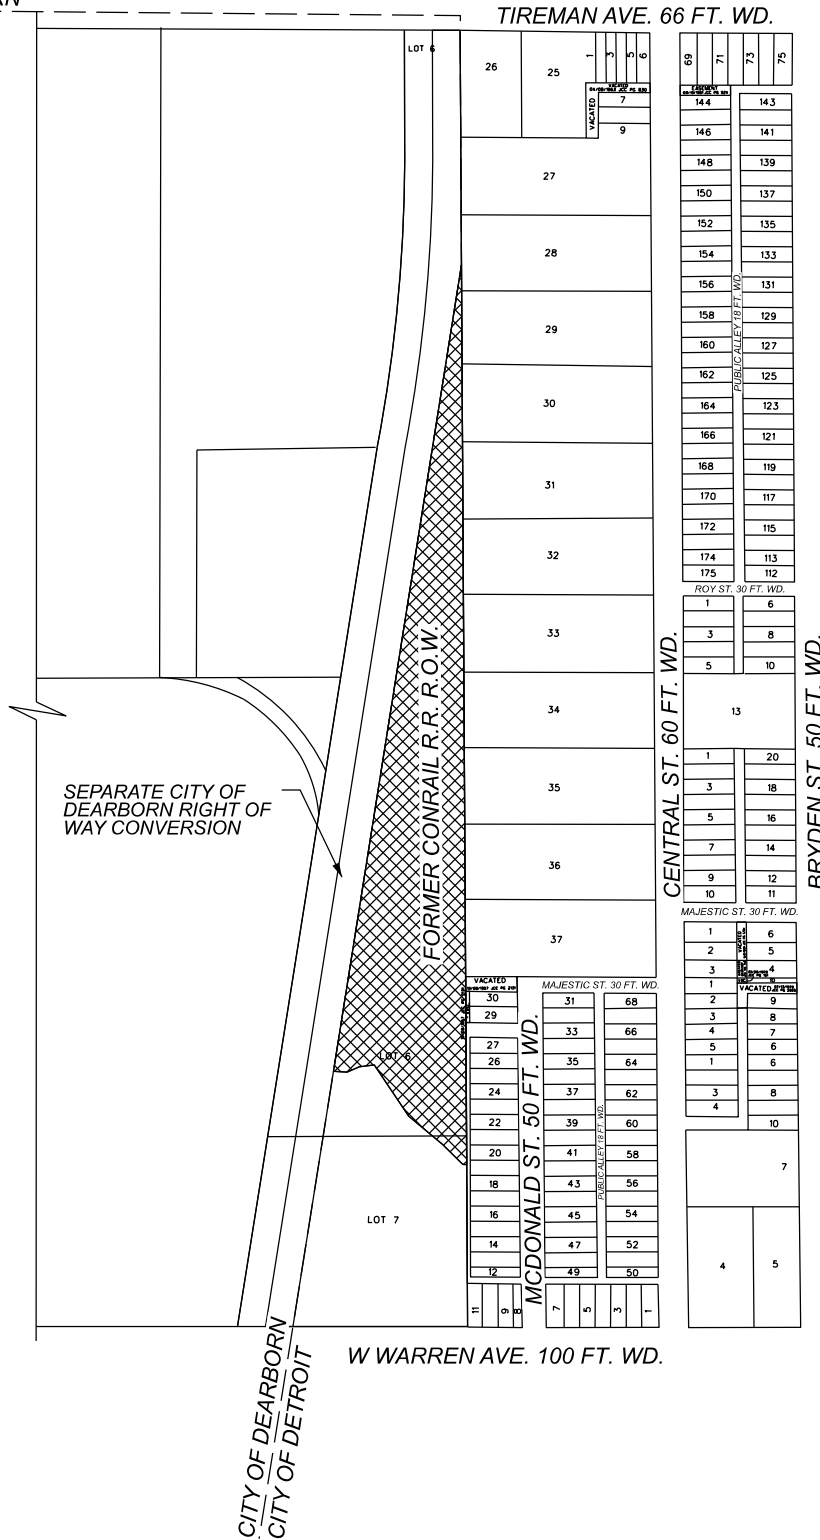

- REQUEST RIGHT OF WAY DEDICATION

(FOR OFFICE USE ONLY)

CARTO 6 A B E F &  
7 A B E F & 8 A B E F

B					
A					
DESCRIPTION	DRWN	CHKD	APPD	DATE	
REVISIONS					
DRAWN BY	TS	CHECKED		LC	
DATE	06-11-2024	APPROVED		RW	

REQUEST DEDICATION TO PUBLIC RIGHT OF WAY  
THE N/S FORMER CONRAIL R.R. RIGHT OF WAY  
BETWEEN JEFFRIES FWY., CLOVERLAWN ST.,  
BRYDEN ST., AND W WARREN AVE.

CITY OF DETROIT  
CITY ENGINEERING DIVISION  
SURVEY BUREAU

JOB NO. 24-69

DRWG. NO. 03