



Newlab- it's electric
Brooklyn Navy Yard, Building 128
19 Morris Ave
Brooklyn, NY 11205

Project Site:


Porter Street
btw N. 8th & Brooklyn St.
Detroit, MI 48226

Project Host:

IBEW Local 56 Union Hall
1358 Abbott Street
Detroit, MI 48226

SITE PLAN

Date
January 3, 2024

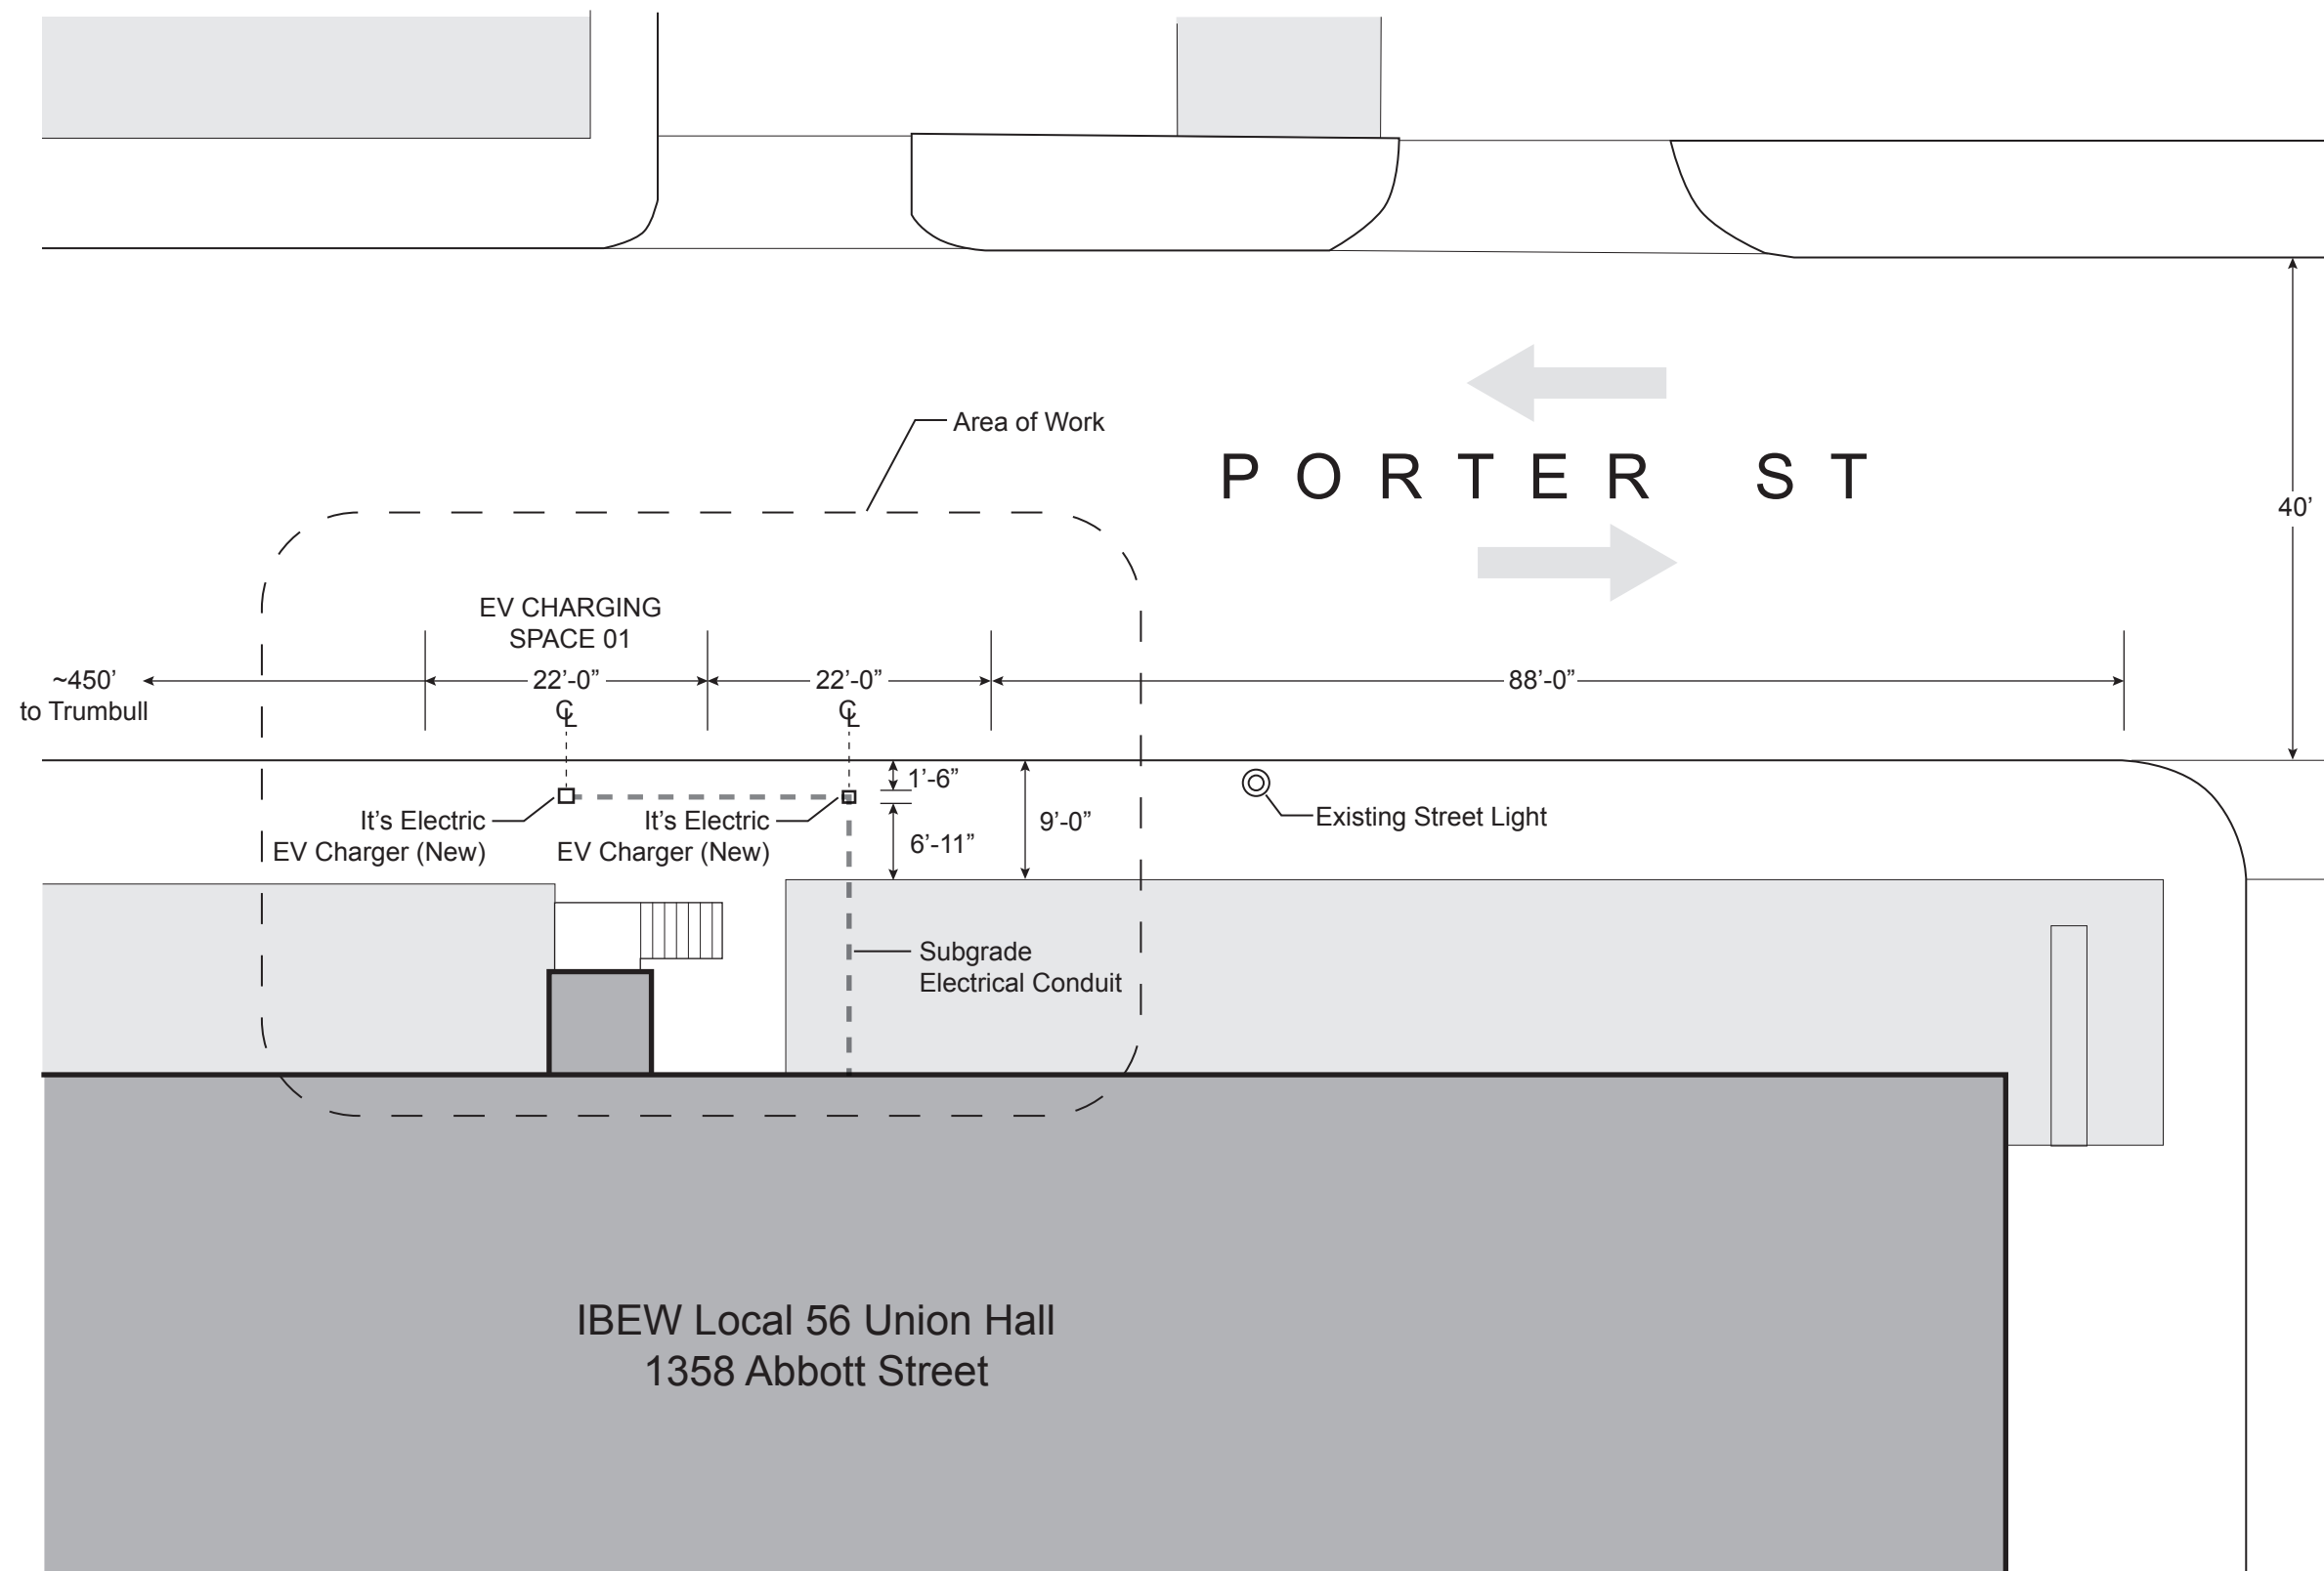

20'