



Know what's below.  
Call before you dig.

DATE:	ISSUE:
Date	Issue

Developed For:  
**HENRY FORD HEALTH**  
  
ONE FORD PLACE  
DETROIT, MI 48202

**EXHIBIT F**


**ENCROACHMENT PACKAGE 1**

CITY OF DETROIT  
WAYNE COUNTY  
MICHIGAN

Date:	2024/08/05
Scale:	1"=50'
Sheet:	F
Project:	20203.13D

Copyright © 2024 Giffels Webster.  
No reproduction shall be made without the prior written consent of Giffels Webster.

**LEGEND**

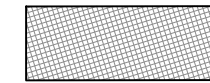


BELOW GRADE ENCROACHMENT

**PROJECT INFORMATION**

HENRY FORD HEALTH SOUTH CAMPUS  
20203.13D

THIS PROJECT LOCATION IS BOUND BY WEST GRAND BLVD, SOUTHBOUND JOHN C LODGE SERVICE DRIVE, AND HOLDEN ST.

THIS EXHIBIT INCLUDES A PROPOSED BELOW GRADE ENCROACHMENT FOR FOOTINGS AND SHORING TO SUPPORT THE SHARED SERVICE BUILDING.

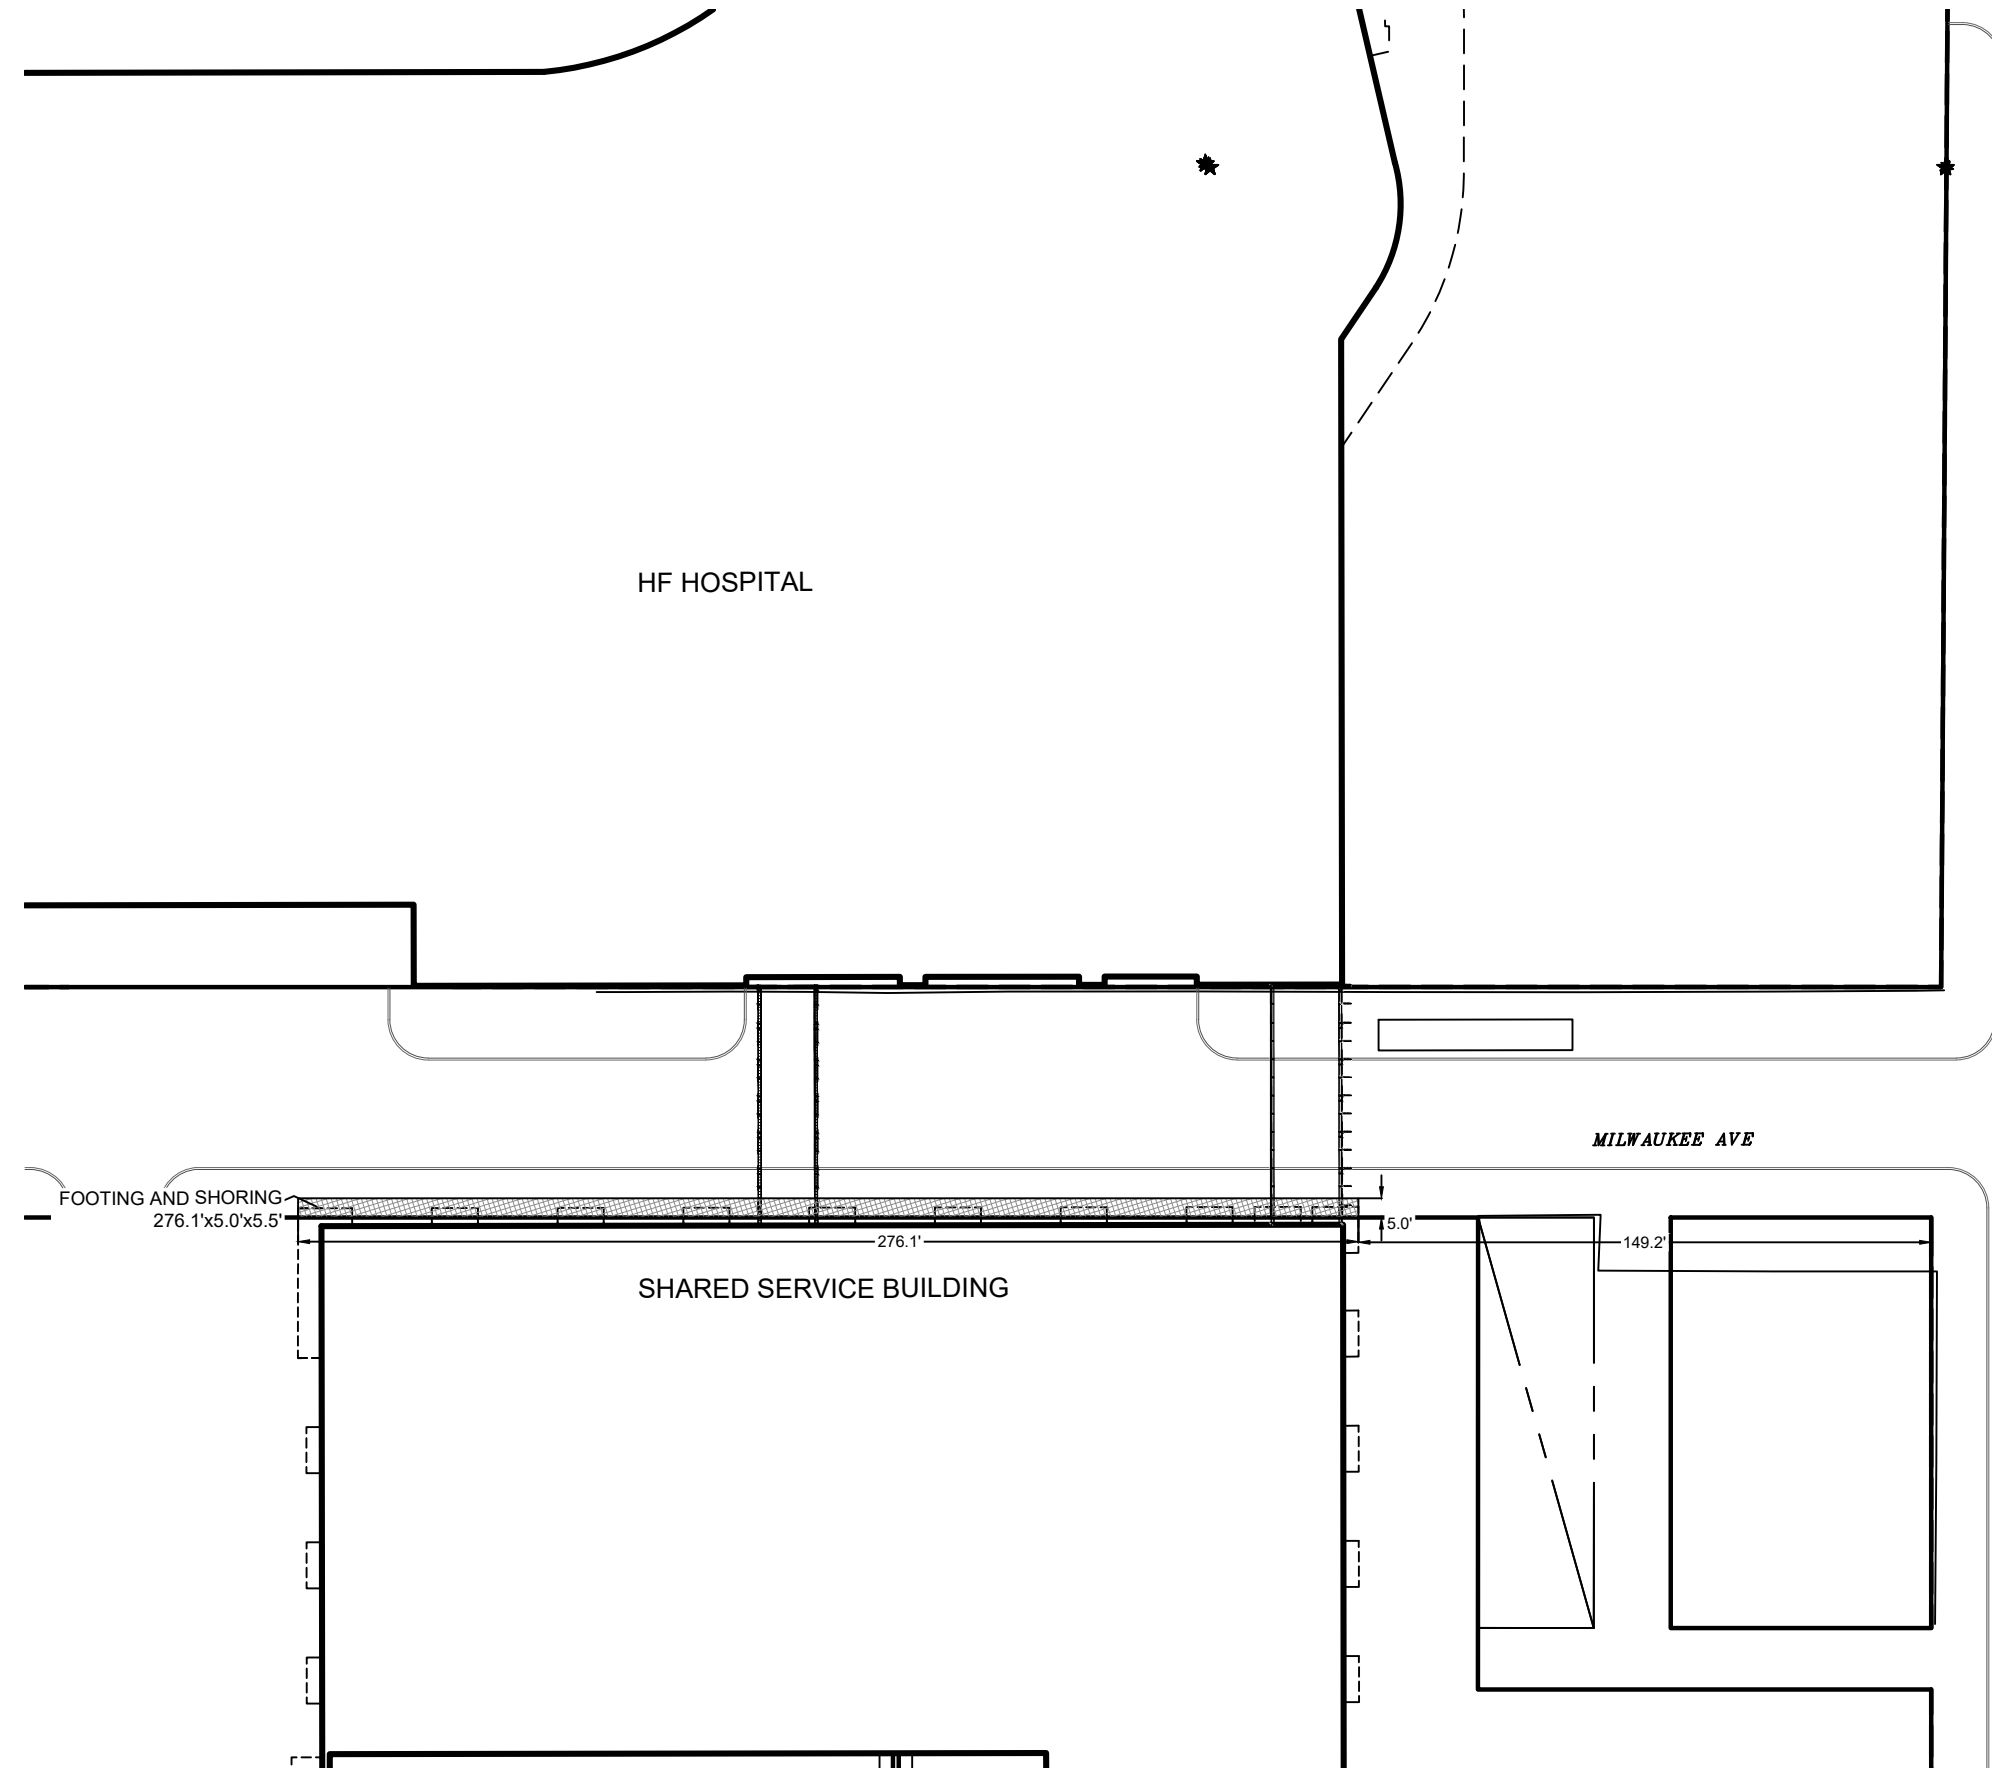

JOHN C LODGE SERVICE DRIVE

MILWAUKEE AVE

HF HOSPITAL


SHARED SERVICE BUILDING

FOOTING AND SHORING  
276.1'x5.0'x5.5'

276.1'

5.0'

149.2'

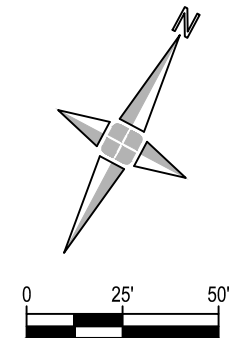

SCALE: 1" = 50'