


MAP-24-115

OTIS ST. 60 FT. WD.

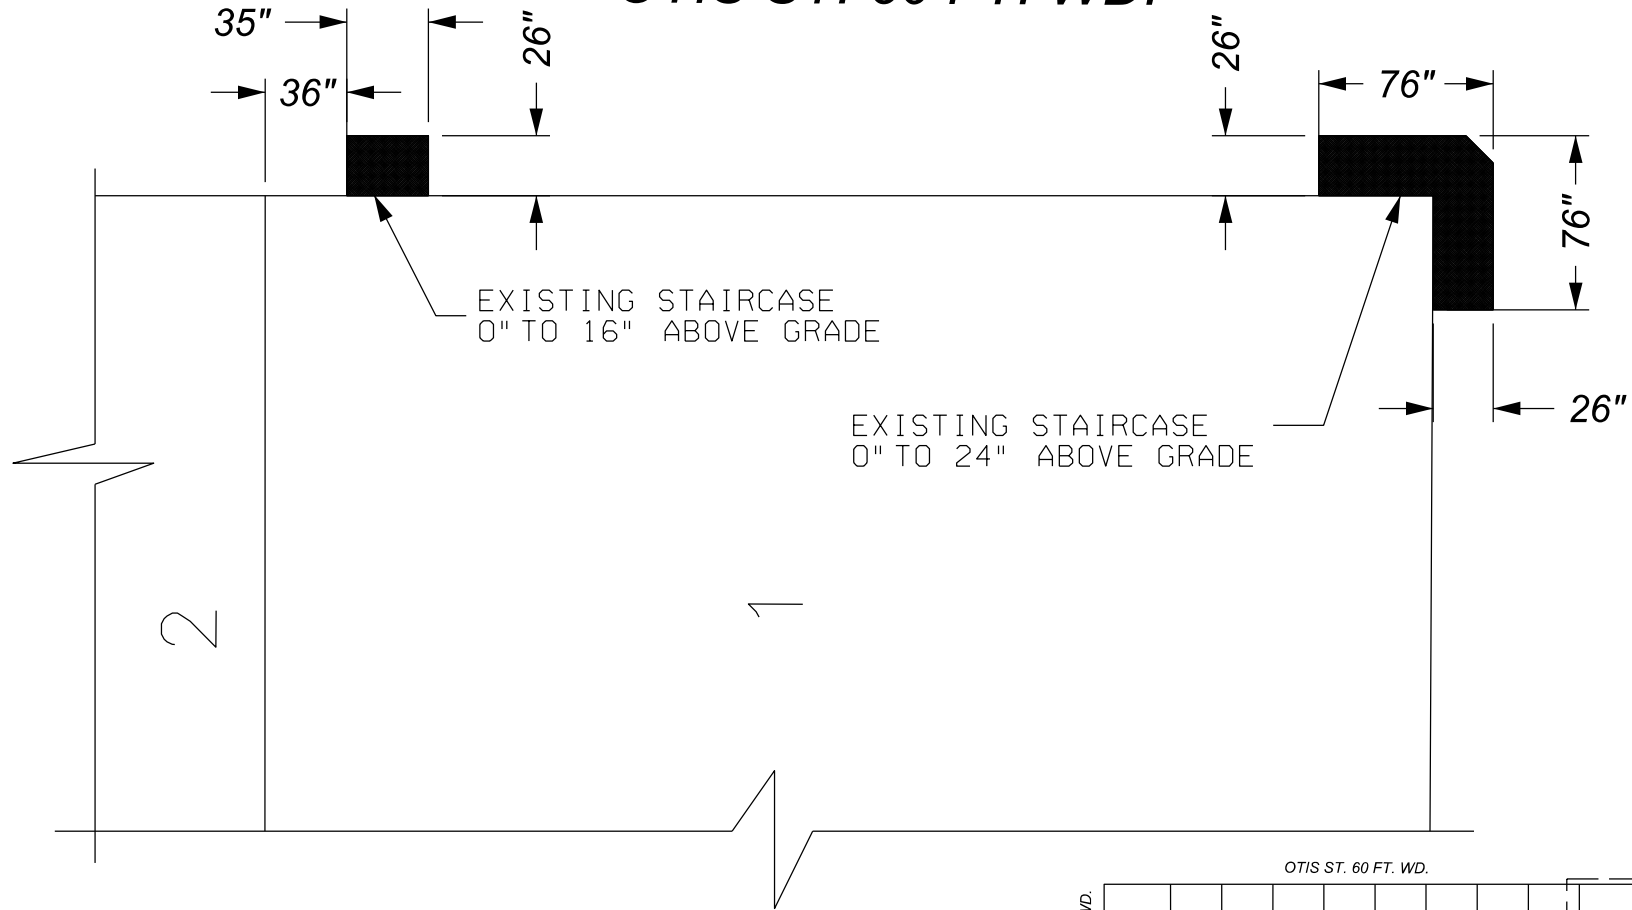

GILBERT AVE. 66 FT. WD.

EXISTING STAIRCASE
0" TO 16" ABOVE GRADE

EXISTING STAIRCASE
0" TO 24" ABOVE GRADE

OTIS ST. 60 FT. WD.

GILCOTTE ST. 66 FT. WD.

GILBERT AVE. 66 FT. WD.

PUBLIC ALLEY 20 FT. WD.

- REQUEST ENCROACHMENT
(For Two Existing Staircases)

(FOR OFFICE USE ONLY)

CARTO 12 B

REQUEST ENCROACHMENT INTO OTIS ST. AND GILBERT AVE. AT 6401 OTIS ST.

CITY OF DETROIT
CITY ENGINEERING DIVISION
SURVEY BUREAU

JOB NO. 24-115

DRWG. NO.

B					
A					
DESCRIPTION		DRWN	CHKD	APPD	DATE
REVISIONS					
DRAWN BY	LC	CHECKED		AP	
DATE	08-28-2024	APPROVED		RW	