


FOOTING ENCROACHMENT PLAN

SCALE: 1/8" = 1'-0" (SHEET) AUTHORITY
 APP: 01003939-14

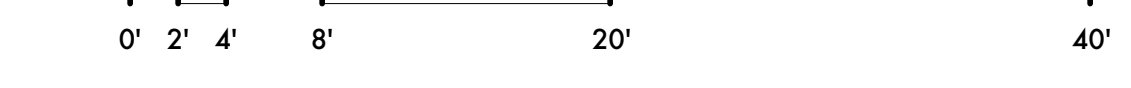

06/21/24 DPW - Footing Encroachment
 04/11/24 DPW - Footing Encroachment
 Date: Issued For:
MUSIC HALL EXPANSION
 350 Madison, Detroit, Michigan 48226
 studiosONE : DETROIT
 390 Madison Avenue, Detroit, Michigan 48226
 Project Number: 2012-
 Sheet Title:
FOOTING ENCROACHMENT PLAN
 Sheet Number:
A2.00
 © 2024 studiosONE, LLC