




LEFT FIELD DEVELOPMENT
2610 COCHRANE
DETROIT MI, 48201

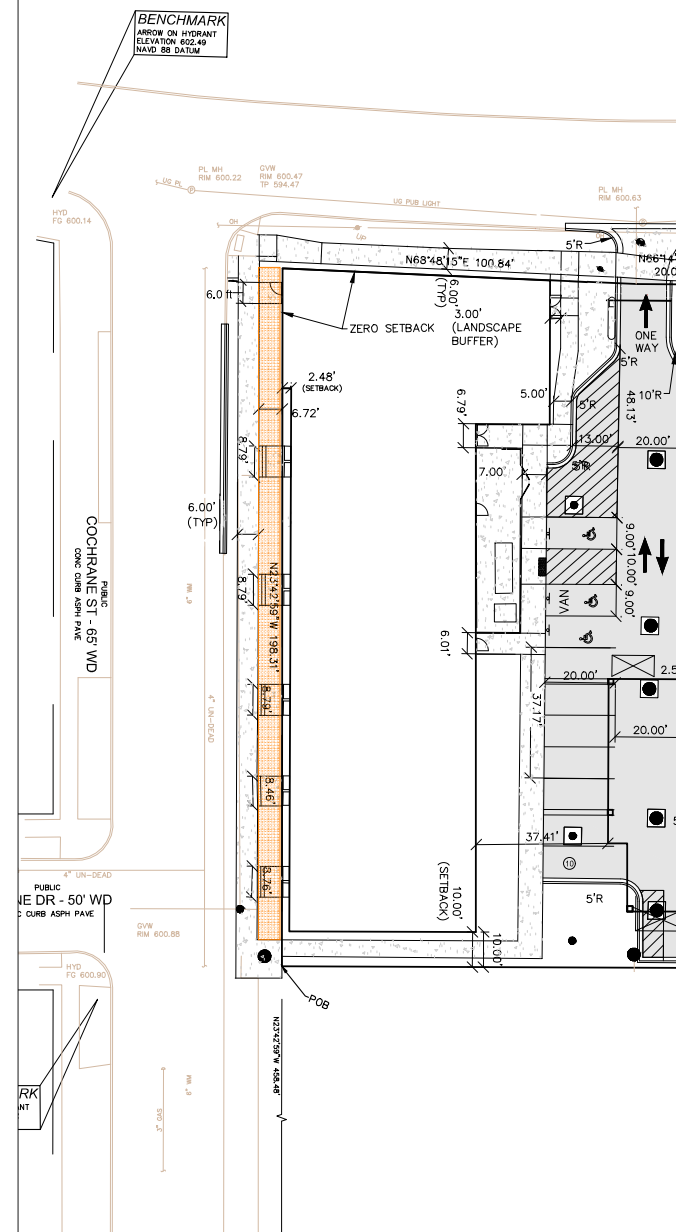

SITE PLAN AND ENCROACHMENT LOCATIONS

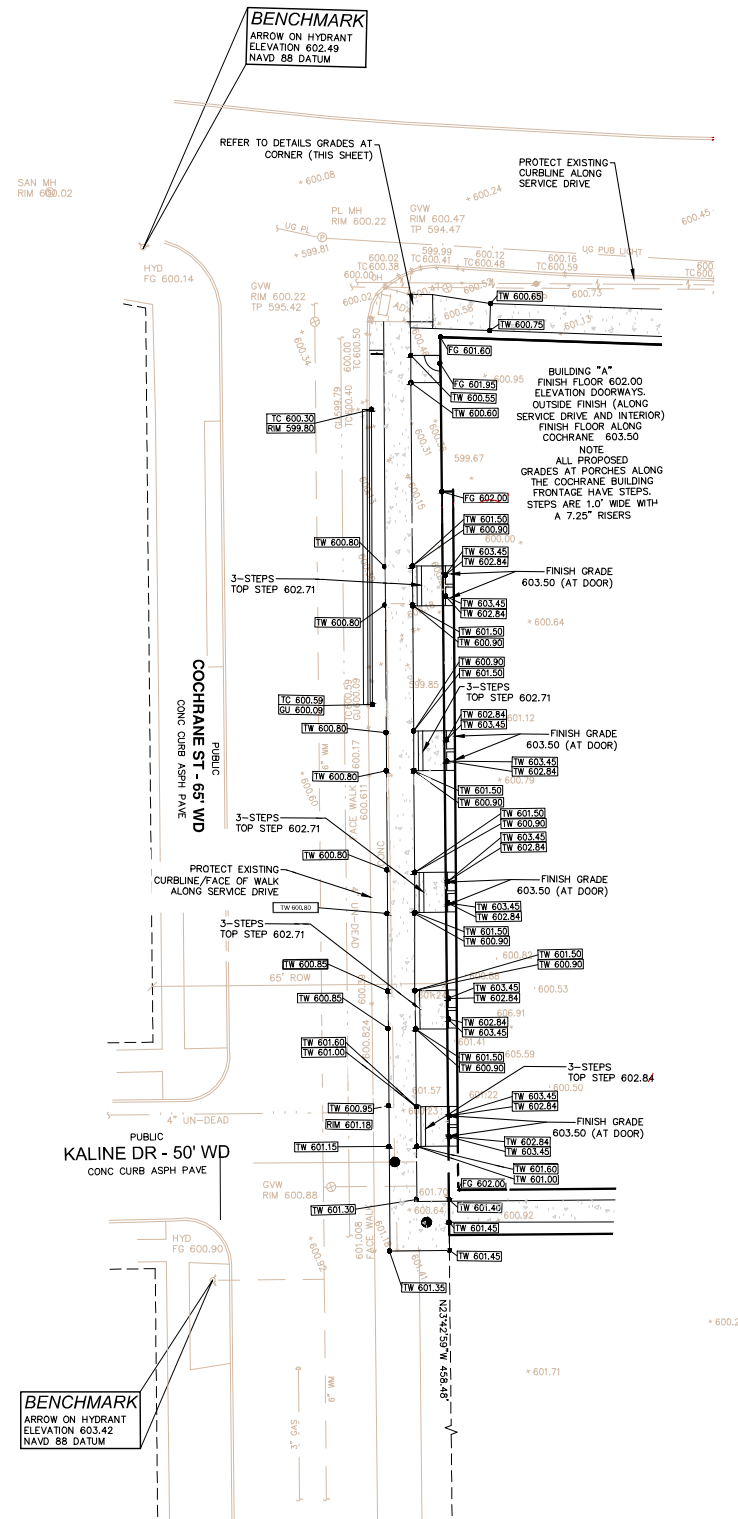

ELEVATION OF ENCROACHMENT LOCATIONS

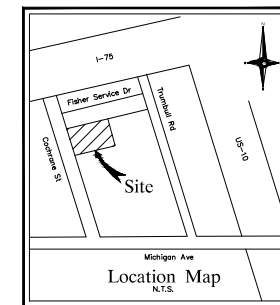

PAVING LEGEND

	PROPOSED CONCRETE PAVEMENT
	PROPOSED ASPHALT PAVEMENT

LEGEND

	EXISTING MANHOLE		EXISTING SANITARY SEWER
	EXISTING HYDRANT		SAN. CLEAN OUT
	GATE VALVE		EXISTING WATERMAIN
	MANHOLE CATCH BASIN		EXISTING STORM SEWER
	CATCH BASIN		EX. R. Y. CATCH BASIN
	BURIED CABLES		OVERHEAD LINES
	UTILITY POLE		LIGHT POLE
	GUY WIRE		SIGN
	EXISTING GAS MAIN		C.O. MANHOLE
	HYDRANT		R.R. SANITARY SEWER
	GATE VALVE		R.R. WATER MAIN
	INLET		R.R. STORM SEWER
	C.R. MANHOLE		R.R. R. Y. CATCH BASIN
	PROPOSED LIGHT POLE		