


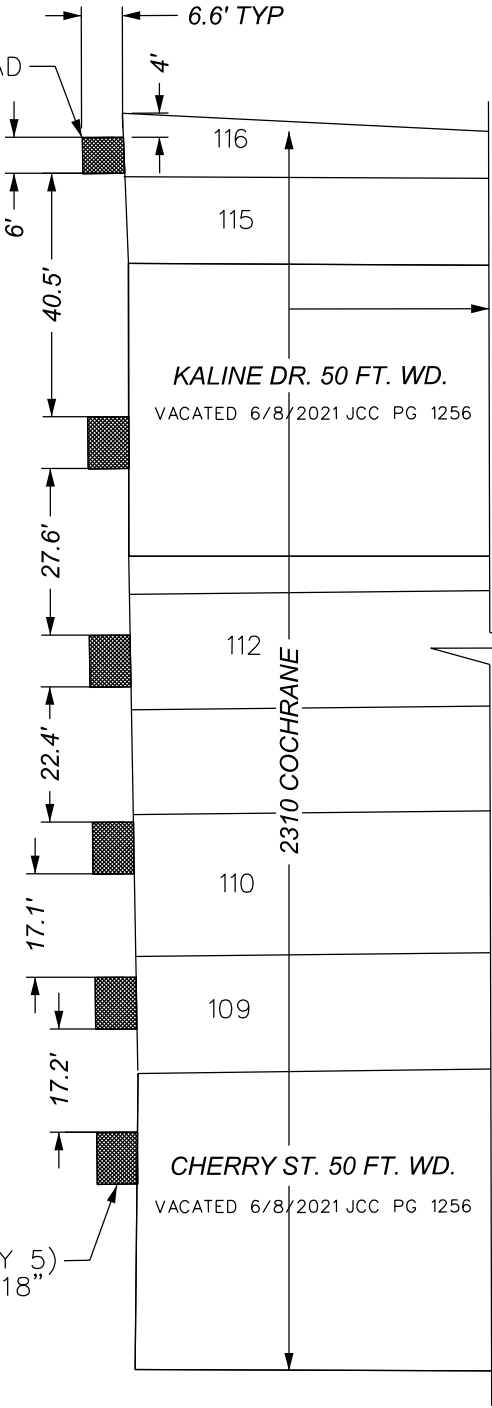


CONCRETE PAD
6' X 6.6'
AT GRADE

COCHRANE AVE. 65 FT. WD.



TRUMBULL AVE. 100 FT. WD.

FISHER FREEWAY I-75

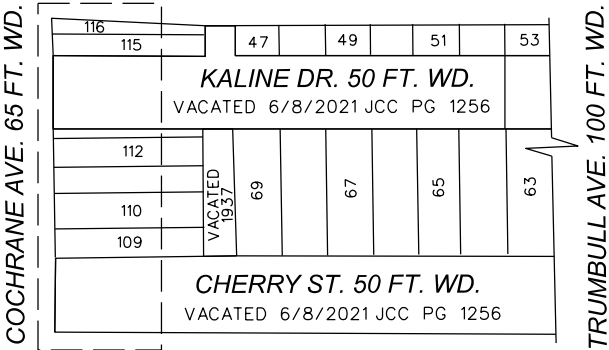

- REQUEST ENCROACHMENT
(FOR FIVE STAIRWAYS AND ONE CONCRETE PAD)

(FOR OFFICE USE ONLY)

CARTO 29 D

B					
A					
REVISIONS					
DESCRIPTION	DRWN	CHKD	APPD	DATE	
DRAWN BY	LC		CHECKED	AP	
DATE	09-16-2024		APPROVED	RW	

REQUEST ENCROACHMENT ONTO
COCHRANE AVE.
AT 2310 COCHRANE AVE.
BETWEEN CHERRY ST. AND I-75 SERVICE DR.

CITY OF DETROIT CITY ENGINEERING DIVISION SURVEY BUREAU	
JOB NO.	24-141
DRWG. NO.	