

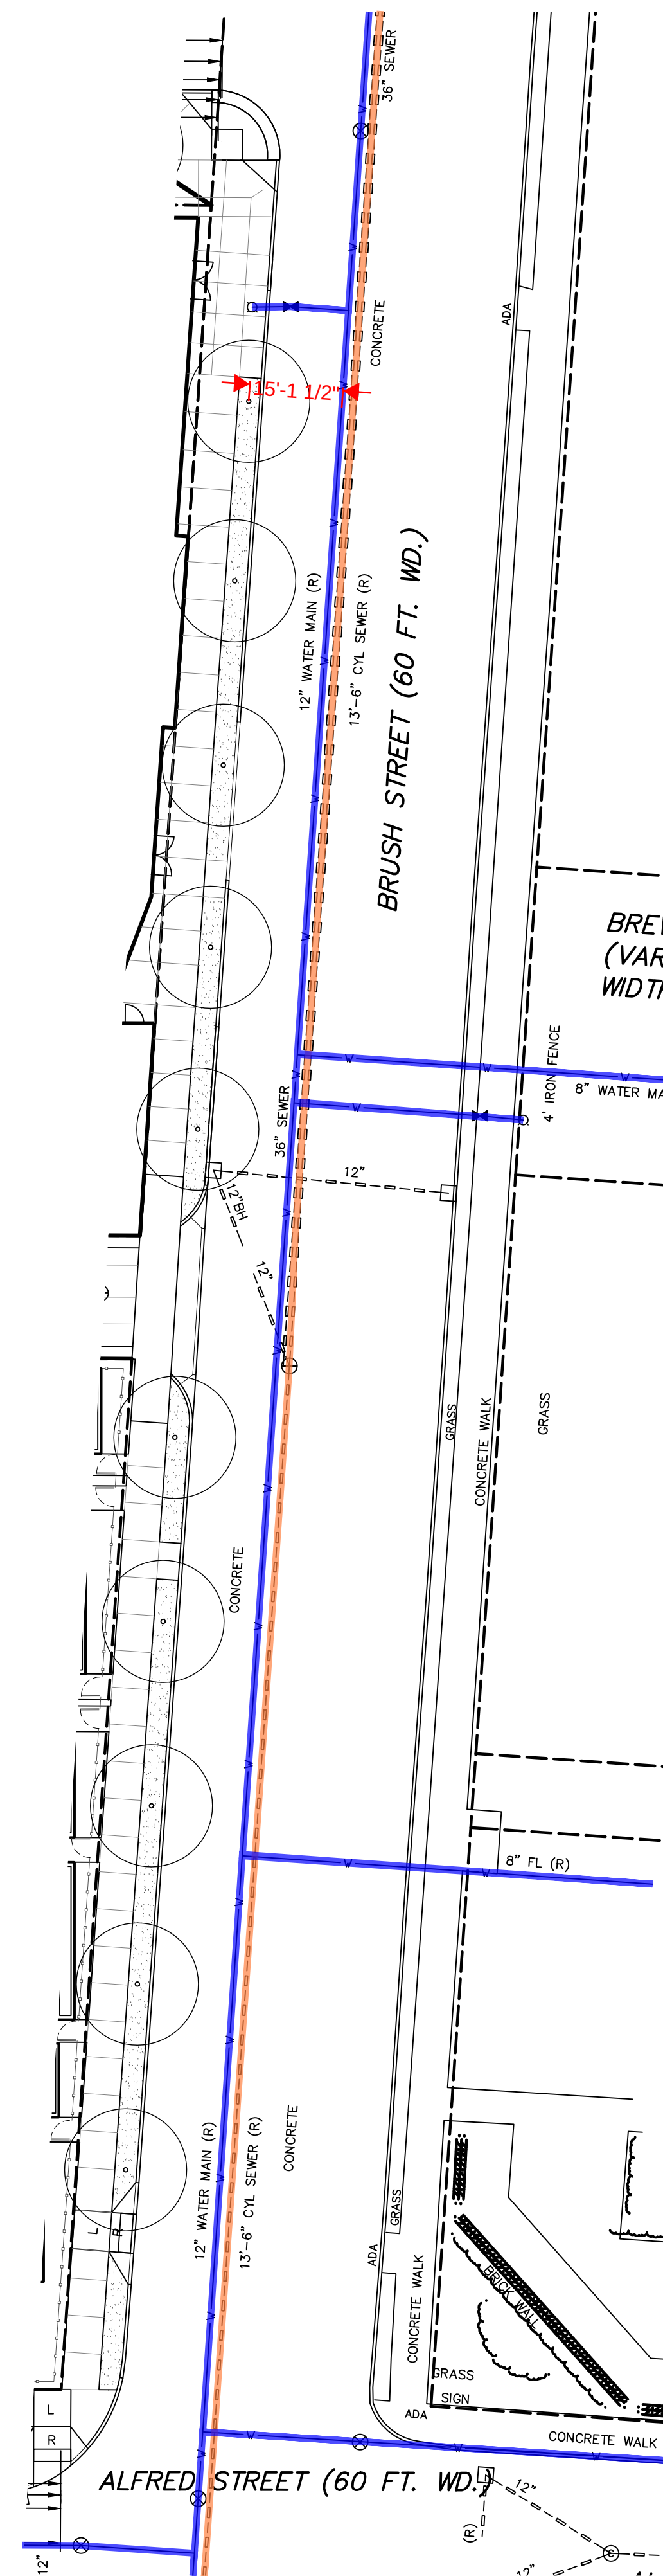



SITE FEATURE DIMENSIONS

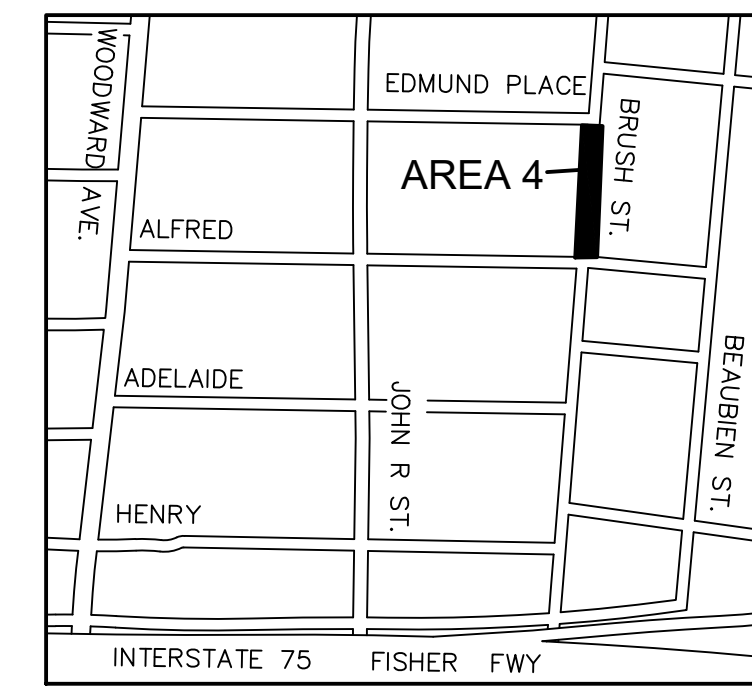

ENCROACHMENT AREA DIMENSIONS



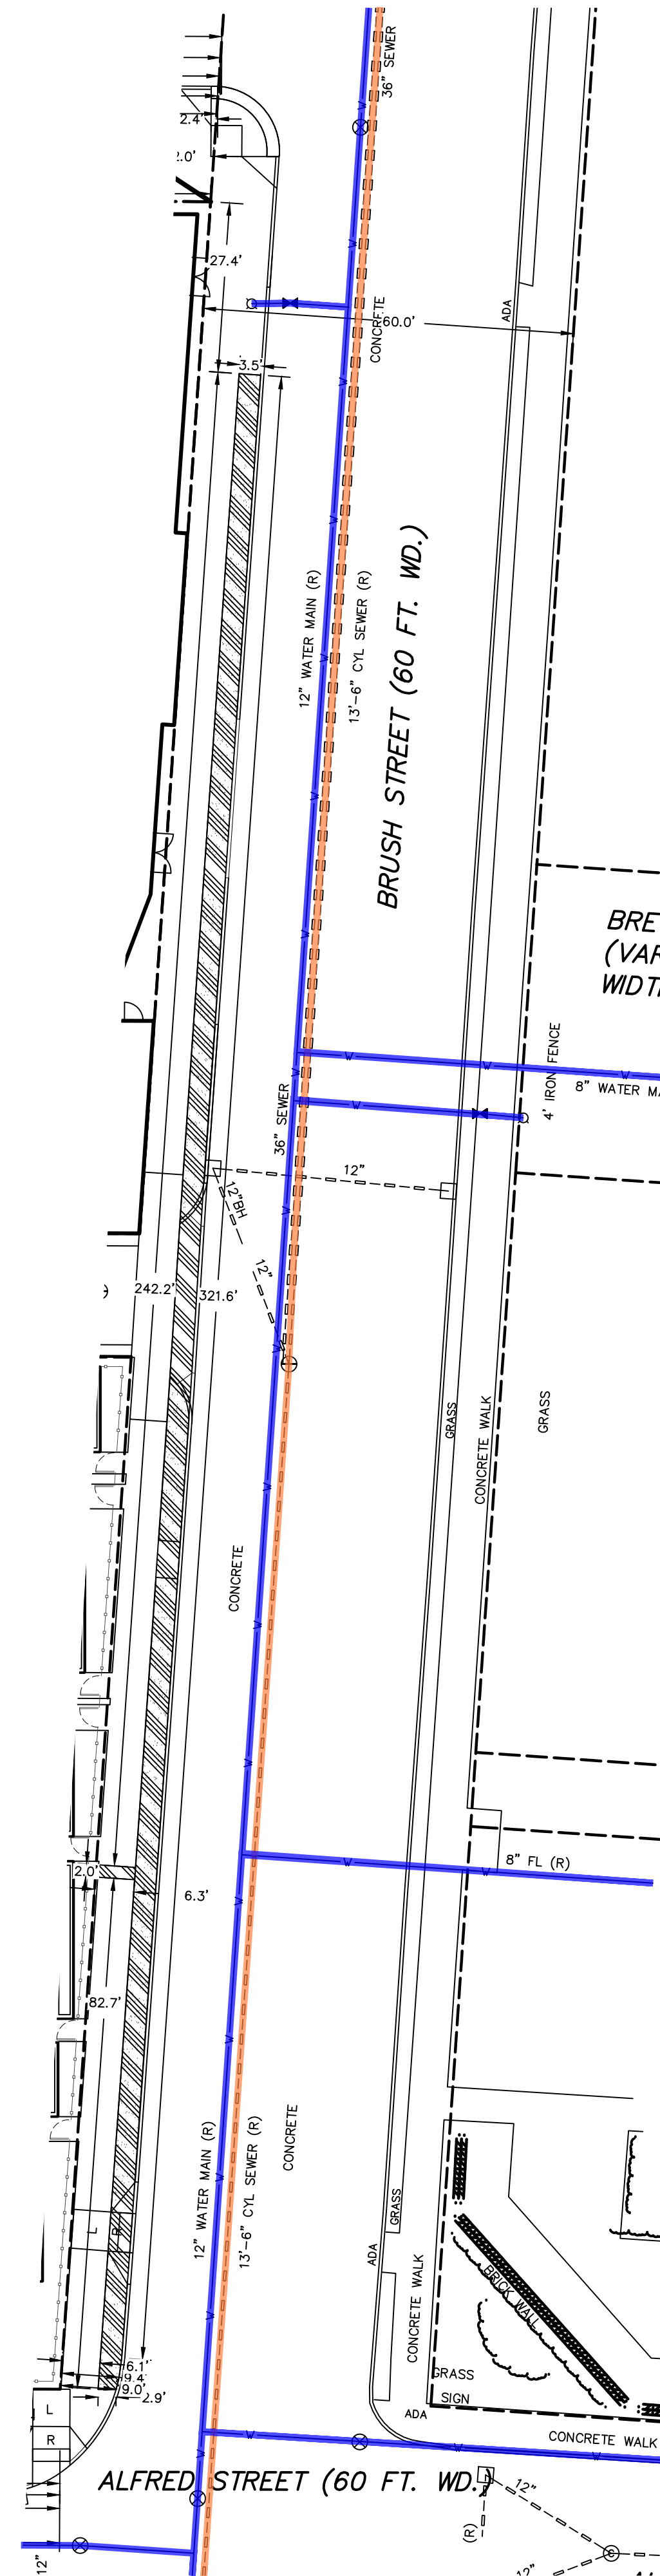


KEY MAP
(NOT TO SCALE)

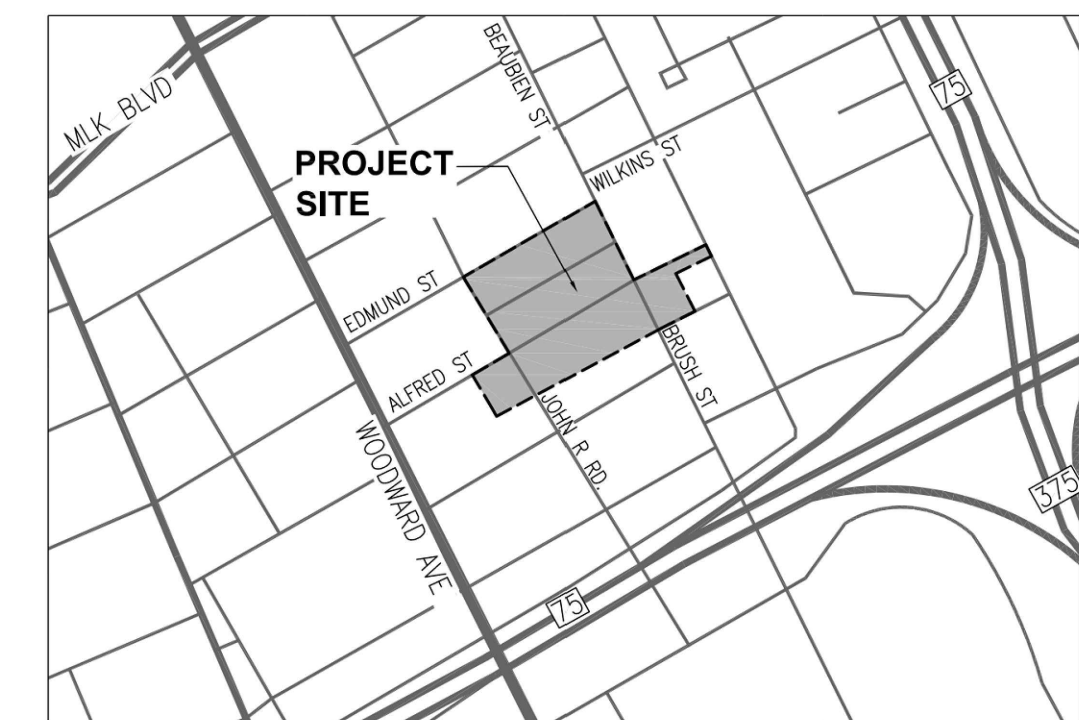

LOCATION MAP

LEGEND

 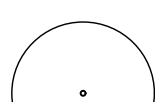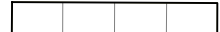PROPERTY LINE		UPLIGHT, TYP.
	PROPOSED ENCROACHMENT AREA (SURFACE TO 3' DEEP)	 BENCH
	PROPOSED ENCROACHMENT AREA (LOW VOLTAGE ELECTRICAL WIRES - SURFACE TO 3' DEEP)	 TRASH RECEPTACLE
	CONCRETE CURB & GUTTER	 PLANTER
	LAWN	 TREE
	CONCRETE WALK	 TREE GRATE
	DECORATIVE CONCRETE 'A'	 BIKE RACK
	DECORATIVE CONCRETE 'B'	
	DECORATIVE CONCRETE 'C'	
	LANDSCAPE AREA. SEE LANDSCAPE PLAN	



Engineers
Surveyors
Planners
Landscape Architects

8 West Adams Road
Suite 1200
Detroit, MI 48226
p (313) 962-4442
f (313) 962-5068
www.giffelswebster.com

Executive:	MWM
Manager:	AN
Designer:	DD
Quality Control:	TET

Professional Seal:



Know what's below.
Call before you dig.

[illegible]

Developed For:

**Brush Park Development
Company Phase I LLC**

630 Woodward Avenue
Detroit, MI 48226

Encroachment
Exhibit
Area 4

Brush Park Encroachments

City of Detroit
Wayne County
MICHIGAN

date:	12.04.23
scale:	1"=20'
sheet:	Area 4
project:	18882-01D

Copyright © 2023 Giffels Webster.
 reproduction shall be made without the
 or written consent of Giffels Webster.

