

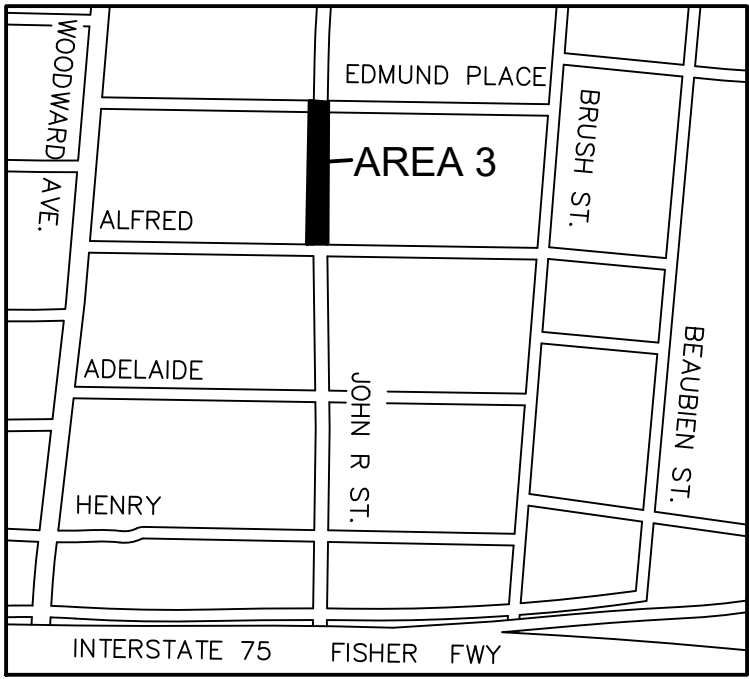
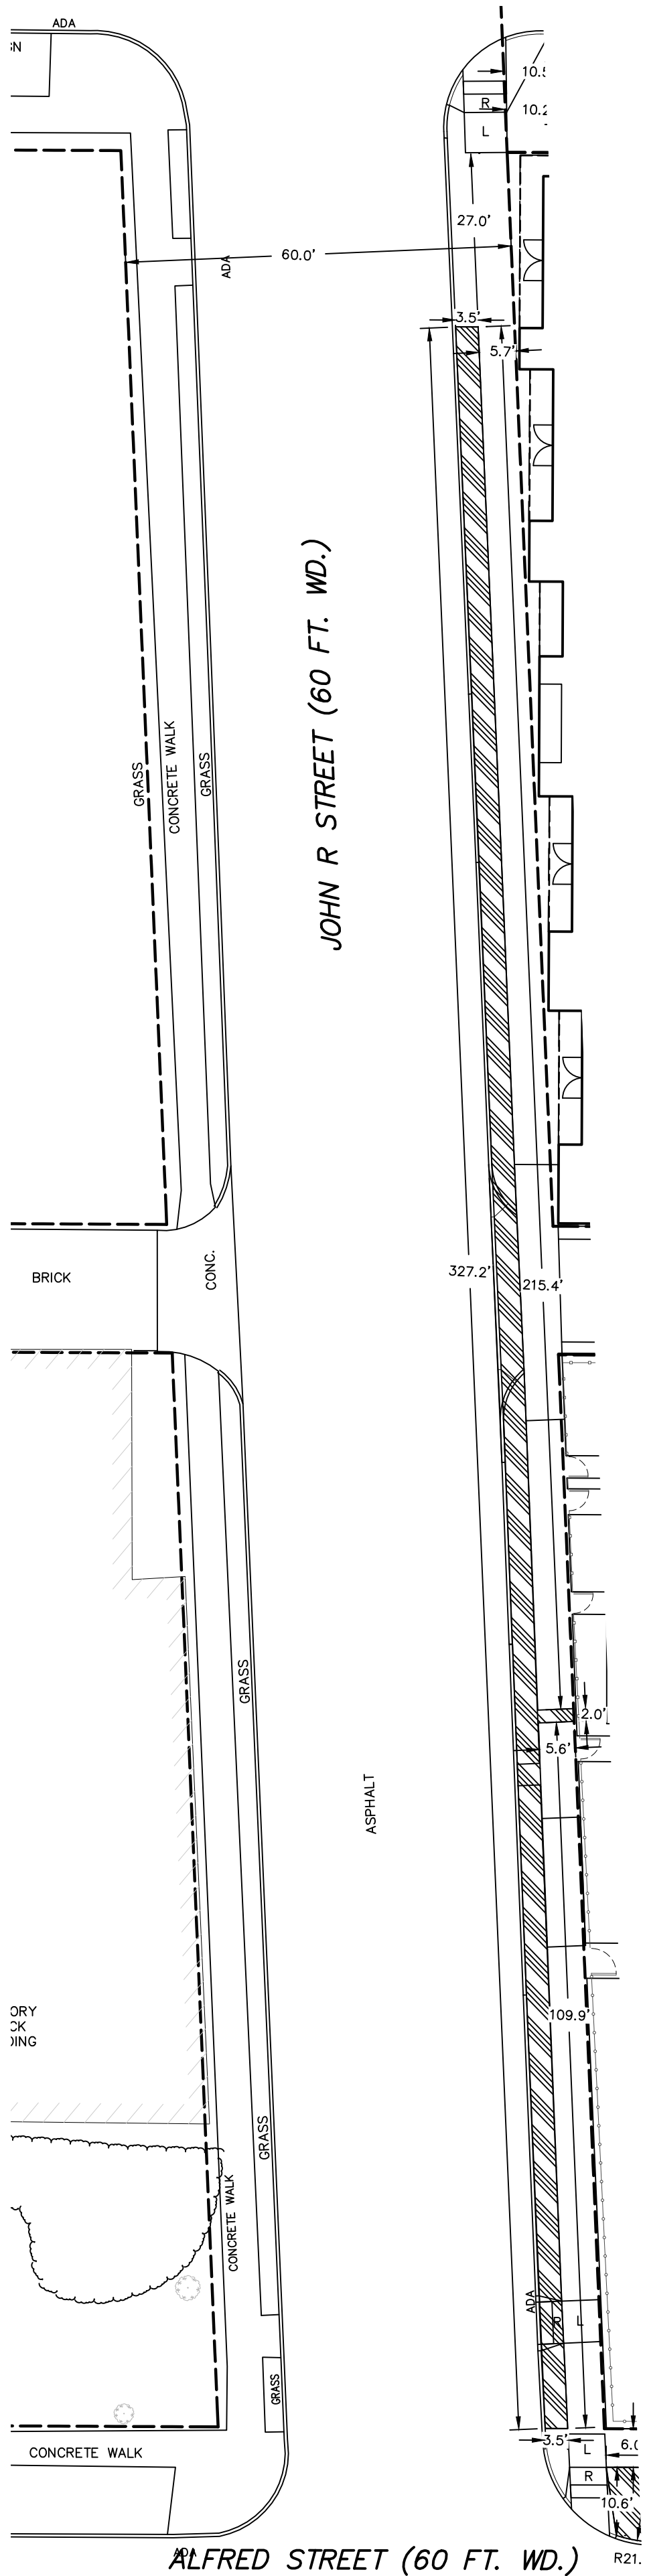


V:\18882-01D Brush Park Parcels A-B\Permits\Right of Way Encroachment\GV Petition Materials\Encroachment Exhibits.dwg

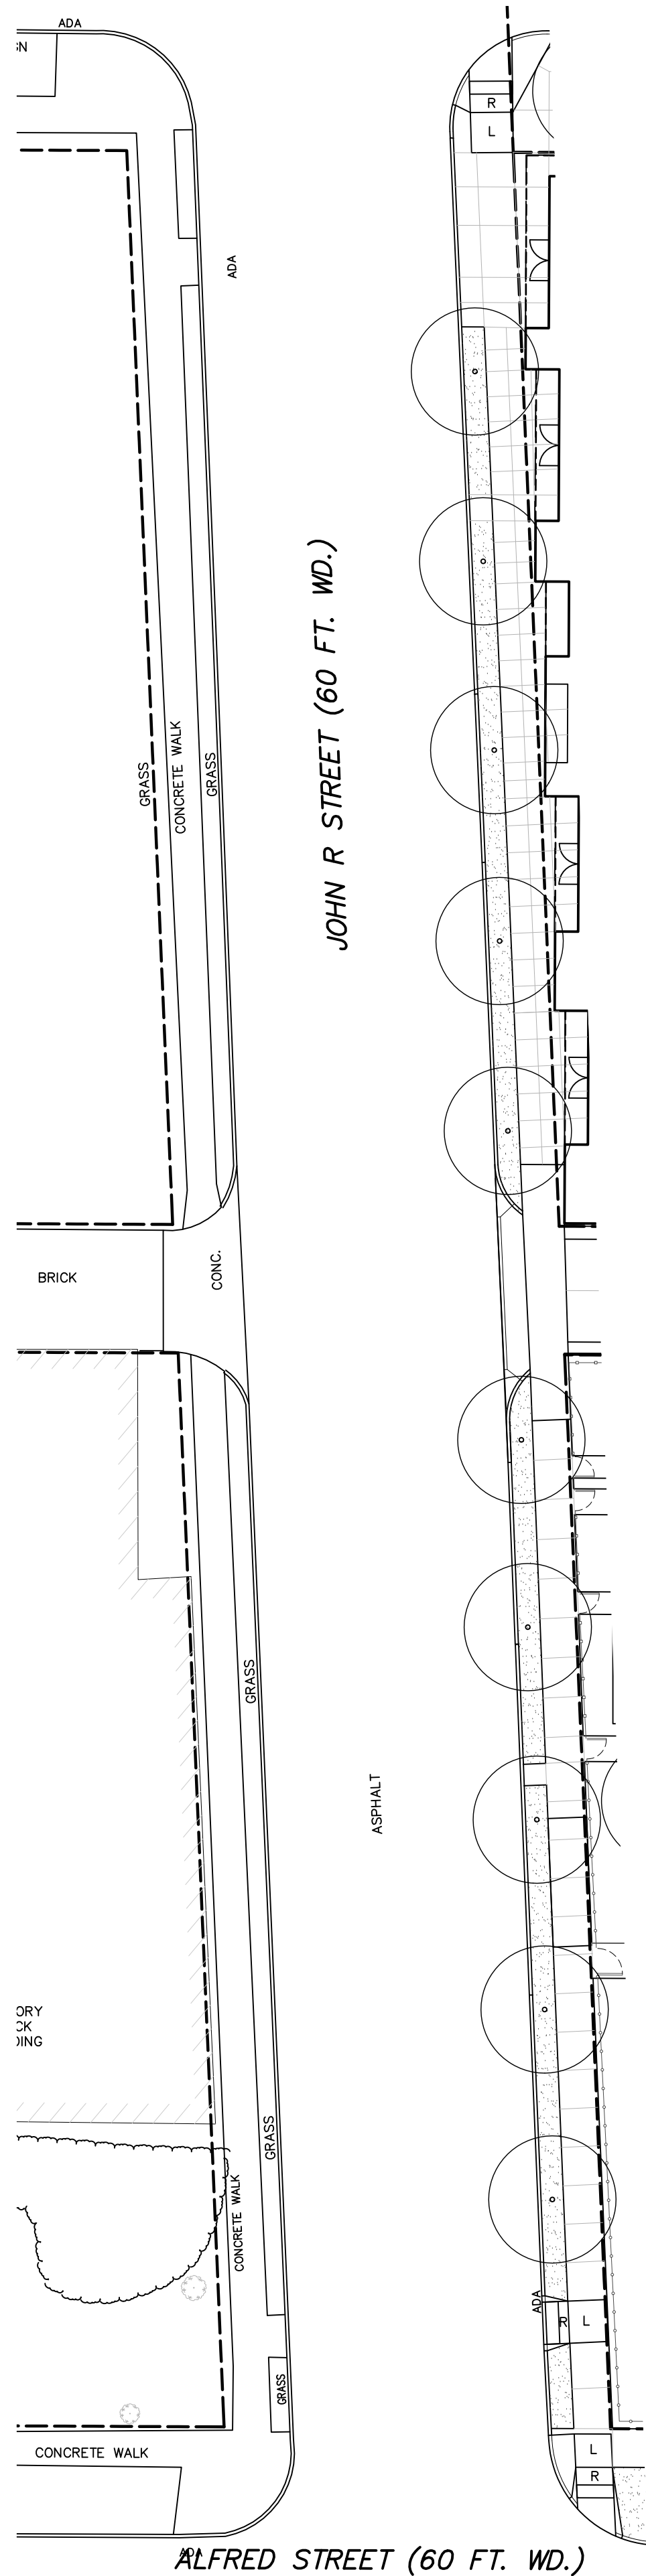

LEGEND

	PROPERTY LINE		UPLIGHT, TYP.
	PROPOSED ENCROACHMENT AREA (SURFACE TO 3' DEEP)		BENCH
	PROPOSED ENCROACHMENT AREA (LOW VOLTAGE ELECTRICAL WIRES - SURFACE TO 3' DEEP)		TRASH RECEPTACLE
	CONCRETE CURB & GUTTER		PLANTER
	LAWN		TREE
	CONCRETE WALK		TREE GRATE
	DECORATIVE CONCRETE 'A'		BIKE RACK
	DECORATIVE CONCRETE 'B'		
	DECORATIVE CONCRETE 'C'		
	LANDSCAPED AREA, SEE LANDSCAPE PLAN		

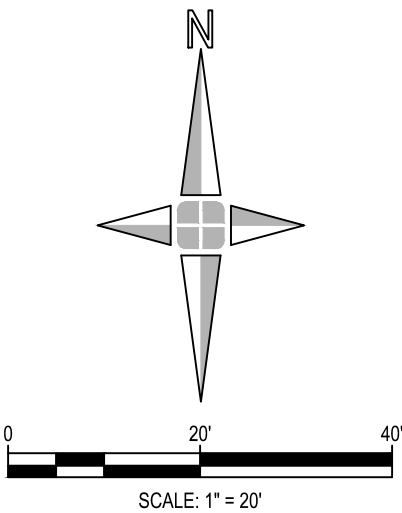

**giffels
webster**

Engineers
Surveyors
Planners
Landscape Architects

28 West Adams Road
Suite 1200
Detroit, MI 48226
p (313) 962-4442
f (313) 962-5088
www.giffelswebster.com

Executive: MWM
Manager: AN
Designer: DD
Quality Control: TET

Professional Seal:



Know what's below.
Call before you dig.

DATE:	ISSUE:
12.04.23	Petition Submittal
05.01.24	Revised Petition Submittal - Added Low Voltage Wire Encroachment Area

Developed For:
Brush Park Development
Company Phase I LLC
630 Woodward Avenue
Detroit, MI 48226

Encroachment
Exhibit
Area 3

Brush Park Encroachments

City of Detroit
Wayne County
MICHIGAN

Date: 12.04.23
Scale: 1"=20'
Sheet: Area 3
Project: 18882-01D

Copyright © 2023 Giffels Webster.
No reproduction shall be made without the
prior written consent of Giffels Webster.