
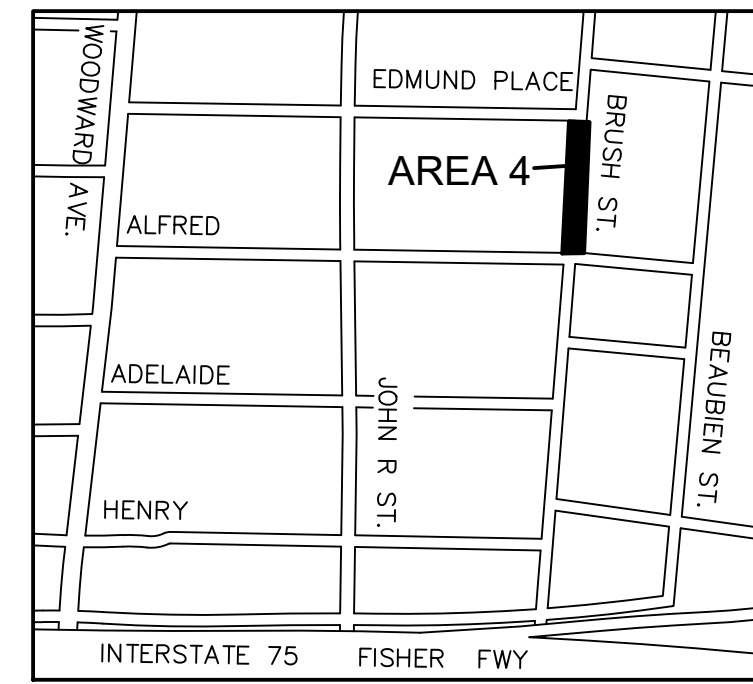
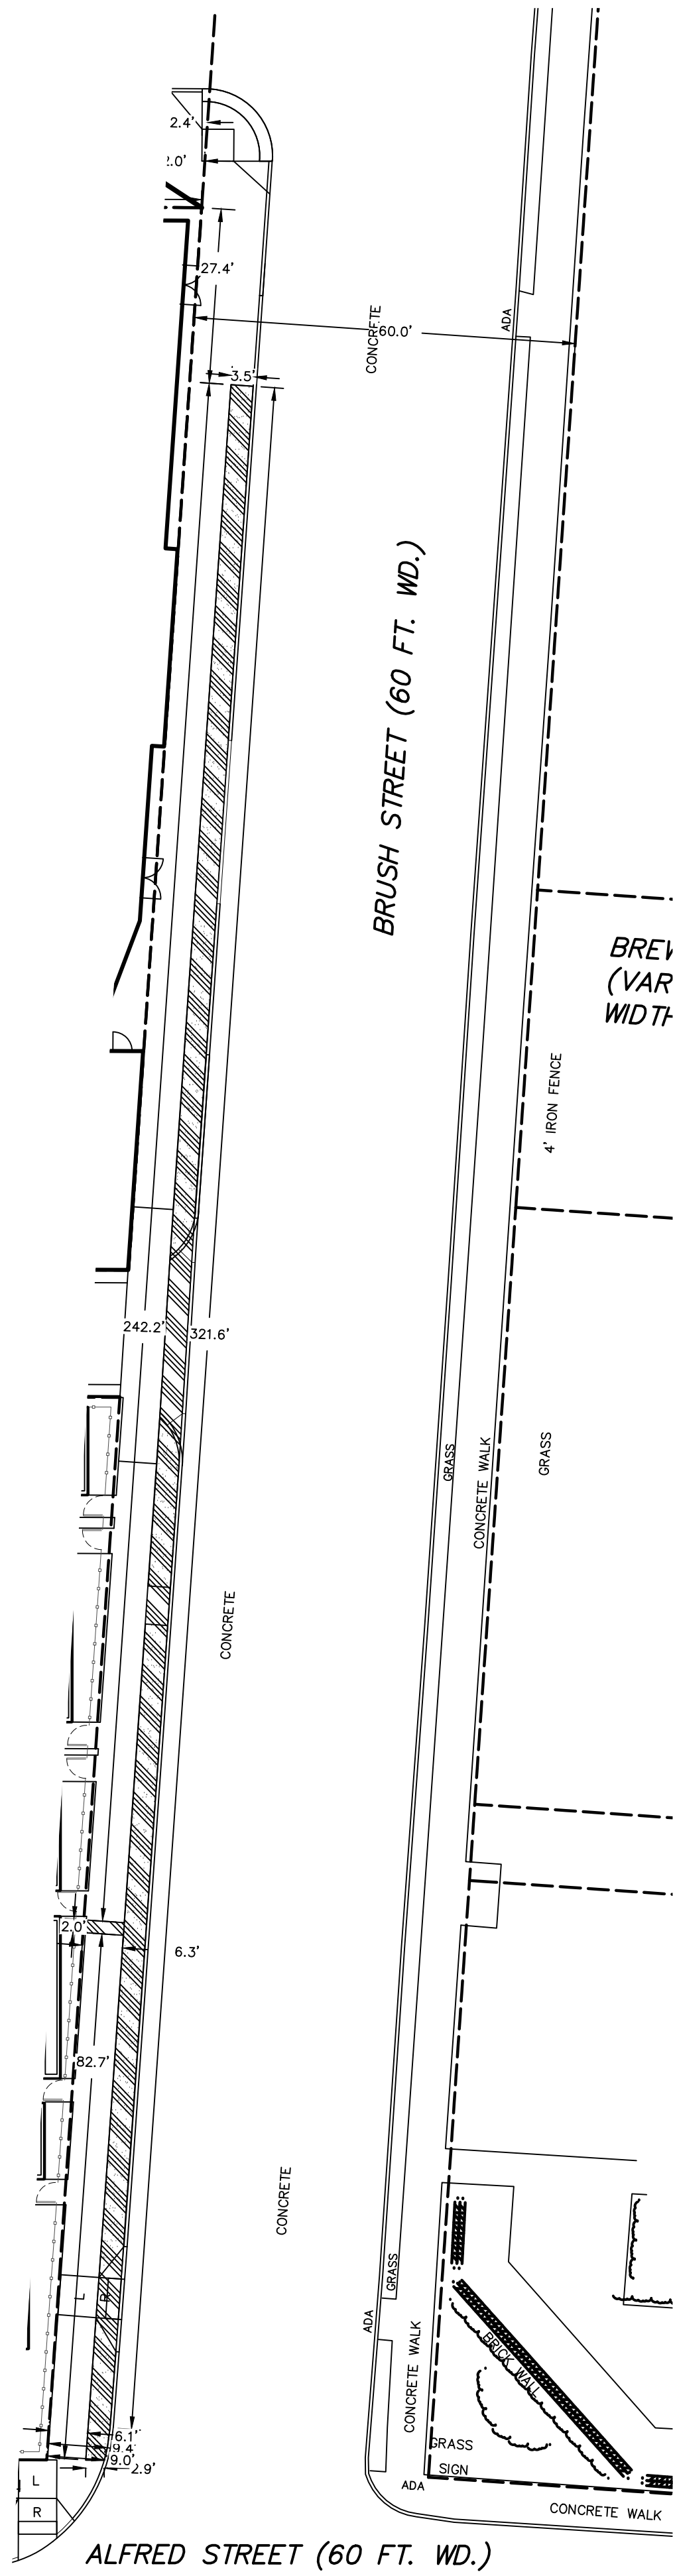
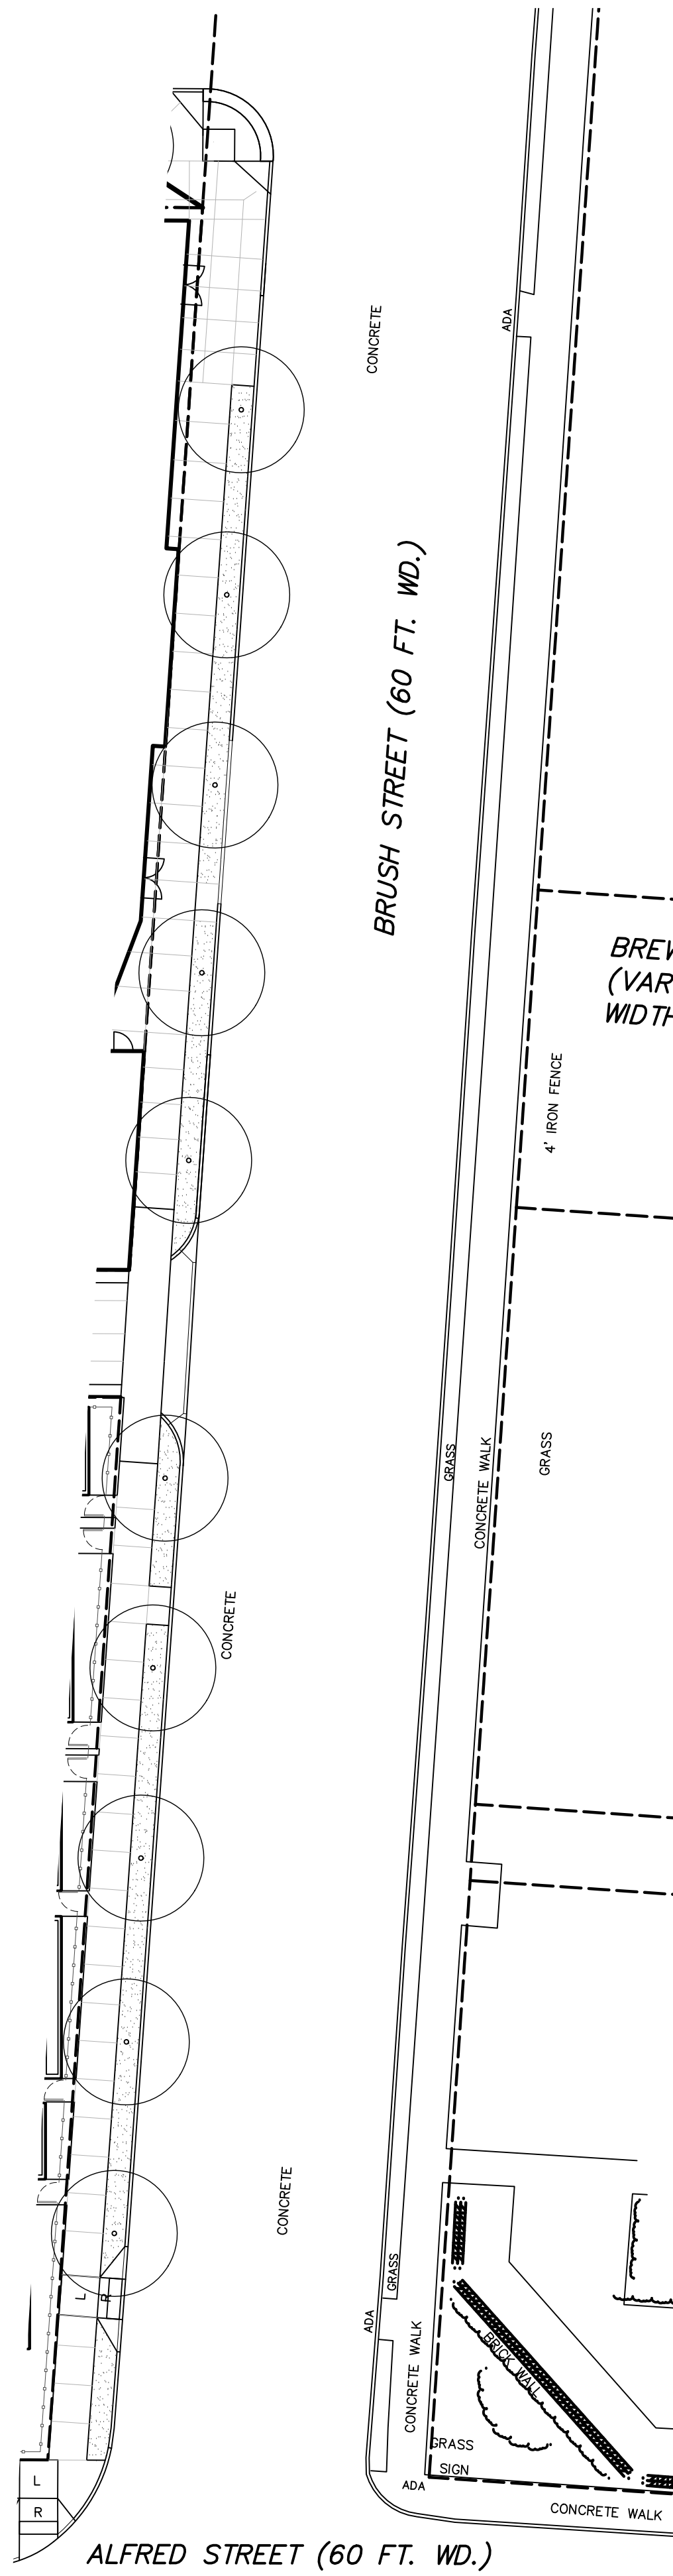
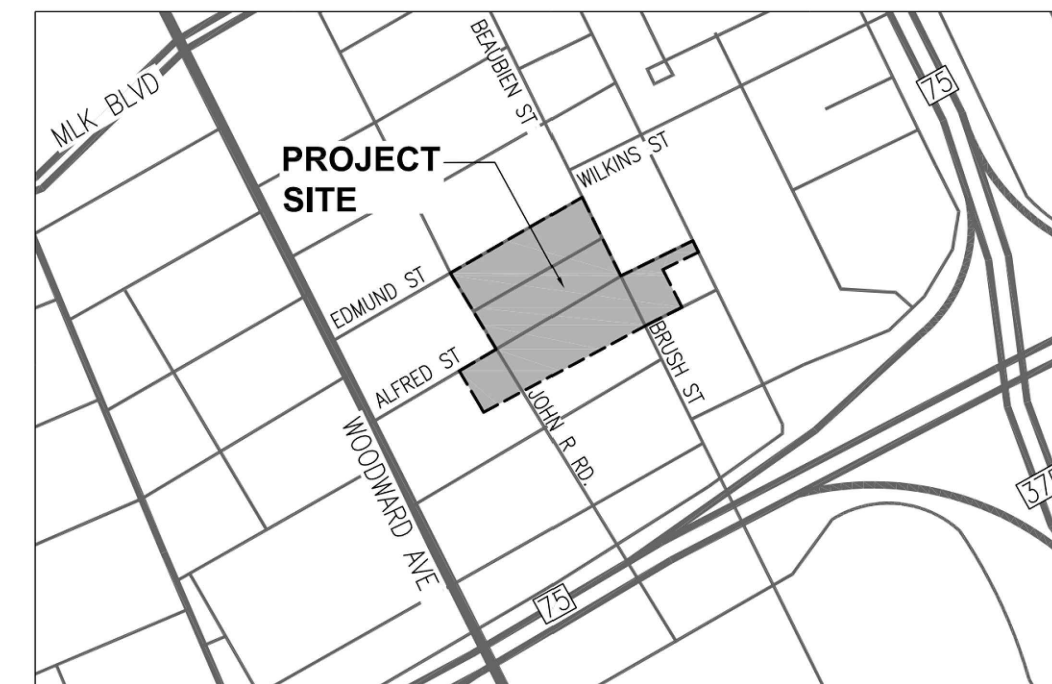
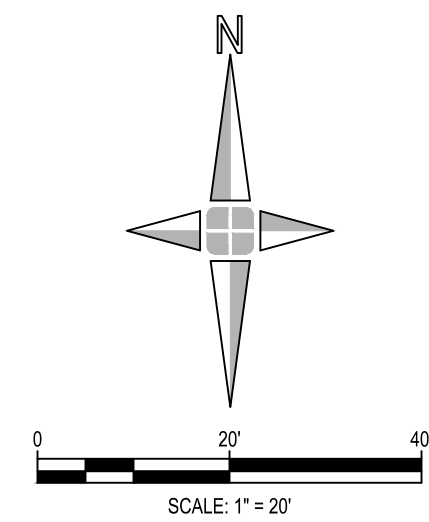


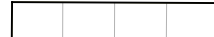

KEY MAP
(NOT TO SCALE)

**LOCATION MAP**

LEGEND

-----		PROPERTY LINE	 UPLIGHT, TYP.	
	PROPOSED ENCROACHMENT AREA (SURFACE TO 3' DEEP)		BENCH	
	LOW VOLTAGE ELECTRICAL WIRES - SURFACE TO 3' DEEP)		TRASH RECEPTACLE	
	CONCRETE CURB & GUTTER		PLANTER	
	LAWN		TREE	
	CONCRETE WALK		TREE GRATE	
	DECORATIVE CONCRETE 'A'		BIKE RACK	
	DECORATIVE CONCRETE 'B'			
	DECORATIVE CONCRETE 'C'			
	LANDSCAPED AREA. SEE LANDSCAPE PLAN			

giffels
webster

Engineers
Surveyors
Planners
Landscape Architects

28 West Adams Road
Suite 1200
Detroit, MI 48226
p (313) 962-4442
f (313) 962-5068
www.giffelswebster.com

Executive:	MWM
Manager:	AN
Designer:	DD
Quality Control:	TET

Professional Seal:



Know what's below.
Call before you dig.

[illegible]

Developed For:
Brush Park Development
Company Phase I LLC
630 Woodward Avenue
Detroit, MI 48226

Encroachment
Exhibit
Area 4

Brush Park Encroachments

City of Detroit
Wayne County
MICHIGAN

Date:	12.04.23
Scale:	1"=20'
Sheet:	Area 4
Project:	18882-01D

Copyright © 2023 Giffels Webster.
No reproduction shall be made without the
prior written consent of Giffels Webster.