




CLOSED TO VEHICULAR TRAFFIC AND CONVERTED TO PEDESTRIAN MALL FOR GENERAL PUBLIC USE - JCC 02-02-1977 PG. 234


JOHN R. ST. 60 FT. WD.

BRUSH ST. 60 FT. WD.

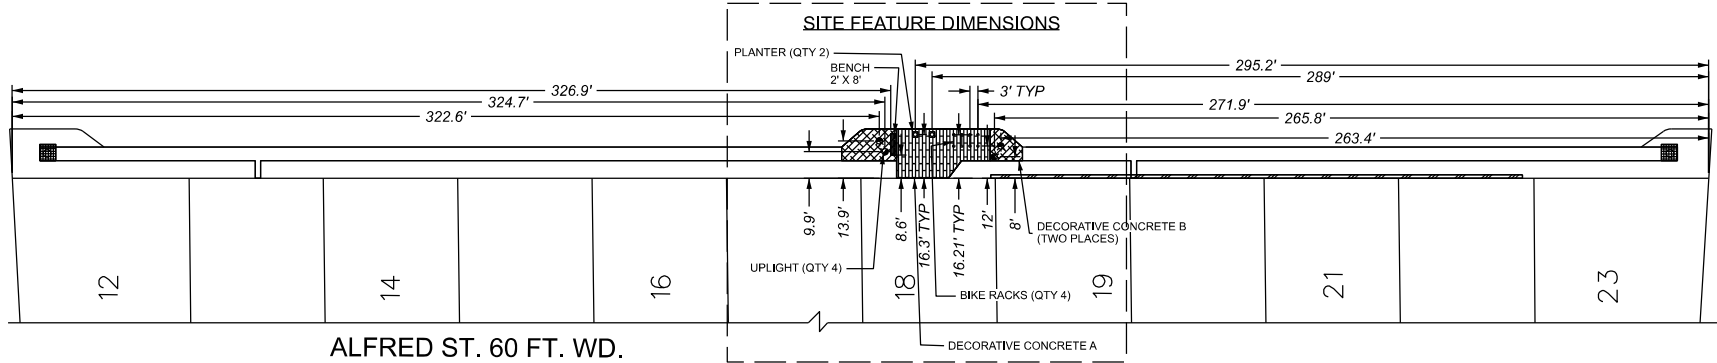


JOHN R. ST. 60 FT. WD.


BRUSH ST. 60 FT. WD.

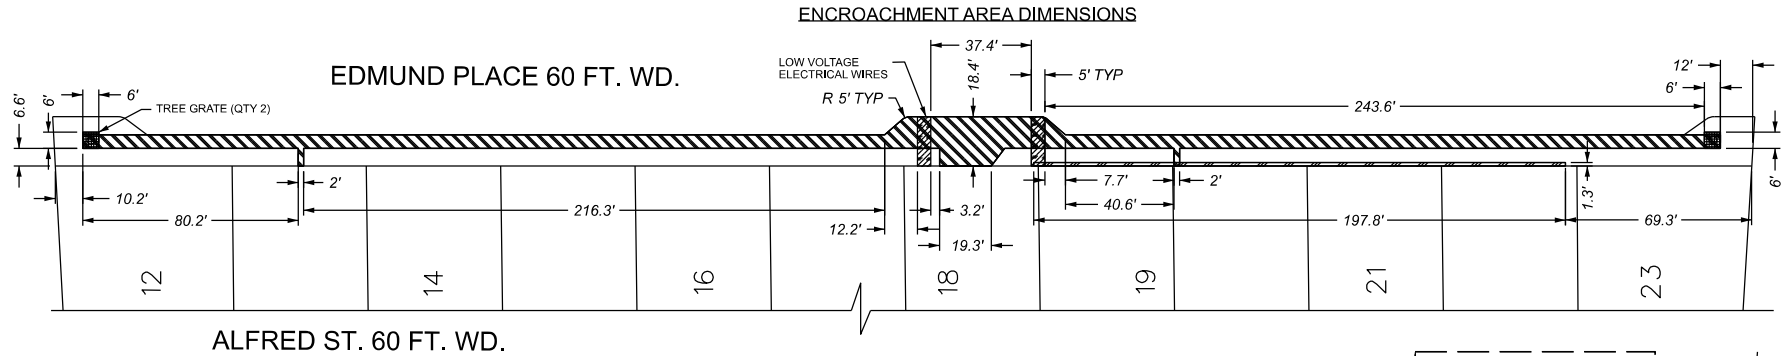

- UPLIGHT
- PLANTER
- BENCH
- BIKE RACK
- TREE GRATE
- DECORATIVE CONCRETE A
- DECORATIVE CONCRETE B
- PROPOSED ENCROACHMENT AREA (FOR LOW VOLTAGE ELECTRICAL WIRES, 0' TO 3' BELOW GRADE)
- REQUEST STREET ENCROACHMENT (FOR LANDSCAPING AND DECORATIVE CONCRETE)

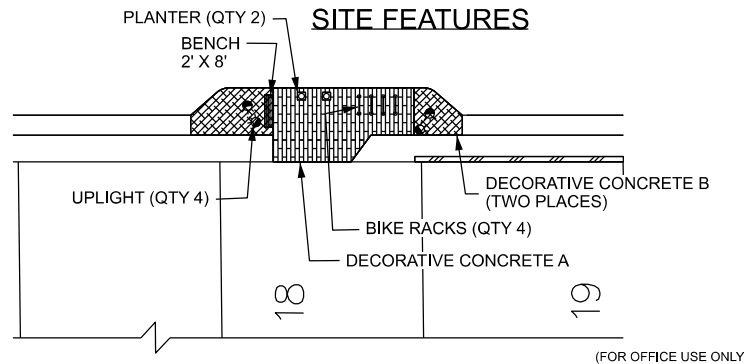

(FOR OFFICE USE ONLY)

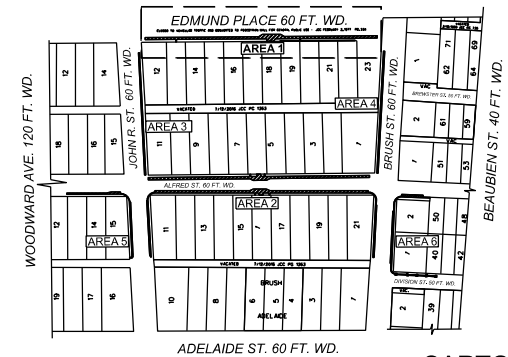

CARTO 29 F

REQUEST ENCROACHMENTS ONTO
PUBLIC SIDEWALK ON EDMUND PL.
BETWEEN JOHN R ST. AND BRUSH ST.

CITY OF DETROIT
CITY ENGINEERING DIVISION
SURVEY BUREAU

JOB NO. 23-170

DRWG. NO. 01

B					
A					
DESCRIPTION	DRWN	CHKD	APPD	DATE	
REVISIONS					
DRAWN BY	LC	CHECKED	AP		
DATE	10-18-2024	APPROVED	RW		