


MAP-23-170

AREA 2




ALFRED ST. 60 FT. WD.

SITE FEATURE DIMENSIONS

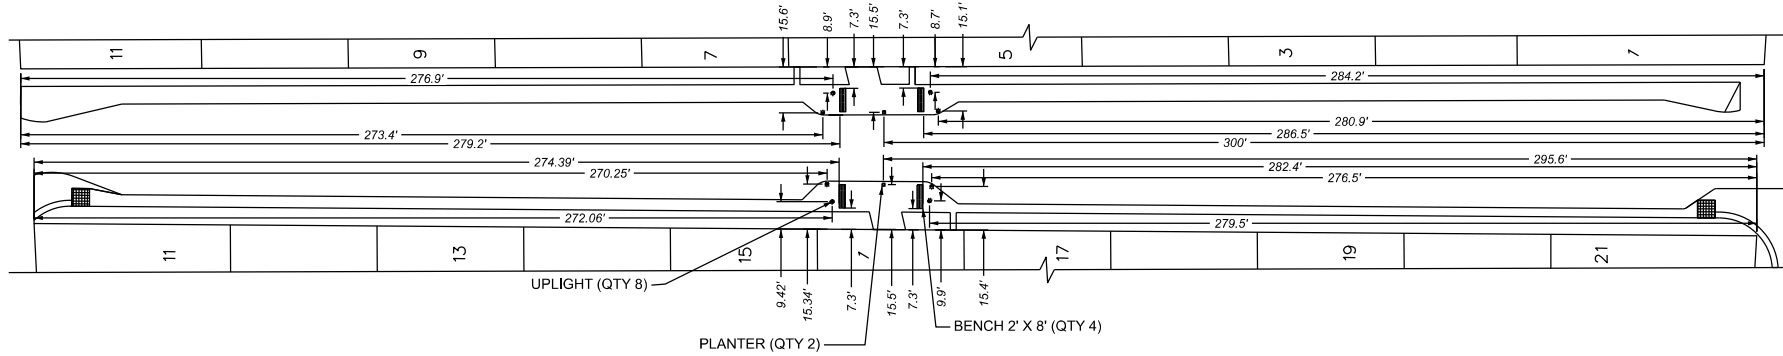

ENCROACHMENT AREA DIMENSIONS

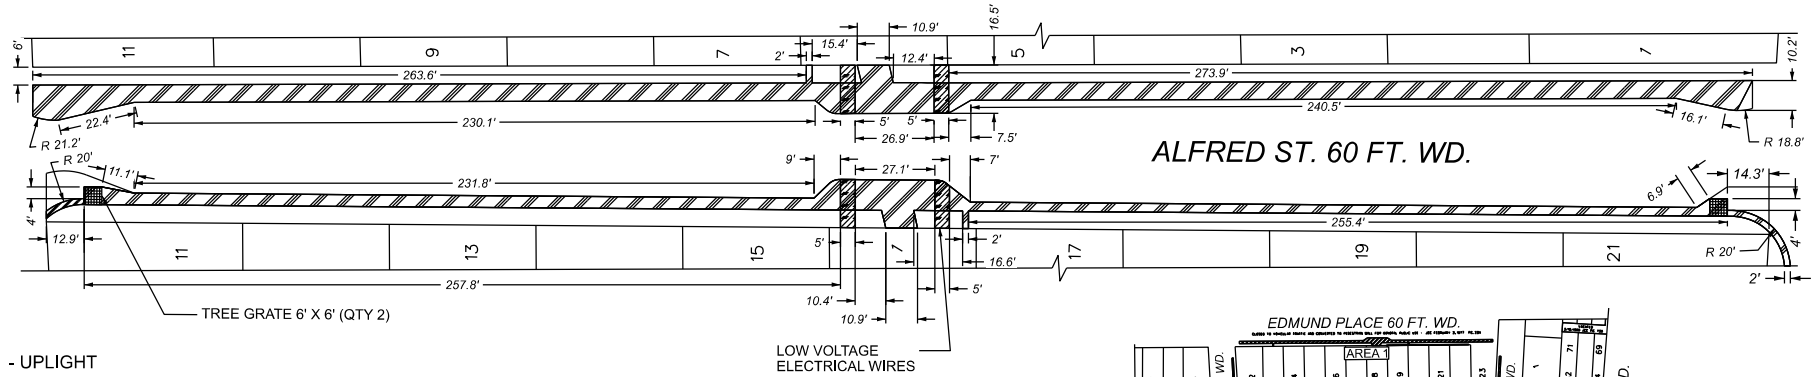

UPLIGHT

PLANTER


BENCH

TREE GRATE

PROPOSED ENCROACHMENT AREA
(FOR LOW VOLTAGE ELECTRICAL WIRES,
0' TO 3' BELOW GRADE)

REQUEST STREET ENCROACHMENT
(FOR LANDSCAPING AND DECORATIVE CONCRETE)

(FOR OFFICE USE ONLY)

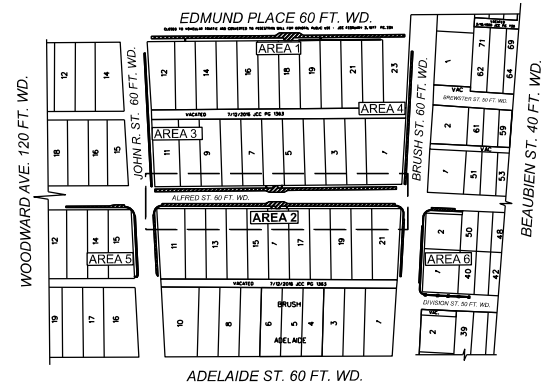

CARTO 29 F

REQUEST ENCROACHMENTS ONTO
PUBLIC SIDEWALKS ON ALFRED ST.
BETWEEN JOHN R. AND BRUSH ST.

CITY OF DETROIT
CITY ENGINEERING DIVISION
SURVEY BUREAU

JOB NO. 23-170

DRWG. NO. 02

B					
A					
DESCRIPTION	DRWN	CHKD	APPD	DATE	
REVISIONS					
DRAWN BY	LC	CHECKED	AP		
DATE	10-18-2024	APPROVED	RW		