






SITE FEATURE DIMENSIONS

ENCROACHMENT AREA DIMENSIONS

EDMUND PLACE 60 FT. WD.

EDMUND PLACE 60 FT. WD.

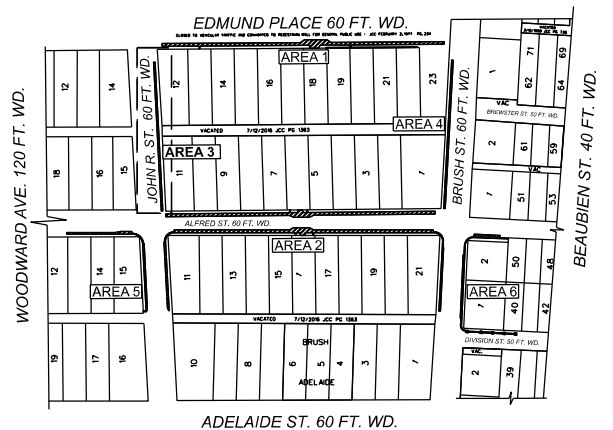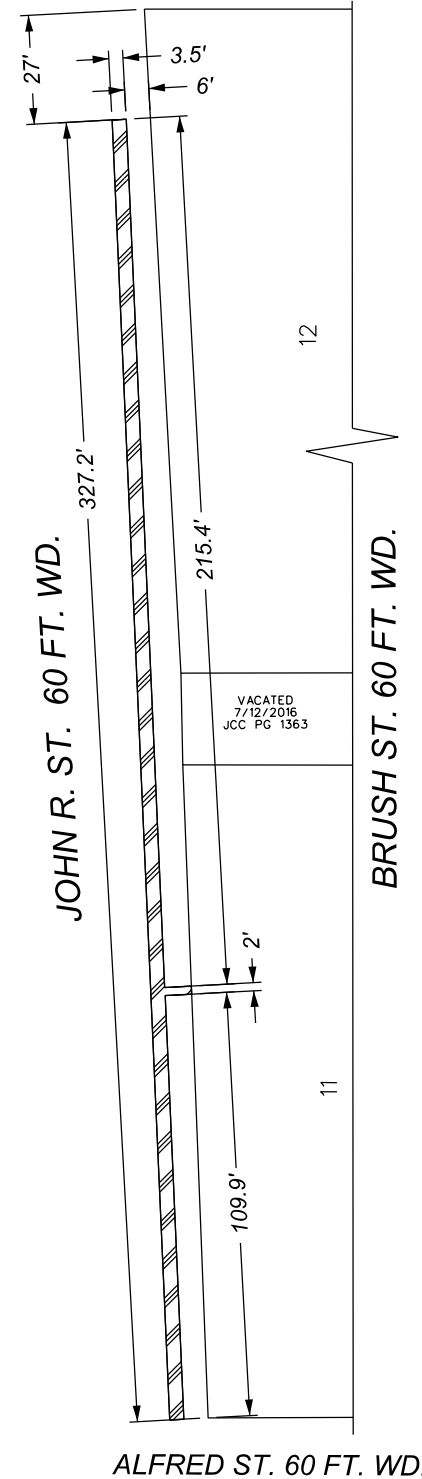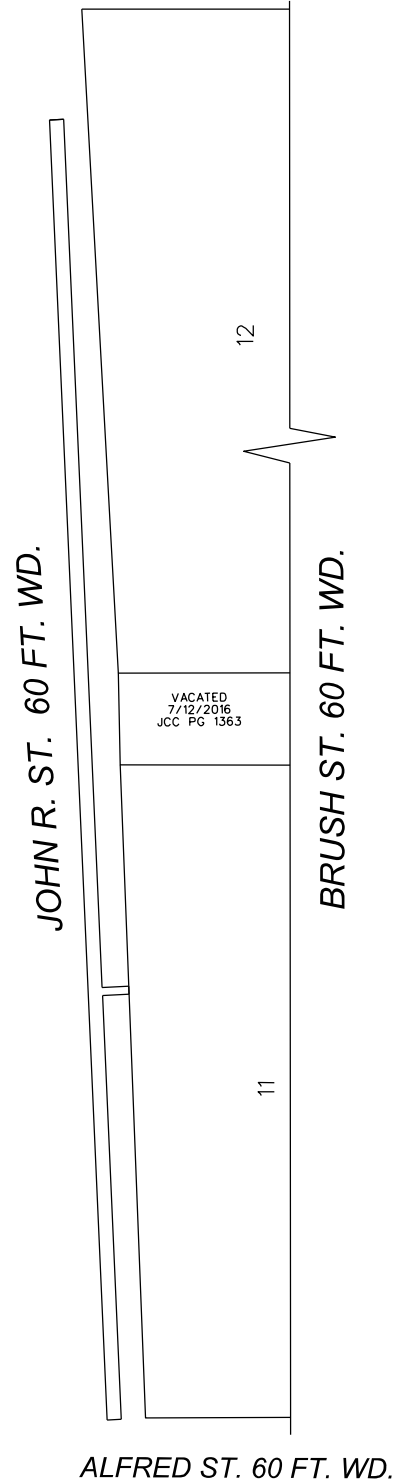

- REQUEST STREET ENCROACHMENT  
(For Landscaping and Decorative Concrete)

(FOR OFFICE USE ONLY)

CARTO 29 F

| B           |            |          |      |      |  |
|-------------|------------|----------|------|------|--|
| A           |            |          |      |      |  |
| DESCRIPTION | DRWN       | CHKD     | APPD | DATE |  |
| REVISIONS   |            |          |      |      |  |
| DRAWN BY    | LC         | CHECKED  | AP   |      |  |
| DATE        | 10-18-2024 | APPROVED | RW   |      |  |

REQUEST ENCROACHMENTS ONTO  
PUBLIC SIDEWALKS ON JOHN R ST.  
BETWEEN EDMUND PL. AND ALFRED ST.

|                                                               |        |
|---------------------------------------------------------------|--------|
| CITY OF DETROIT<br>CITY ENGINEERING DIVISION<br>SURVEY BUREAU |        |
| JOB NO.                                                       | 23-170 |
| DRWG. NO.                                                     | 03     |