





SITE FEATURE DIMENSIONS

ENCROACHMENT AREA DIMENSIONS

EDMUND PL. 60 FT. WD.

EDMUND PL. 60 FT. WD.

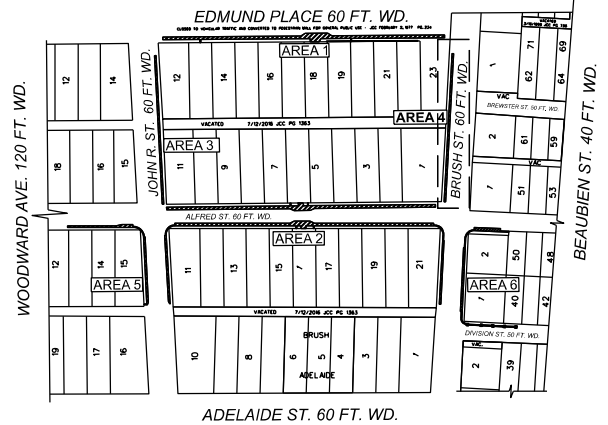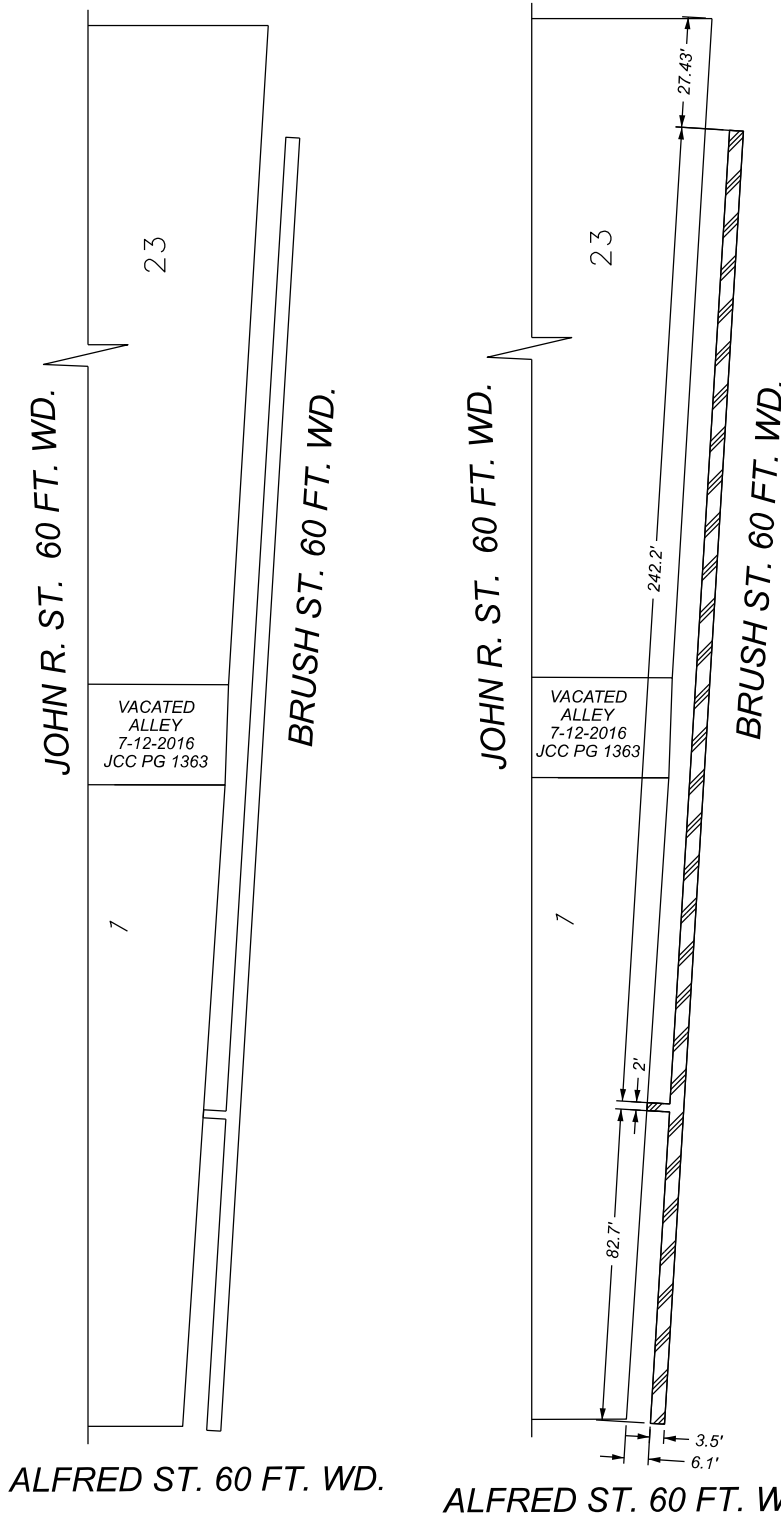

- REQUEST STREET ENCROACHMENT
(For Landscaping and Decorative Concrete)

(FOR OFFICE USE ONLY)

CARTO 29 F

B					
A					
DESCRIPTION		DRWN	CHKD	APPD	DATE
REVISIONS					
DRAWN BY	LC	CHECKED		AP	
DATE	10-18-2024	APPROVED		RW	

REQUEST ENCROACHMENTS ONTO
PUBLIC SIDEWALKS ON BRUSH ST.
BETWEEN EDMUND PL. AND ALFRED ST.

CITY OF DETROIT
CITY ENGINEERING DIVISION
SURVEY BUREAU

JOB NO. 23-170

DRWG. NO. 04