


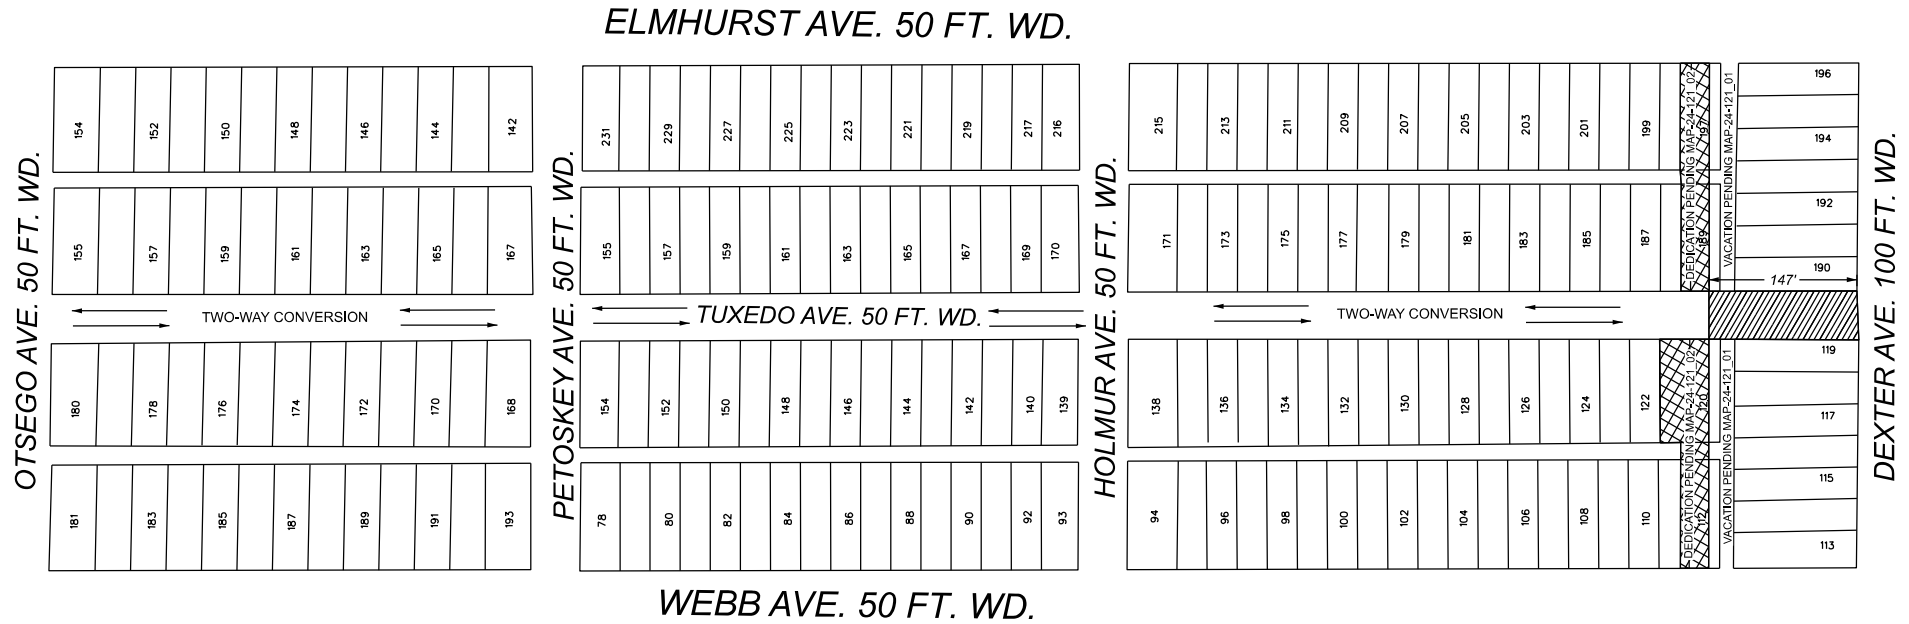

↔ - REQUEST TWO-WAY CONVERSION

 - REQUEST VACATION WITH EASEMENT

(FOR OFFICE USE ONLY)

CARTO 23 D

B					
A					
DESCRIPTION		DRWN	CHKD	APPD	DATE
REVISIONS					
DRAWN BY LC		CHECKED TS			
DATE 11/20/2024		APPROVED GG			

REQUEST VACATION WITH EASEMENT OF A PORTION OF
TUXEDO AVE. BETWEEN DEXTER AVE. AND HOLMUR AVE.
AND TWO-WAY CONVERSION OF TUXEDO AVE.
BETWEEN DEXTER AVE. AND OTSEGO AVE.

CITY OF DETROIT CITY ENGINEERING DIVISION SURVEY BUREAU	
JOB NO.	24-127
DRWG. NO.	