


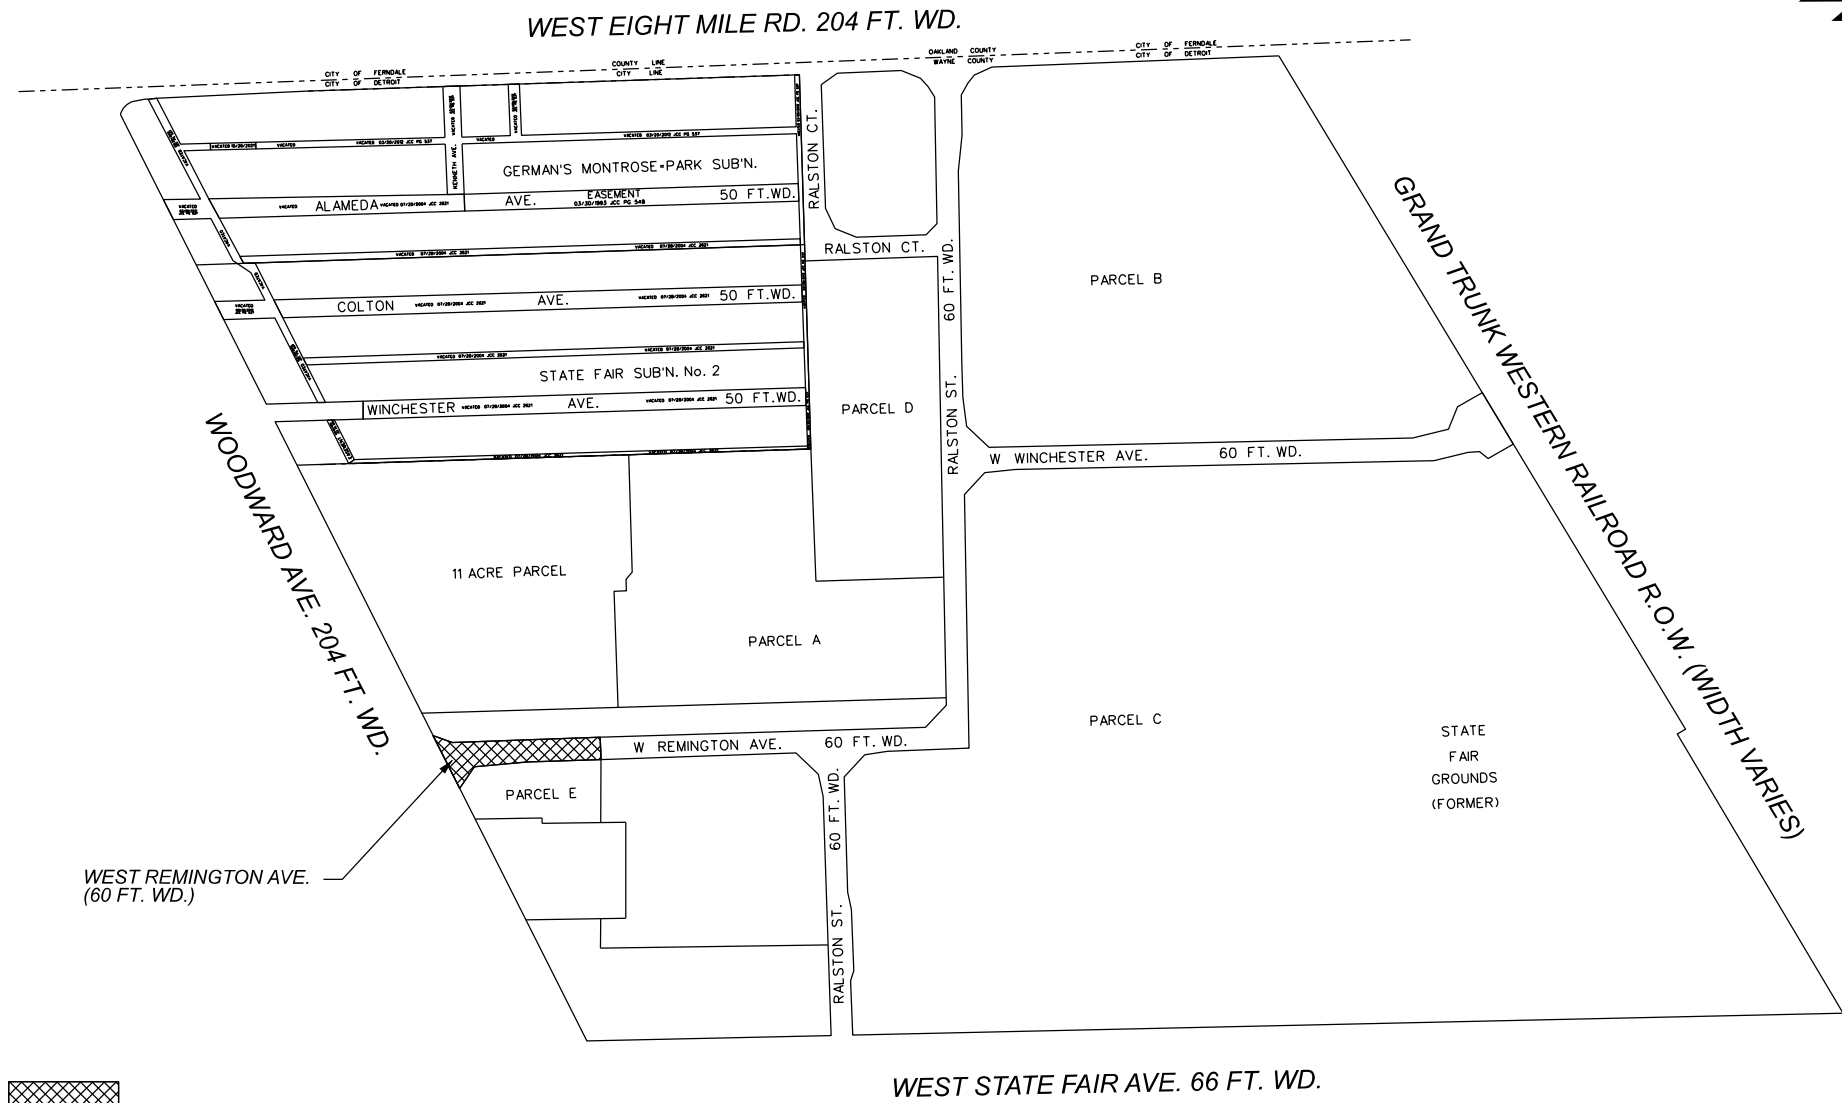

 - REQUEST STREET DEDICATION

(FOR OFFICE USE ONLY)

CARTO 27 A B & 37 C

B					
A					
REVISIONS					
DESCRIPTION	DRWN	CHKD	APPD	DATE	
DRAWN BY	TS	CHECKED		LC	
DATE	10-31-2024	APPROVED		RW	

REQUEST DEDICATION OF PUBLIC STREET
WEST REMINGTON AVE. BETWEEN
WEST STATE FAIR AVE., WOODWARD AVE.,
WEST EIGHT MILE RD., AND THE G.T.R.R. R.O.W.

CITY OF DETROIT	
CITY ENGINEERING DIVISION	
SURVEY BUREAU	
JOB NO.	24-161
DRWG. NO.	