


MAP-25-68

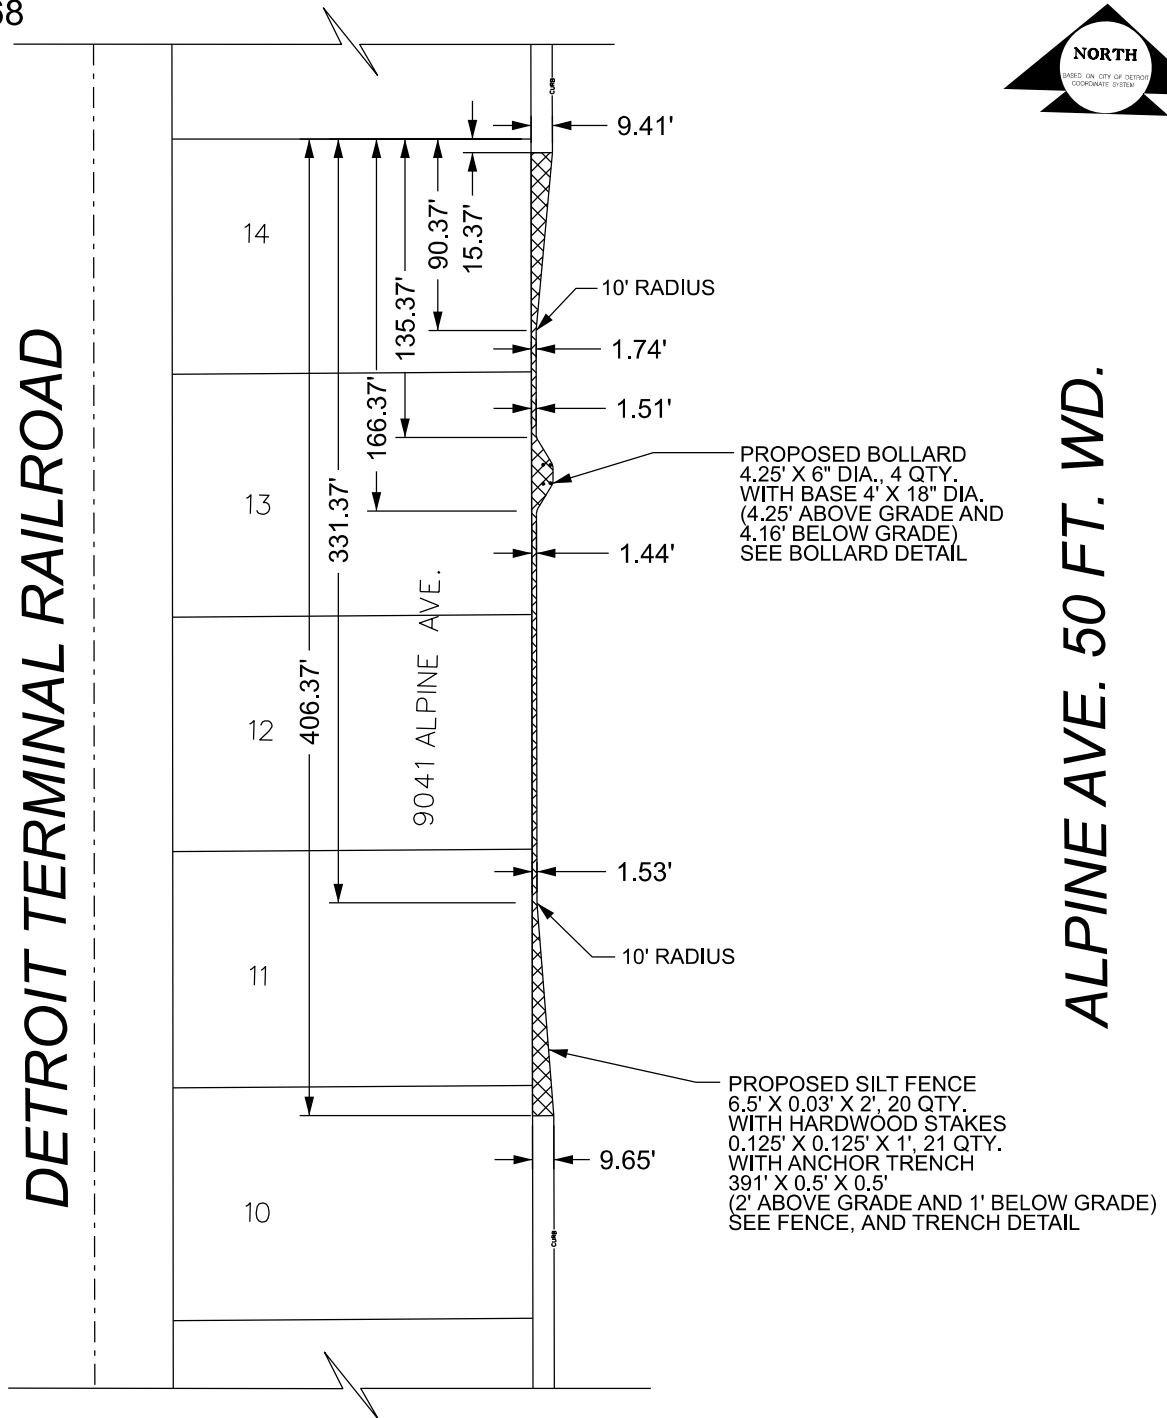

DETROIT TERMINAL RAILROAD

ALPINE AVE. 50 FT. WD.



- REQUEST ENCROACHMENT
(For Silt Fence, Trench, and Stakes)



- REQUEST ENCROACHMENT
(For Bollard)

(FOR OFFICE USE ONLY)

CARTO 7 F

B					
A					
DESCRIPTION	DRWN	CHKD	APPD	DATE	
REVISIONS					
DRAWN BY	AP	CHECKED	LC / TS		
DATE	09-18-2025	APPROVED	GE		

REQUEST ENCROACHMENT
INTO ALPINE AVE.
AT 9041 ALPINE AVE.

CITY OF DETROIT
CITY ENGINEERING DIVISION
SURVEY BUREAU

JOB NO. 25-68

DRWG. NO. 01