


V:\20203.19D HFH Central Energy Hub\Design\CAD\Work Sheets\CEH Piping Encroachment Package.dwg

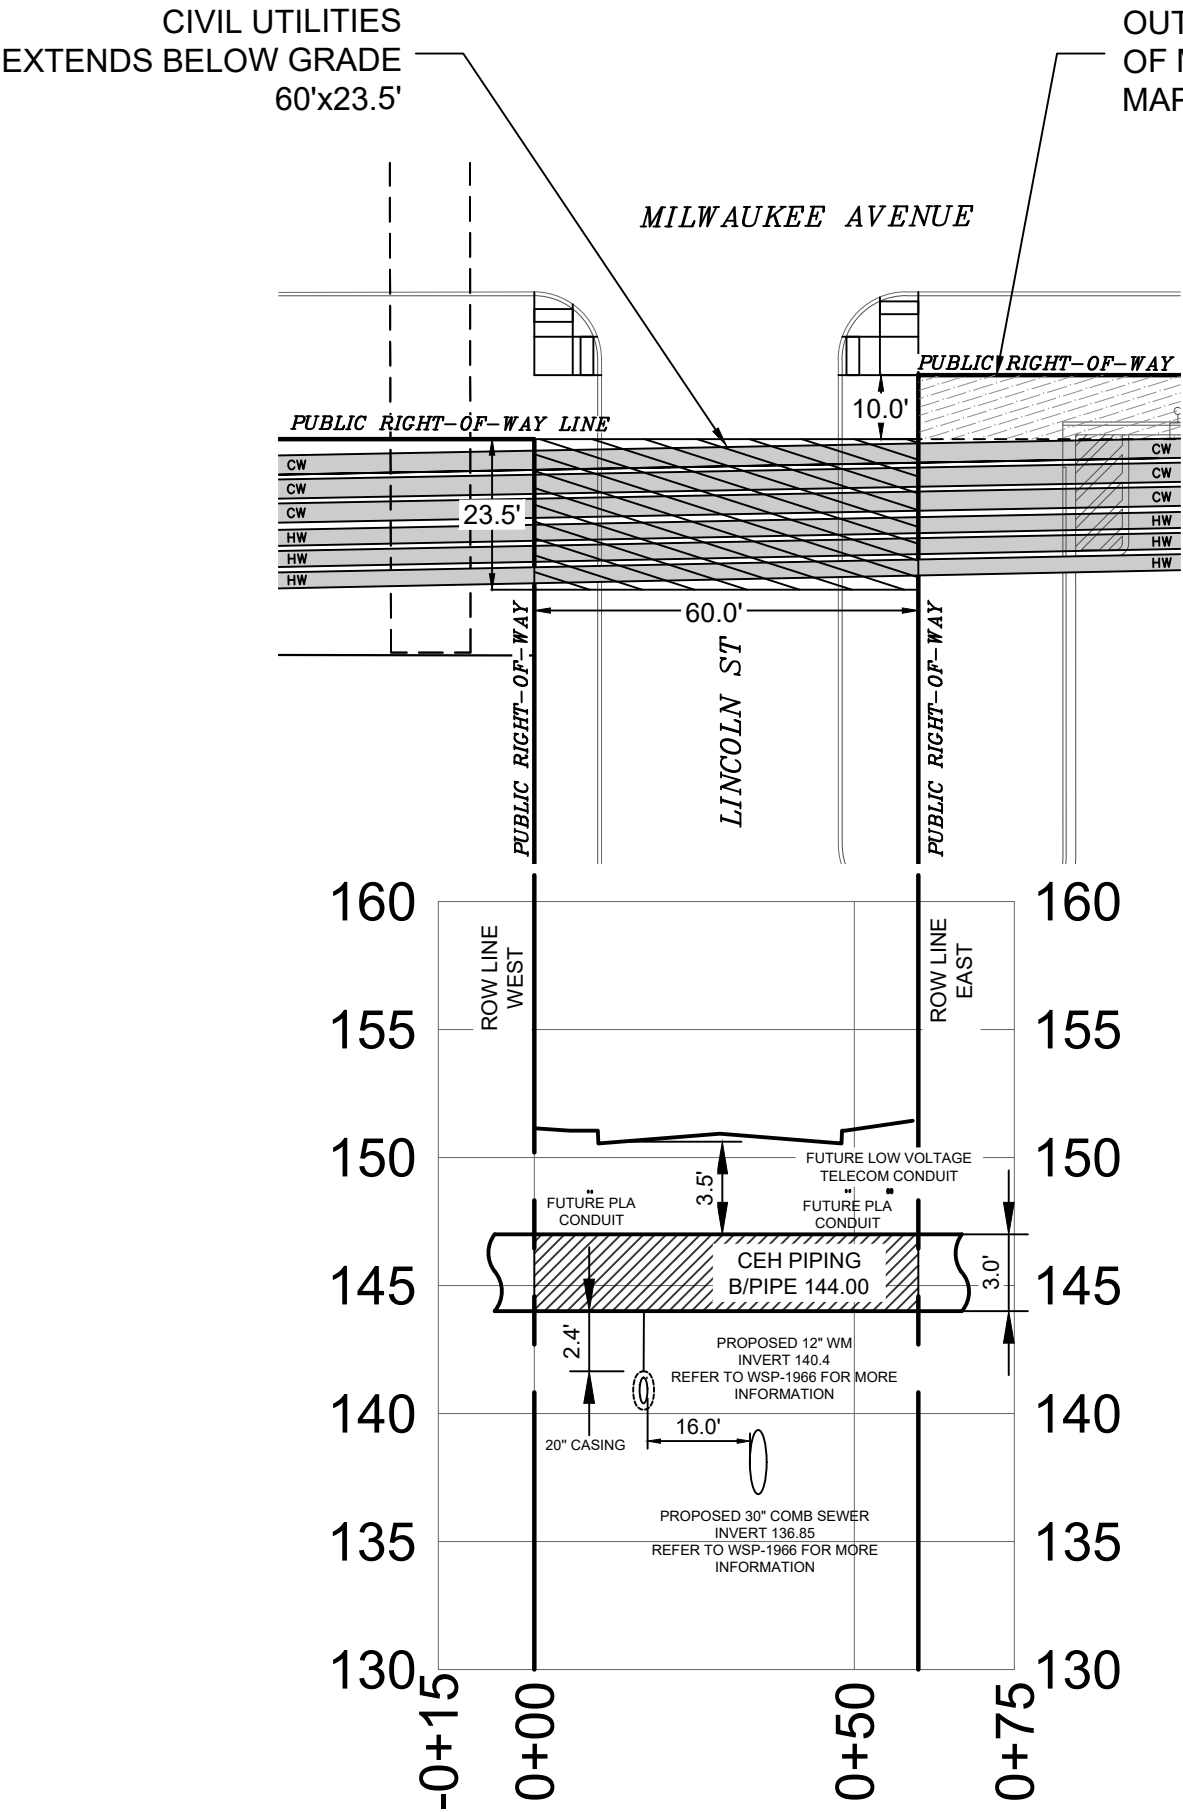

LEGEND



BELOW GRADE ENCROACHMENT



PREVIOUSLY APPROVED OUT-RIGHT VACATION  
ENCROACHMENT  
MAP-23-149, X2024-168



STEEL SERVICE PIPES

PROJECT INFORMATION

20203.19D CENTRAL ENERGY HUB (CEH)

THIS PROJECT LOCATION IS BOUND BY WEST  
GRAND BLVD, SOUTHBOUND JOHN C LODGE  
SERVICE DRIVE, AND HOLDEN ST.

THIS EXHIBIT INCLUDES A BELOW GRADE  
ENCROACHMENT FOR THE CEH HOT AND  
CHILLED STEEL SERVICE PIPES WITH  
POLYURETHANE INSULATION AND HDPE  
JACKET.

Encroachment L x W x D:

60.0' x 23.5' x 3.0'

giffels  
webster

Engineers  
Surveyors  
Planners  
Landscape Architects

28 West Adams Road  
Suite 1200  
Detroit, MI 48226  
p (313) 962-4442  
f (313) 962-5068  
www.giffelswebster.com

Executive: MM  
Manager: RMJ  
Designer: JH/US



DATE:	ISSUE:
2025-01-16	Petition

Developed For:  
**KIEWIT POWER  
CONSTRUCTORS**  
  
8900 RENNER BLVD  
LENEXA, KANSAS, 66219

EXHIBIT

CEH PIPING  
ENCROACHMENT  
PACKAGE

CITY OF DETROIT  
WAYNE COUNTY  
MICHIGAN

Date: 2025-01-16  
Scale: 1"=30'  
Sheet: A  
Project: 20203.19D

Copyright © 2024 Giffels Webster.  
No reproduction shall be made without the  
prior written consent of Giffels Webster.

