



9/4/2024 4:30:23 PM THIS DRAWING IS THE PROPERTY OF INFORM STUDIO - UNAUTHORIZED USE OF ANY KIND, INCLUDING USE ON OTHER PROJECTS, IS PROHIBITED.

R:\GL_PROJECTS\2837.40_THE MID - DEVELOPMENT SITE\08_MODELS - DRAWINGS\2837.40_THE MID_SITE\1\



- TREE PLANTING NOTES**
1. REMOVE EXCESS FILL FROM TOP OF ROOT BALL TO EXPOSE ROOT FLARE. SET 2'-3" HIGHER THAN FINISH GRADE. CUT AND REMOVE TOP 1/3 OF ROPE/ BURLAP. FOR WIRE BASKETS REMOVE 1/3 AND CUT EVERY OTHER HORIZONTAL AND VERTICAL WIRE
 2. TREE ROOT BALL (TOP OF BALL SHOULD MATCH EXISTING GRADE) OR SET 1" - 2" HIGHER THAN TOP OF GRADE

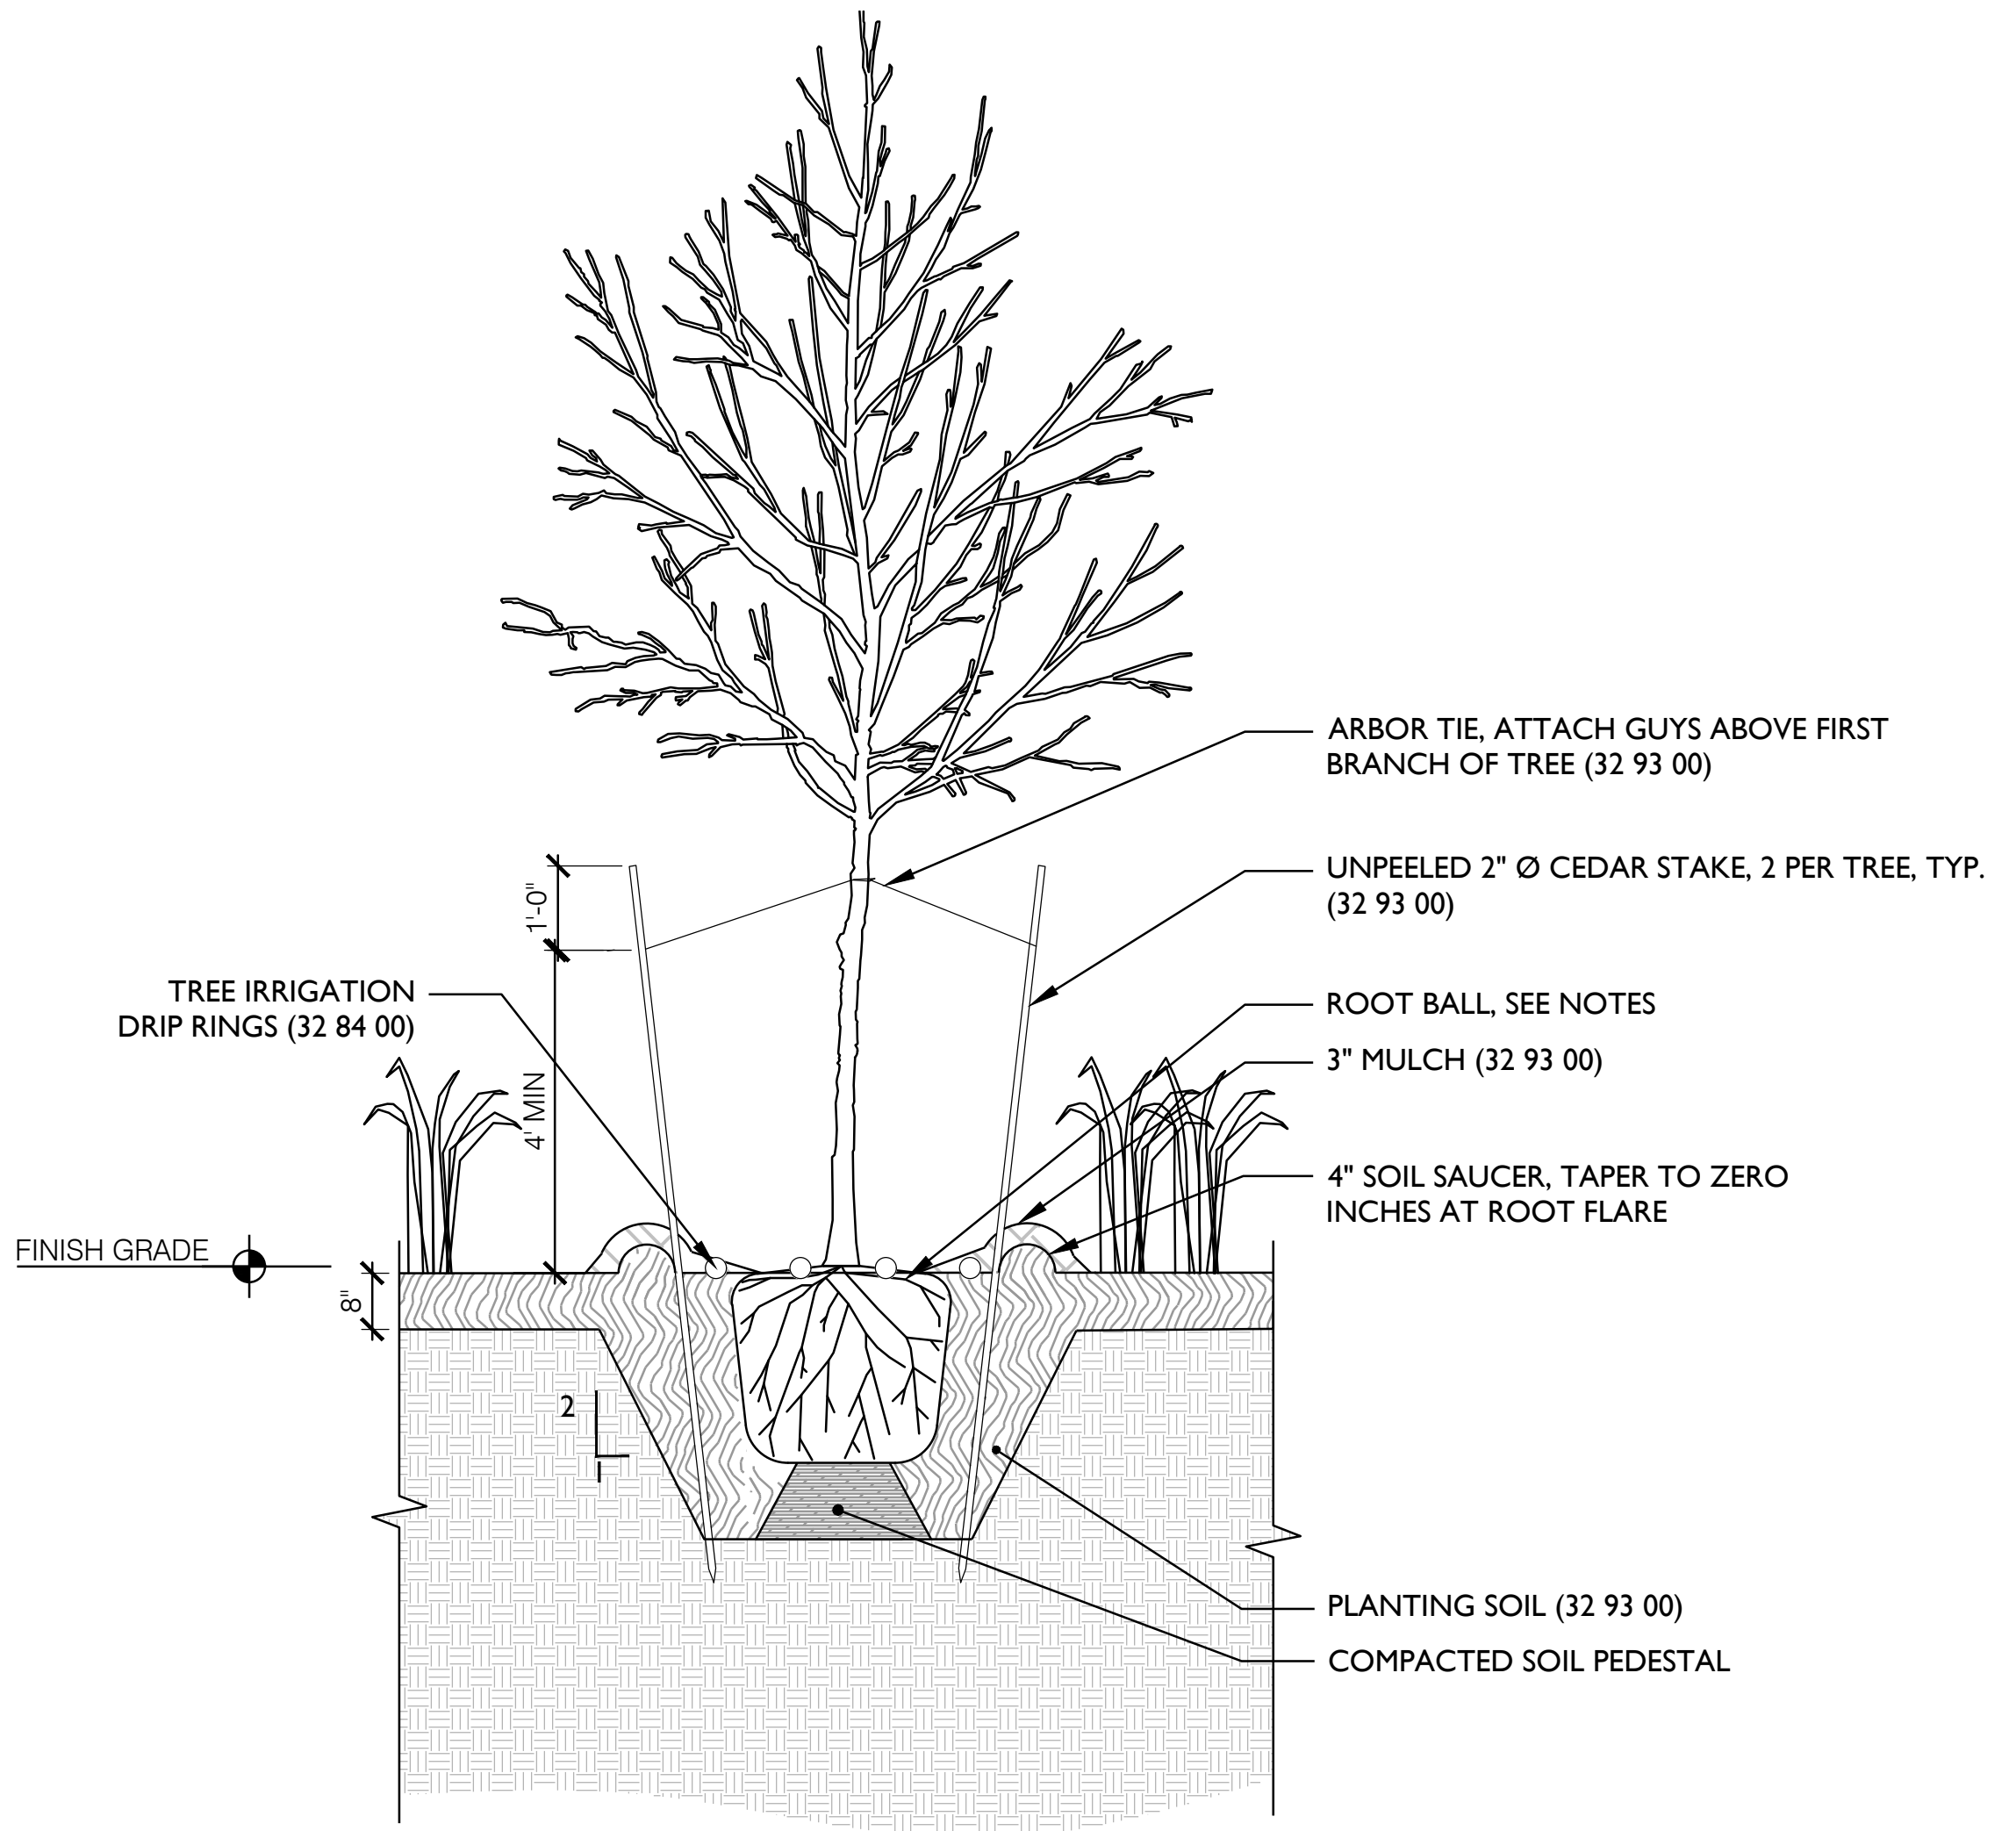


1 TREE PLANTING, TYP. 1/2" = 1'-0" DETAIL

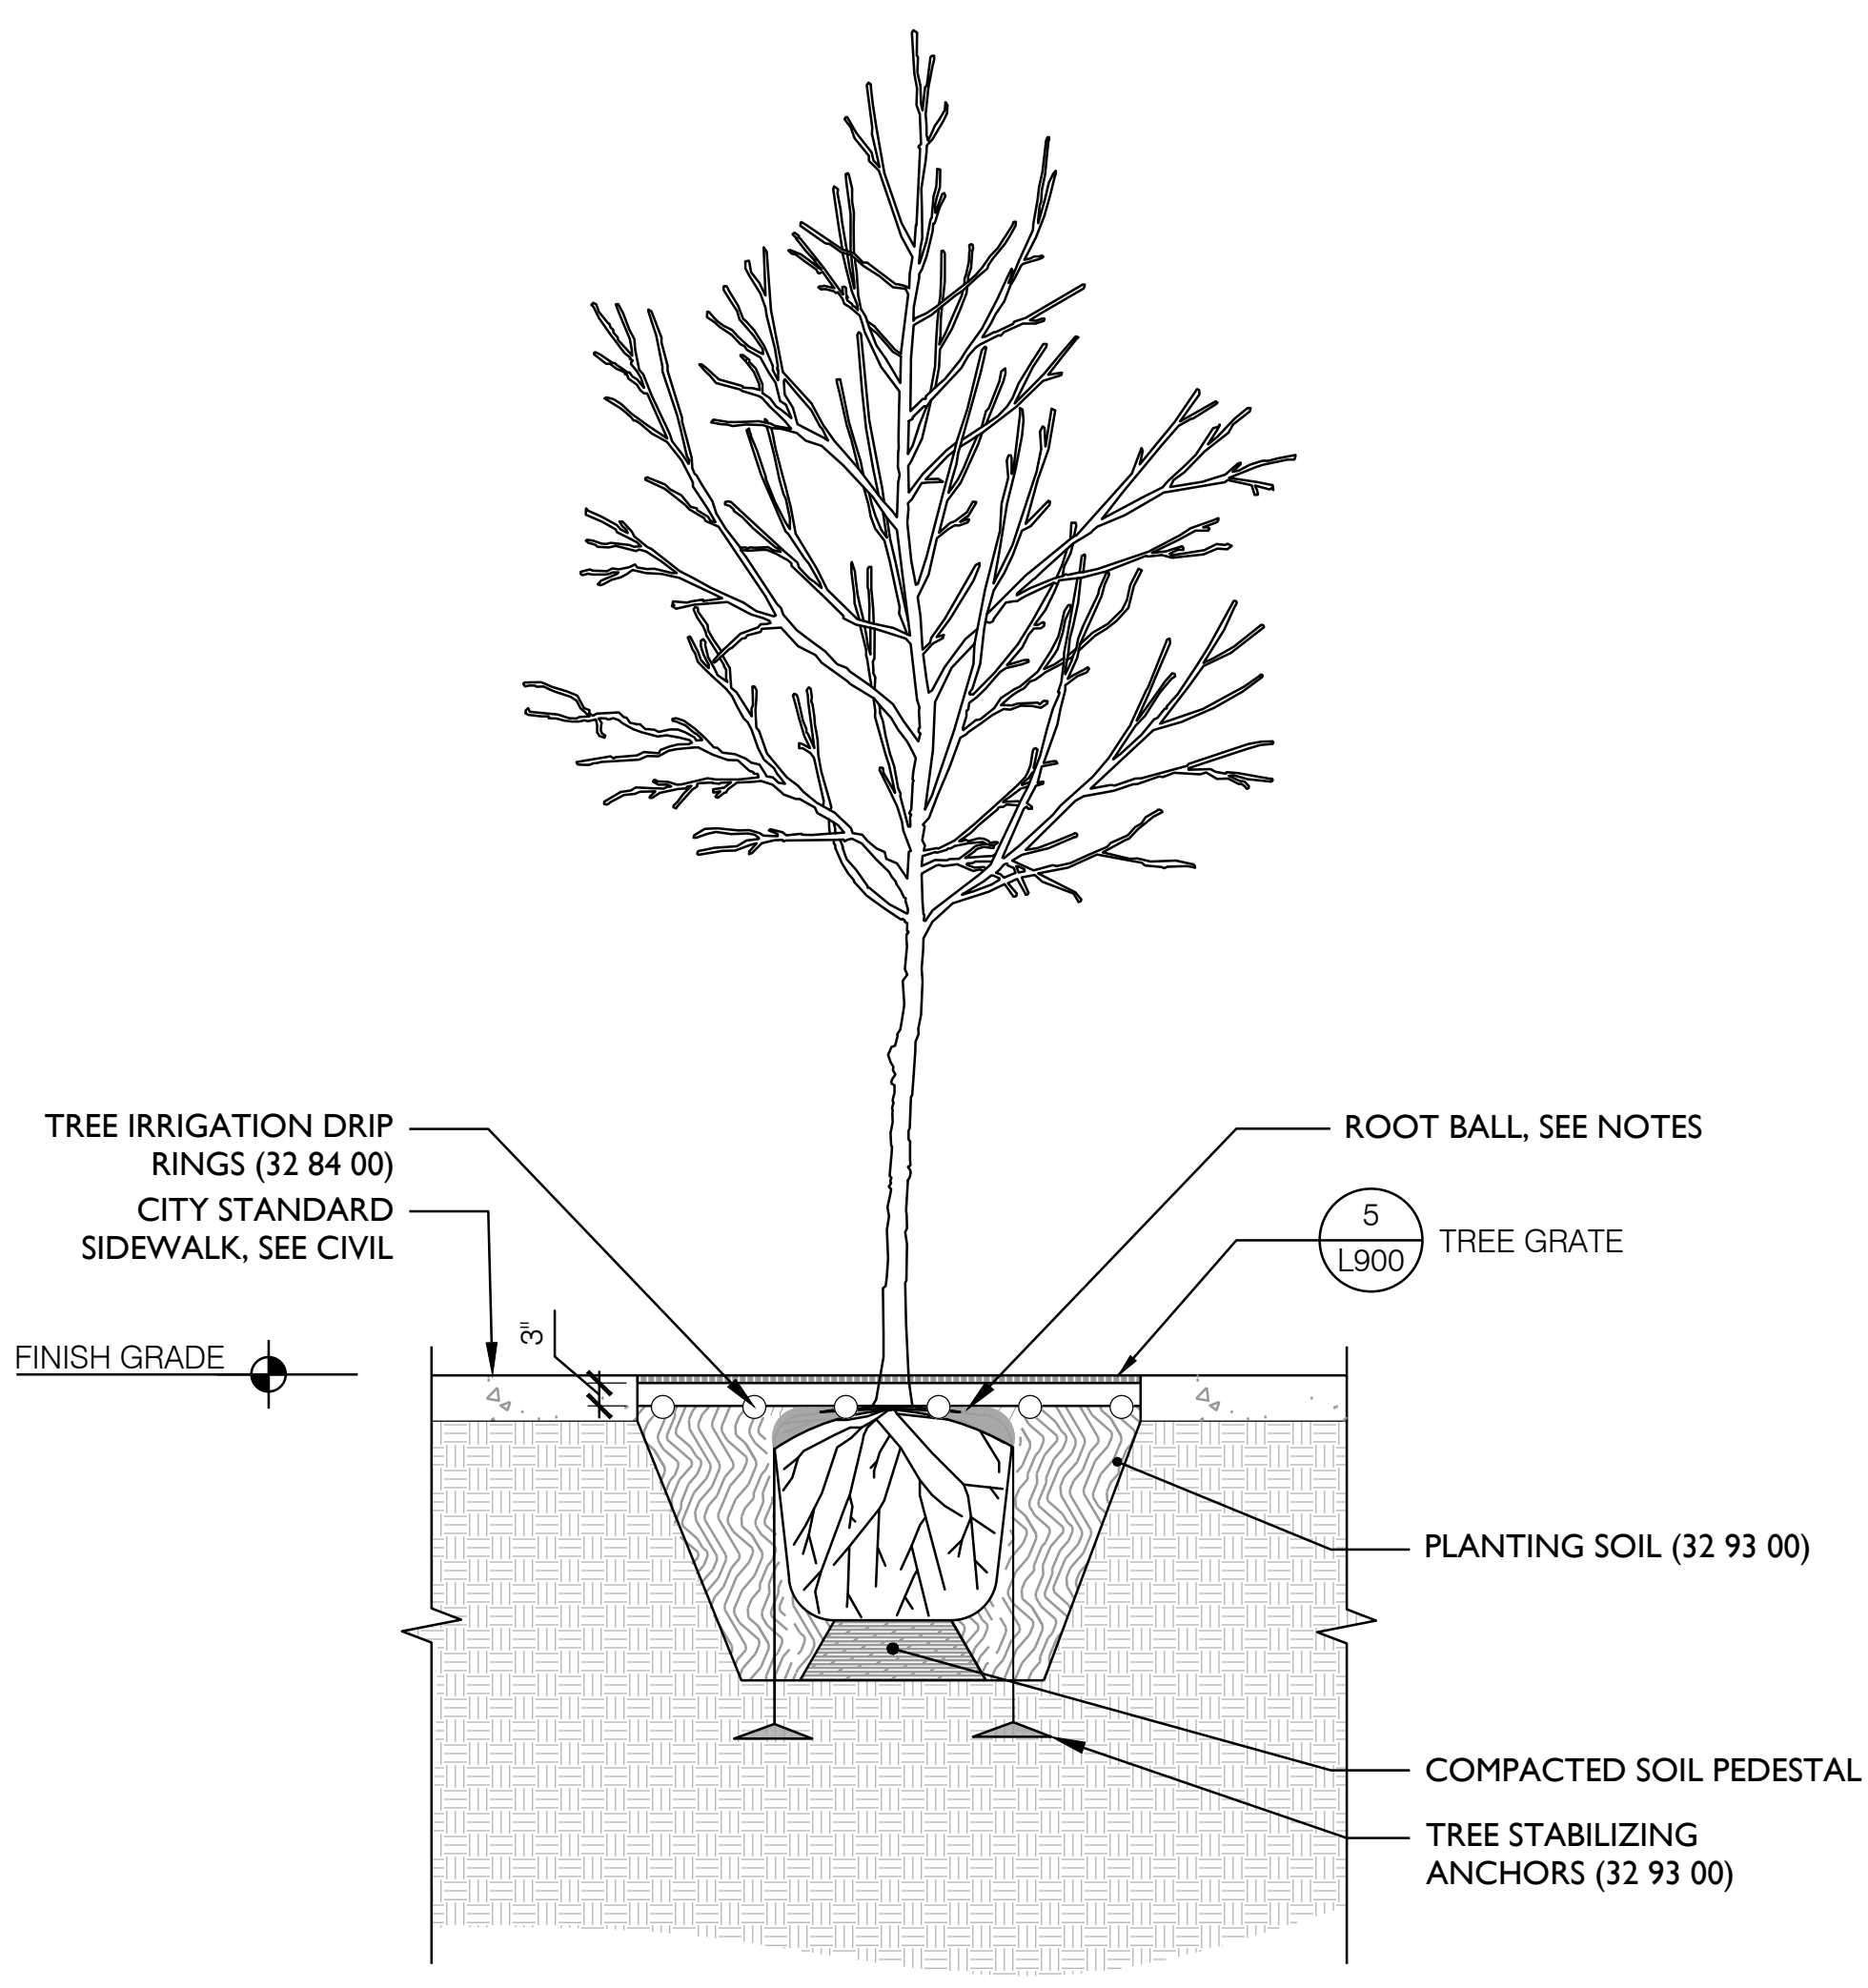


2 TREE PLANTING @ TREE GRATE, TYP. 1/2" = 1'-0" DETAIL

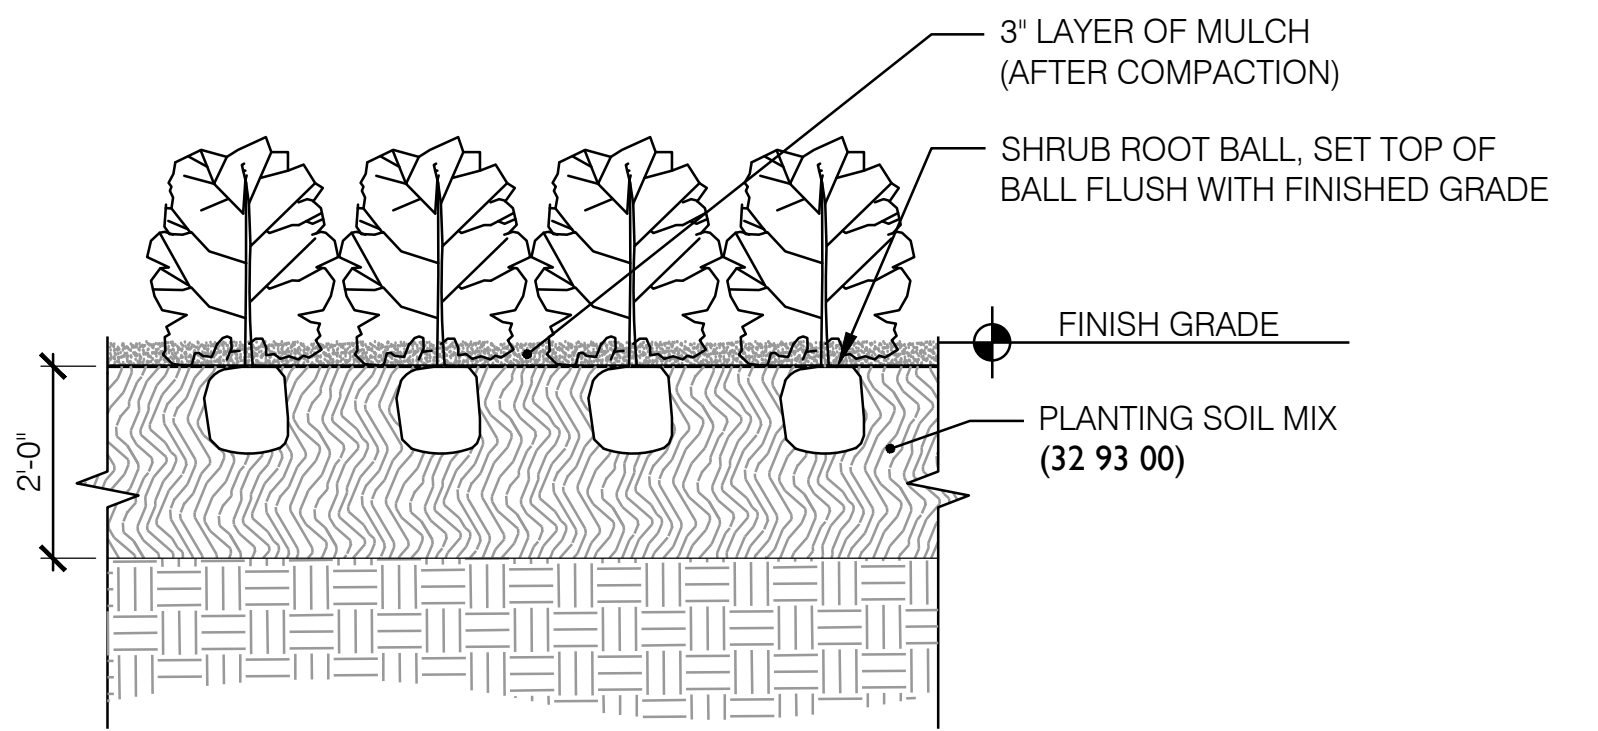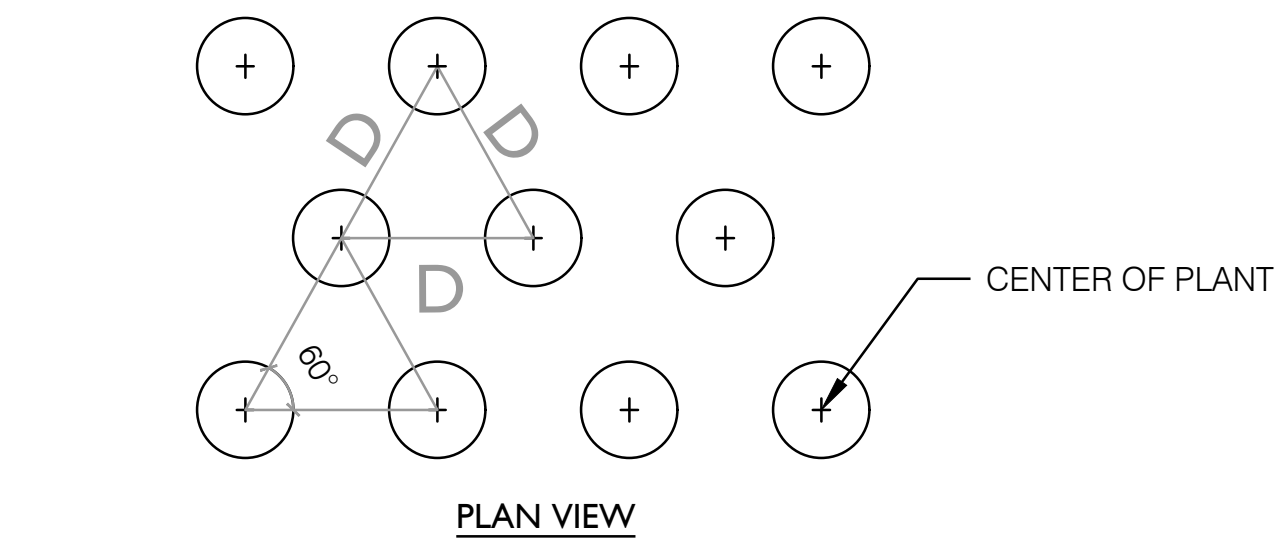

3 PLANTING BEDS, TYP. 1/2" = 1'-0" DETAIL

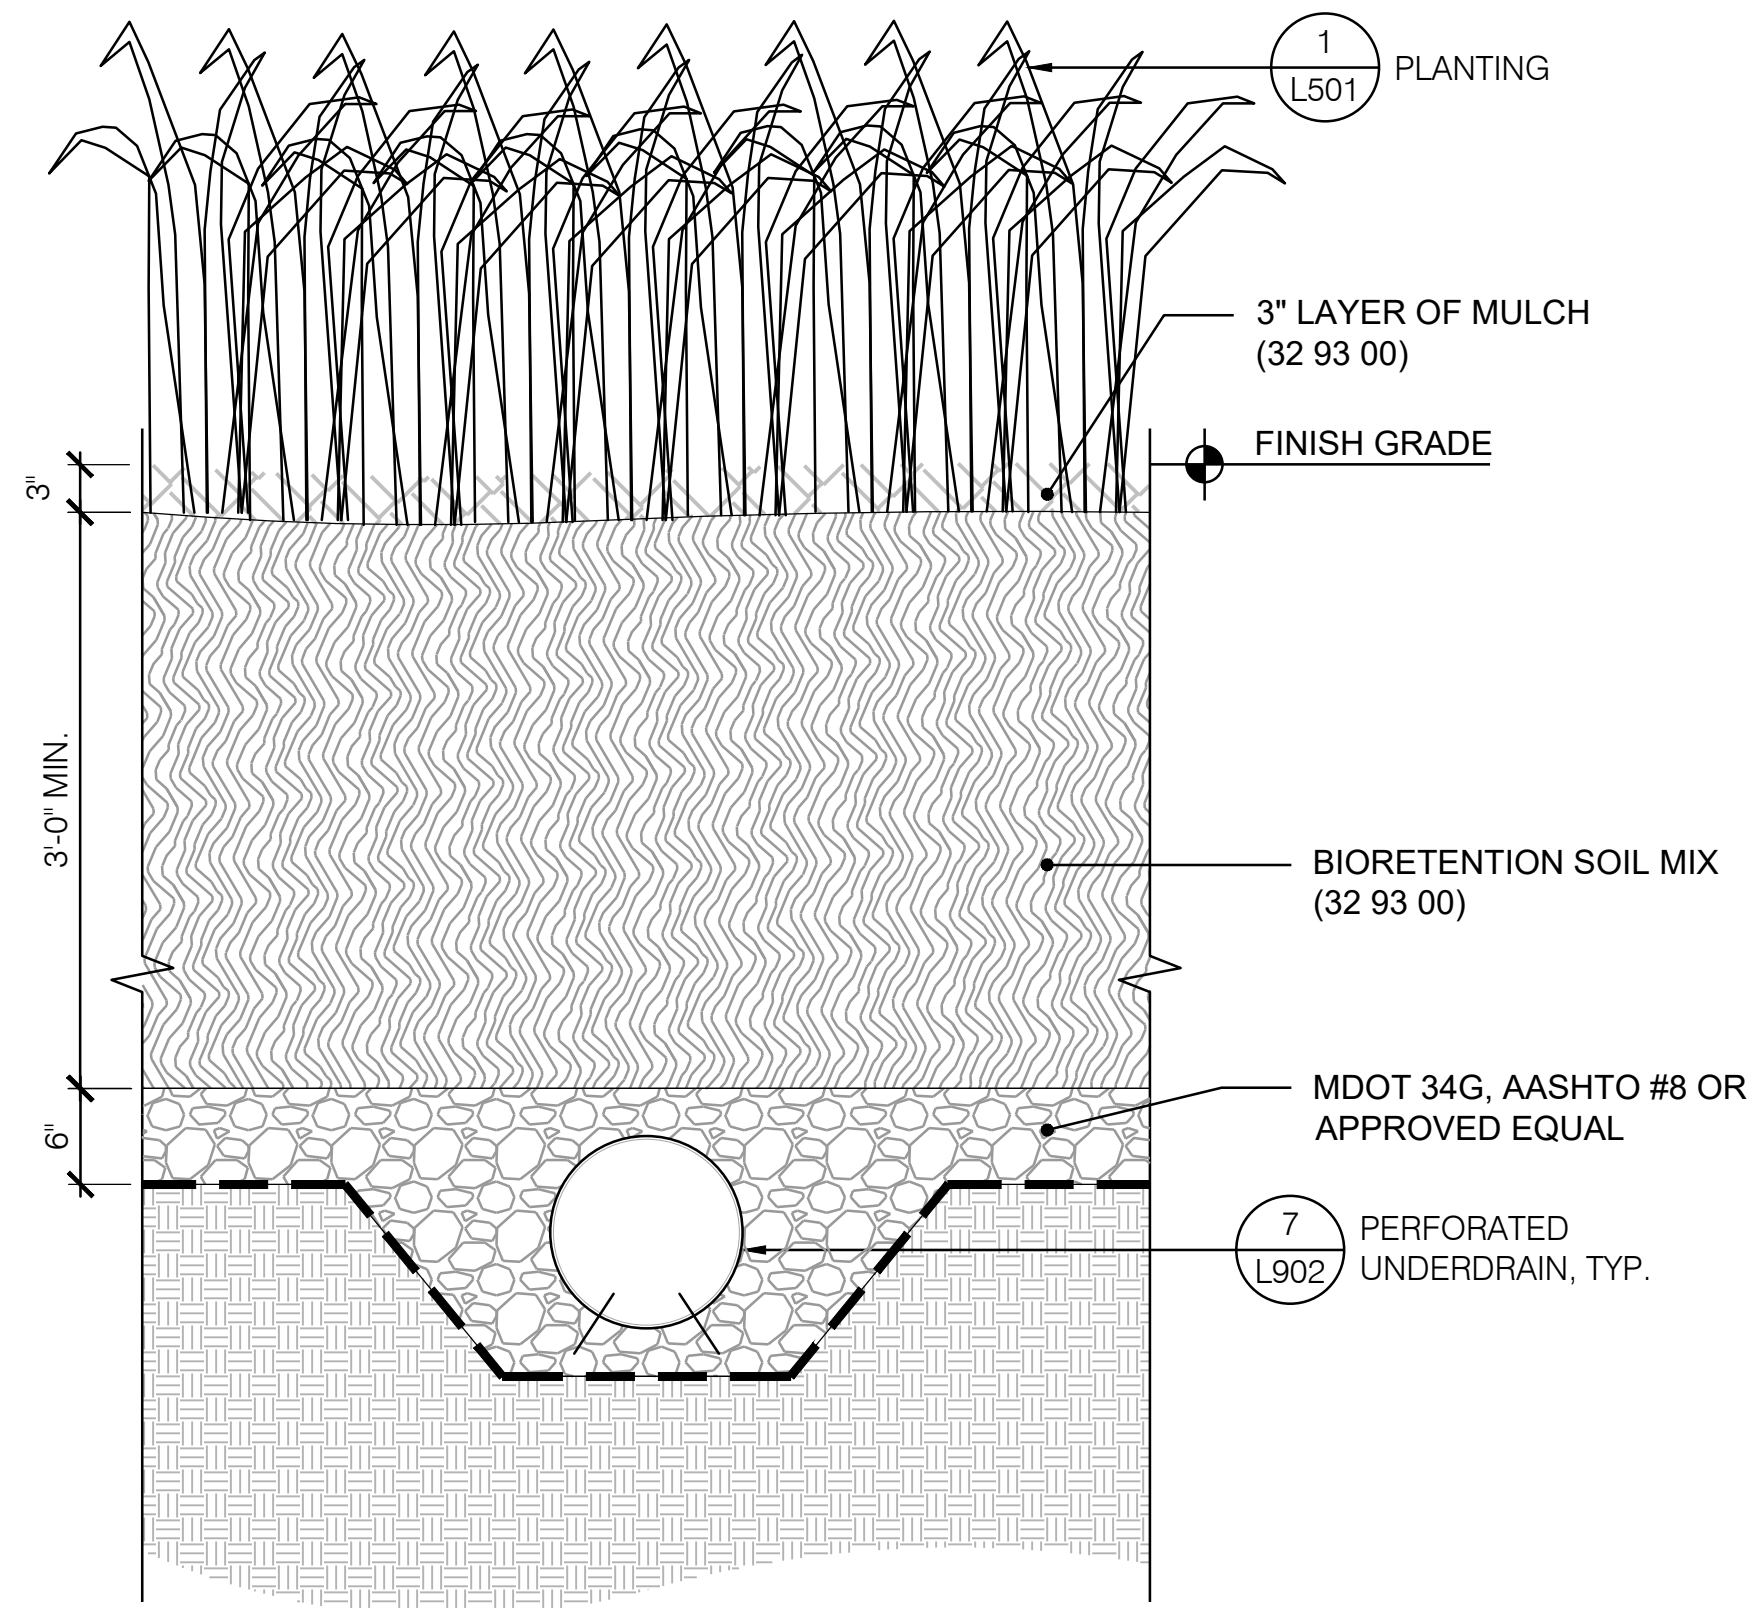

4 BIORETENTION PLANTING BEDS, TYP. 1" = 1'-0" DETAIL

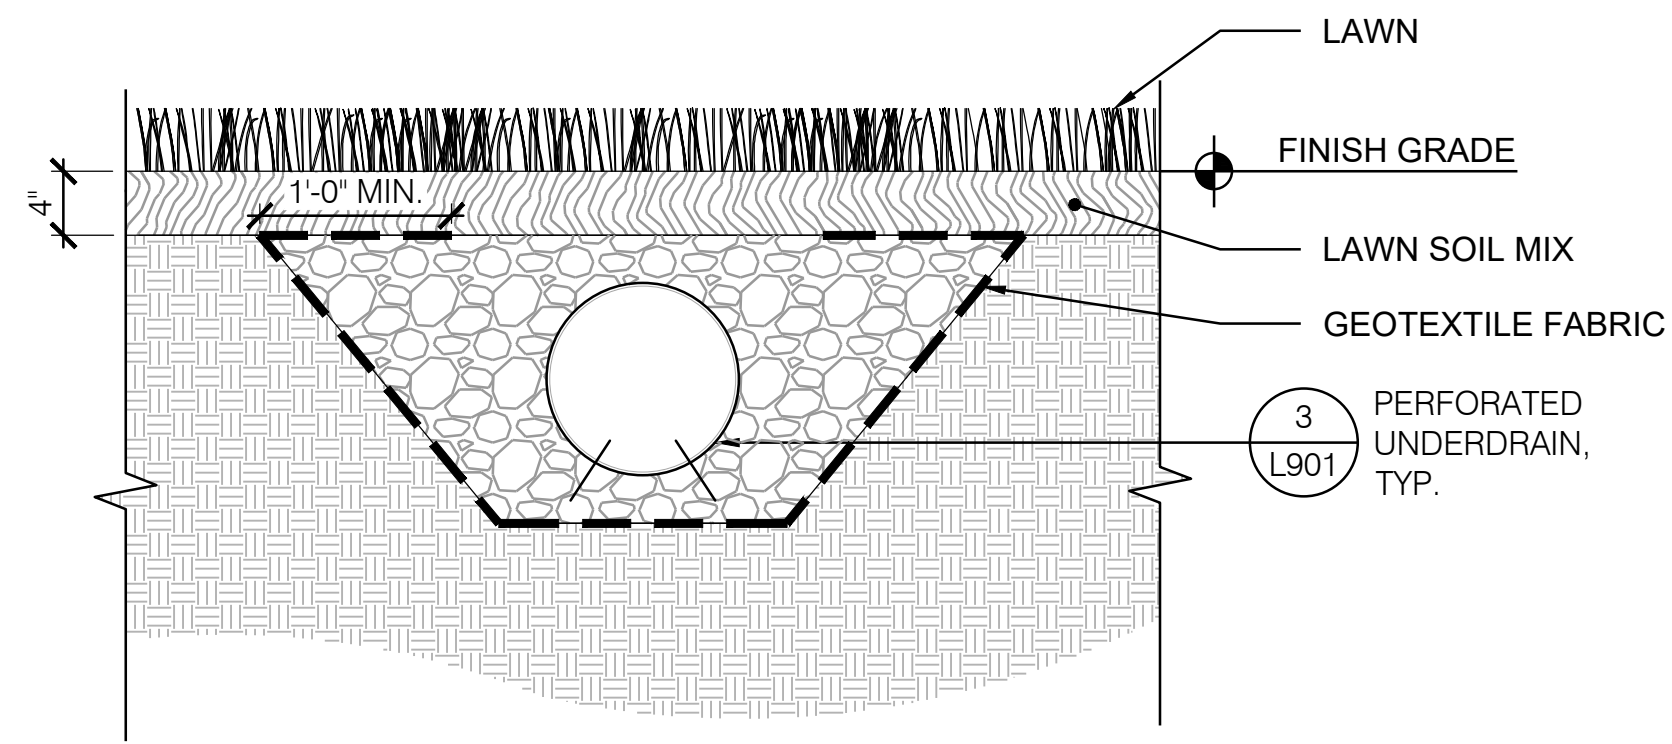

5 LAWN PROFILE, TYP. 1" = 1'-0" DETAIL