



MAP-25-7

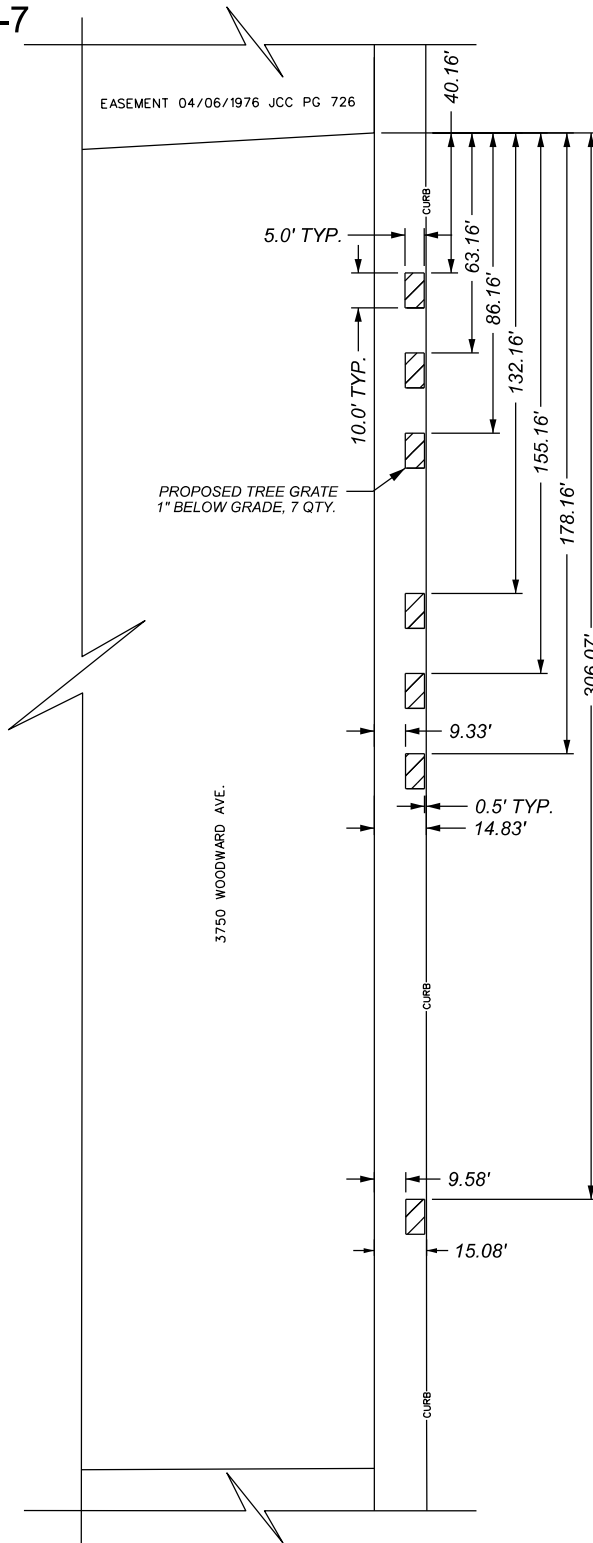

JOHN R. ST. 84 FT. WD.

ALEXANDRINE AVE. 120 FT. WD.

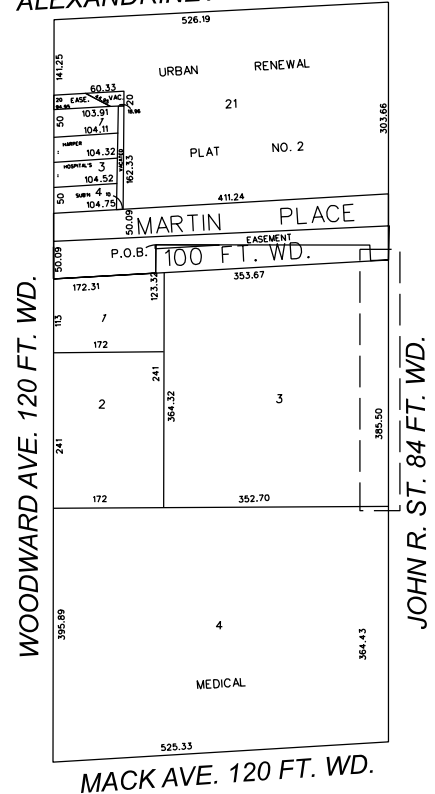

- REQUEST ENCROACHMENT
(For Tree Grate, 7 QTY.)

(FOR OFFICE USE ONLY)

CARTO 29 A

B					
A					
DESCRIPTION	DRWN	CHKD	APPD	DATE	
REVISIONS					
DRAWN BY	AP	CHECKED	LC / TS		
DATE	02-10-2025	APPROVED	GE		

REQUEST ENCROACHMENT
INTO JOHN R. ST.
AT 3750 WOODWARD AVE.

CITY OF DETROIT
CITY ENGINEERING DIVISION
SURVEY BUREAU

JOB NO. 25-7

DRWG. NO.