
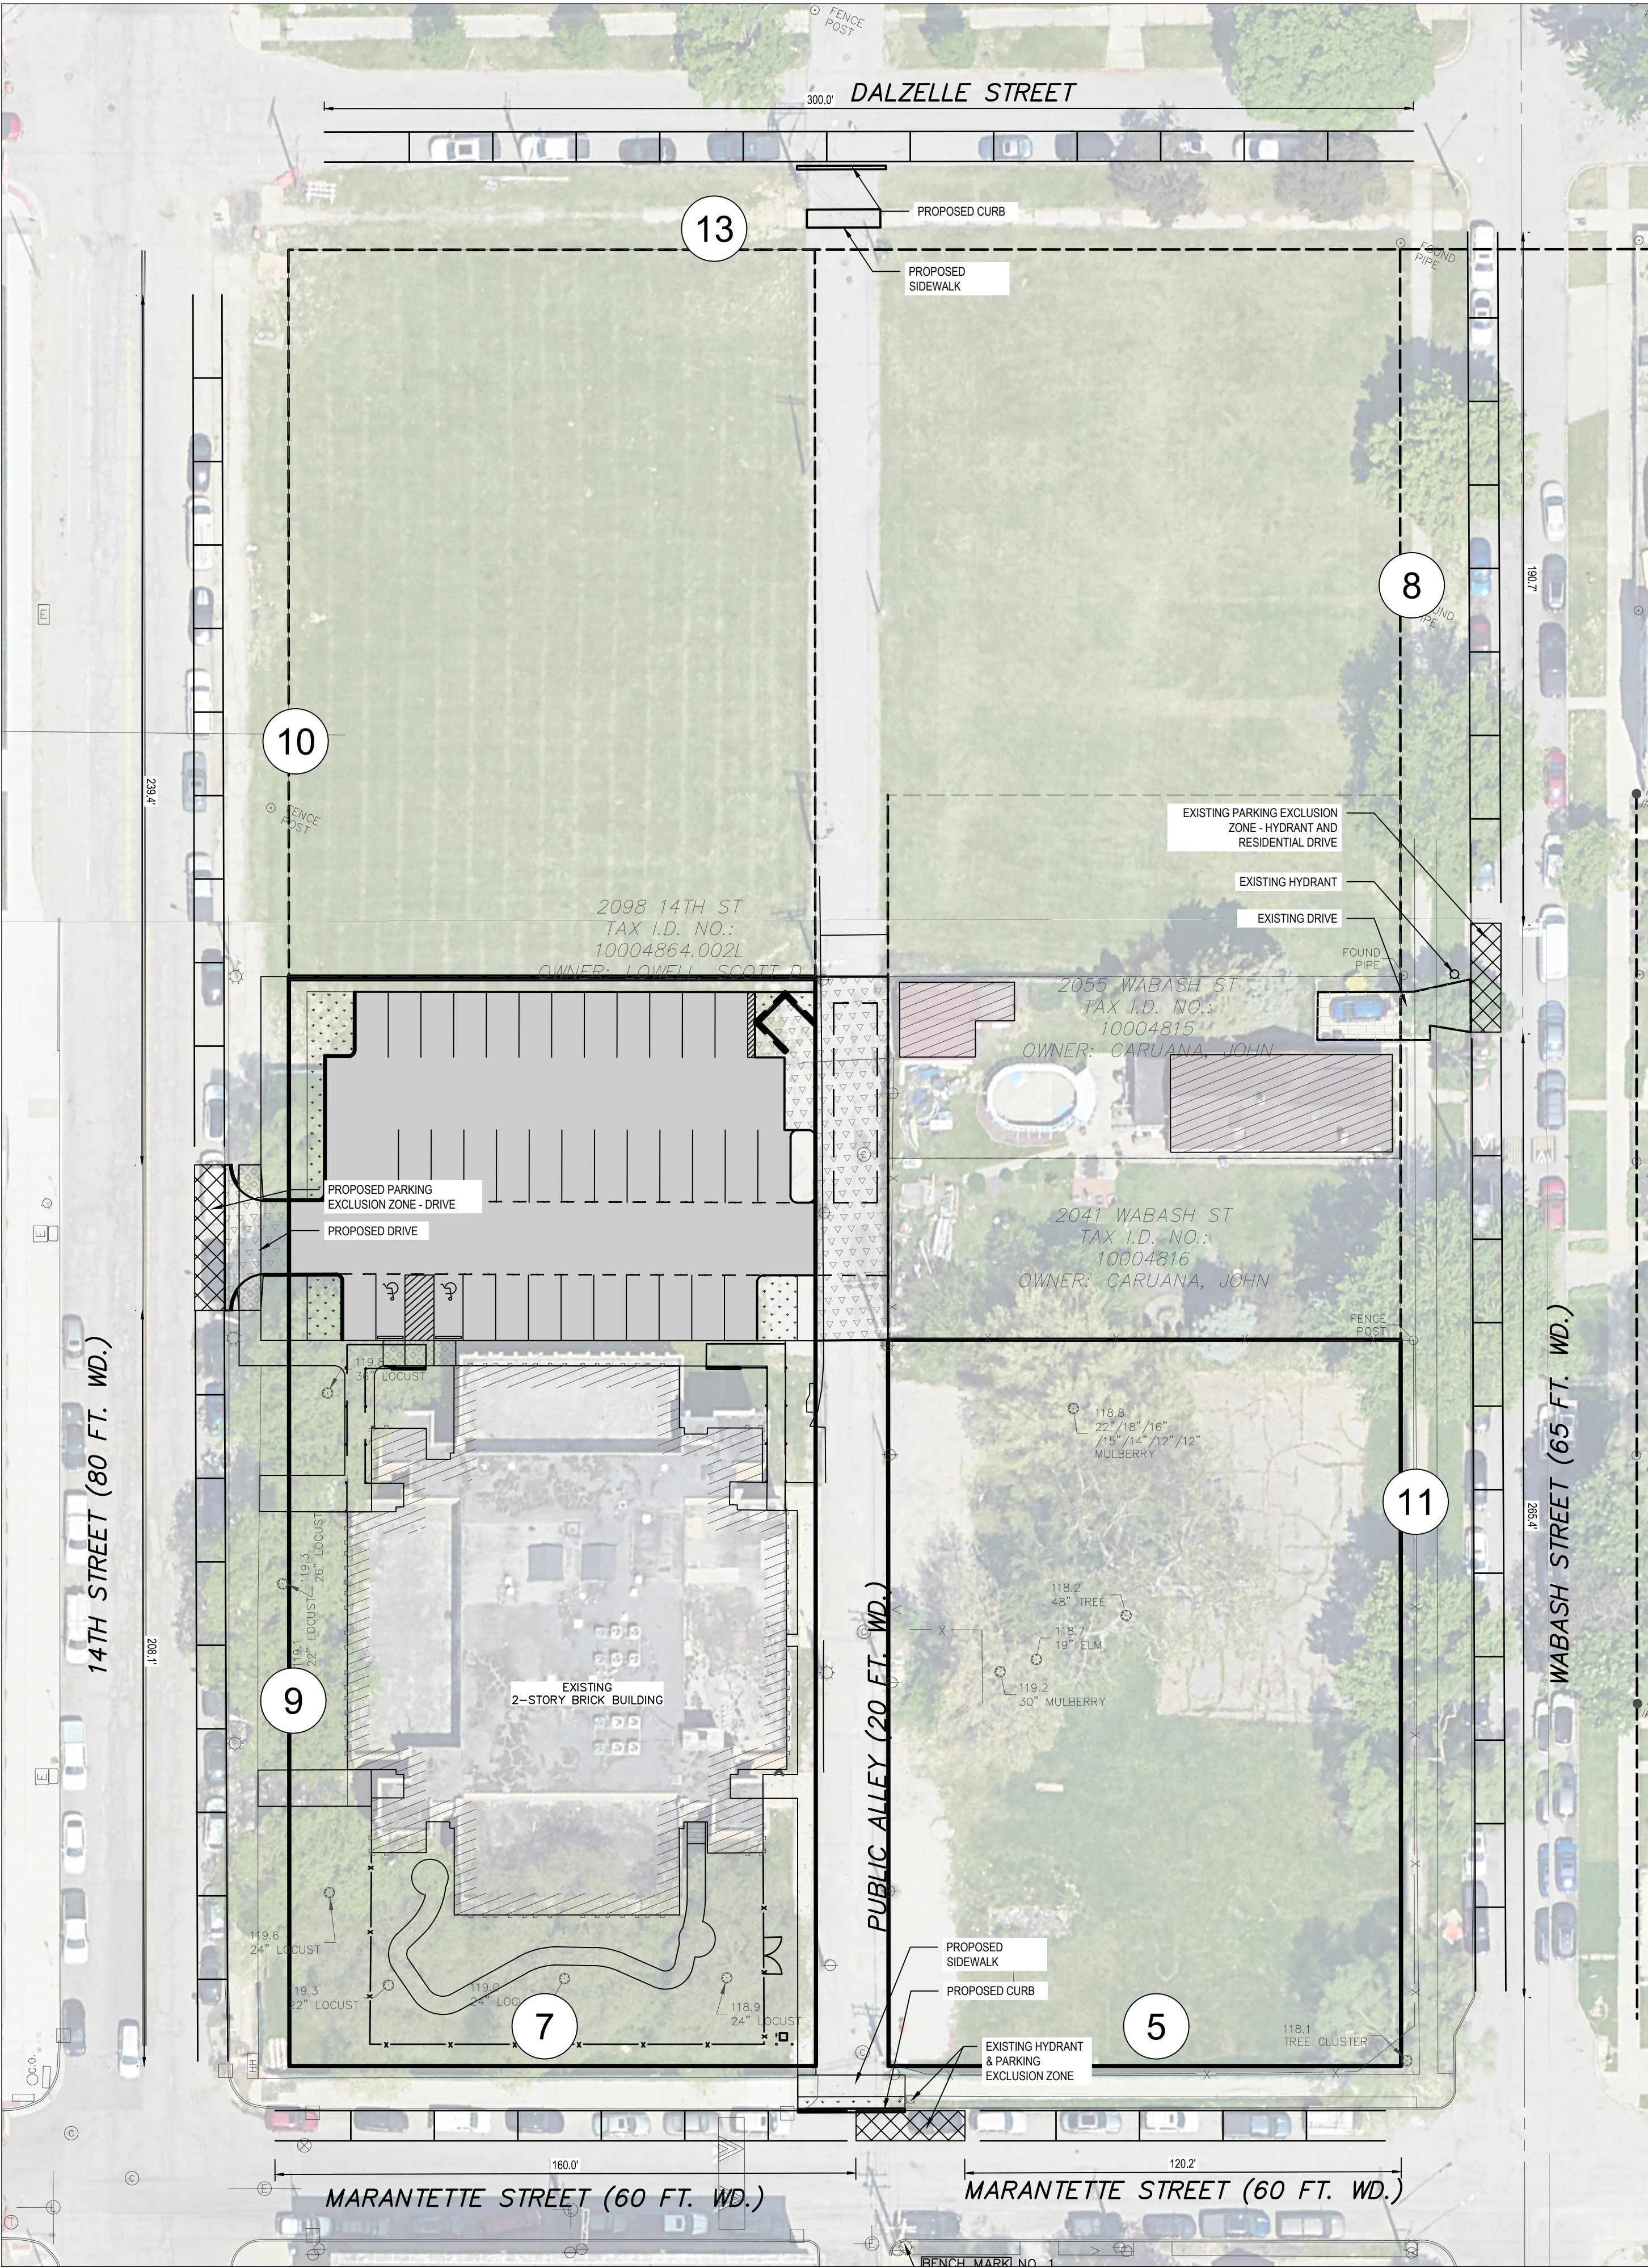


EXISTING ON STREET LEGAL PARKING CONDITION

PROPOSED ON STREET LEGAL PARKING CONDITION

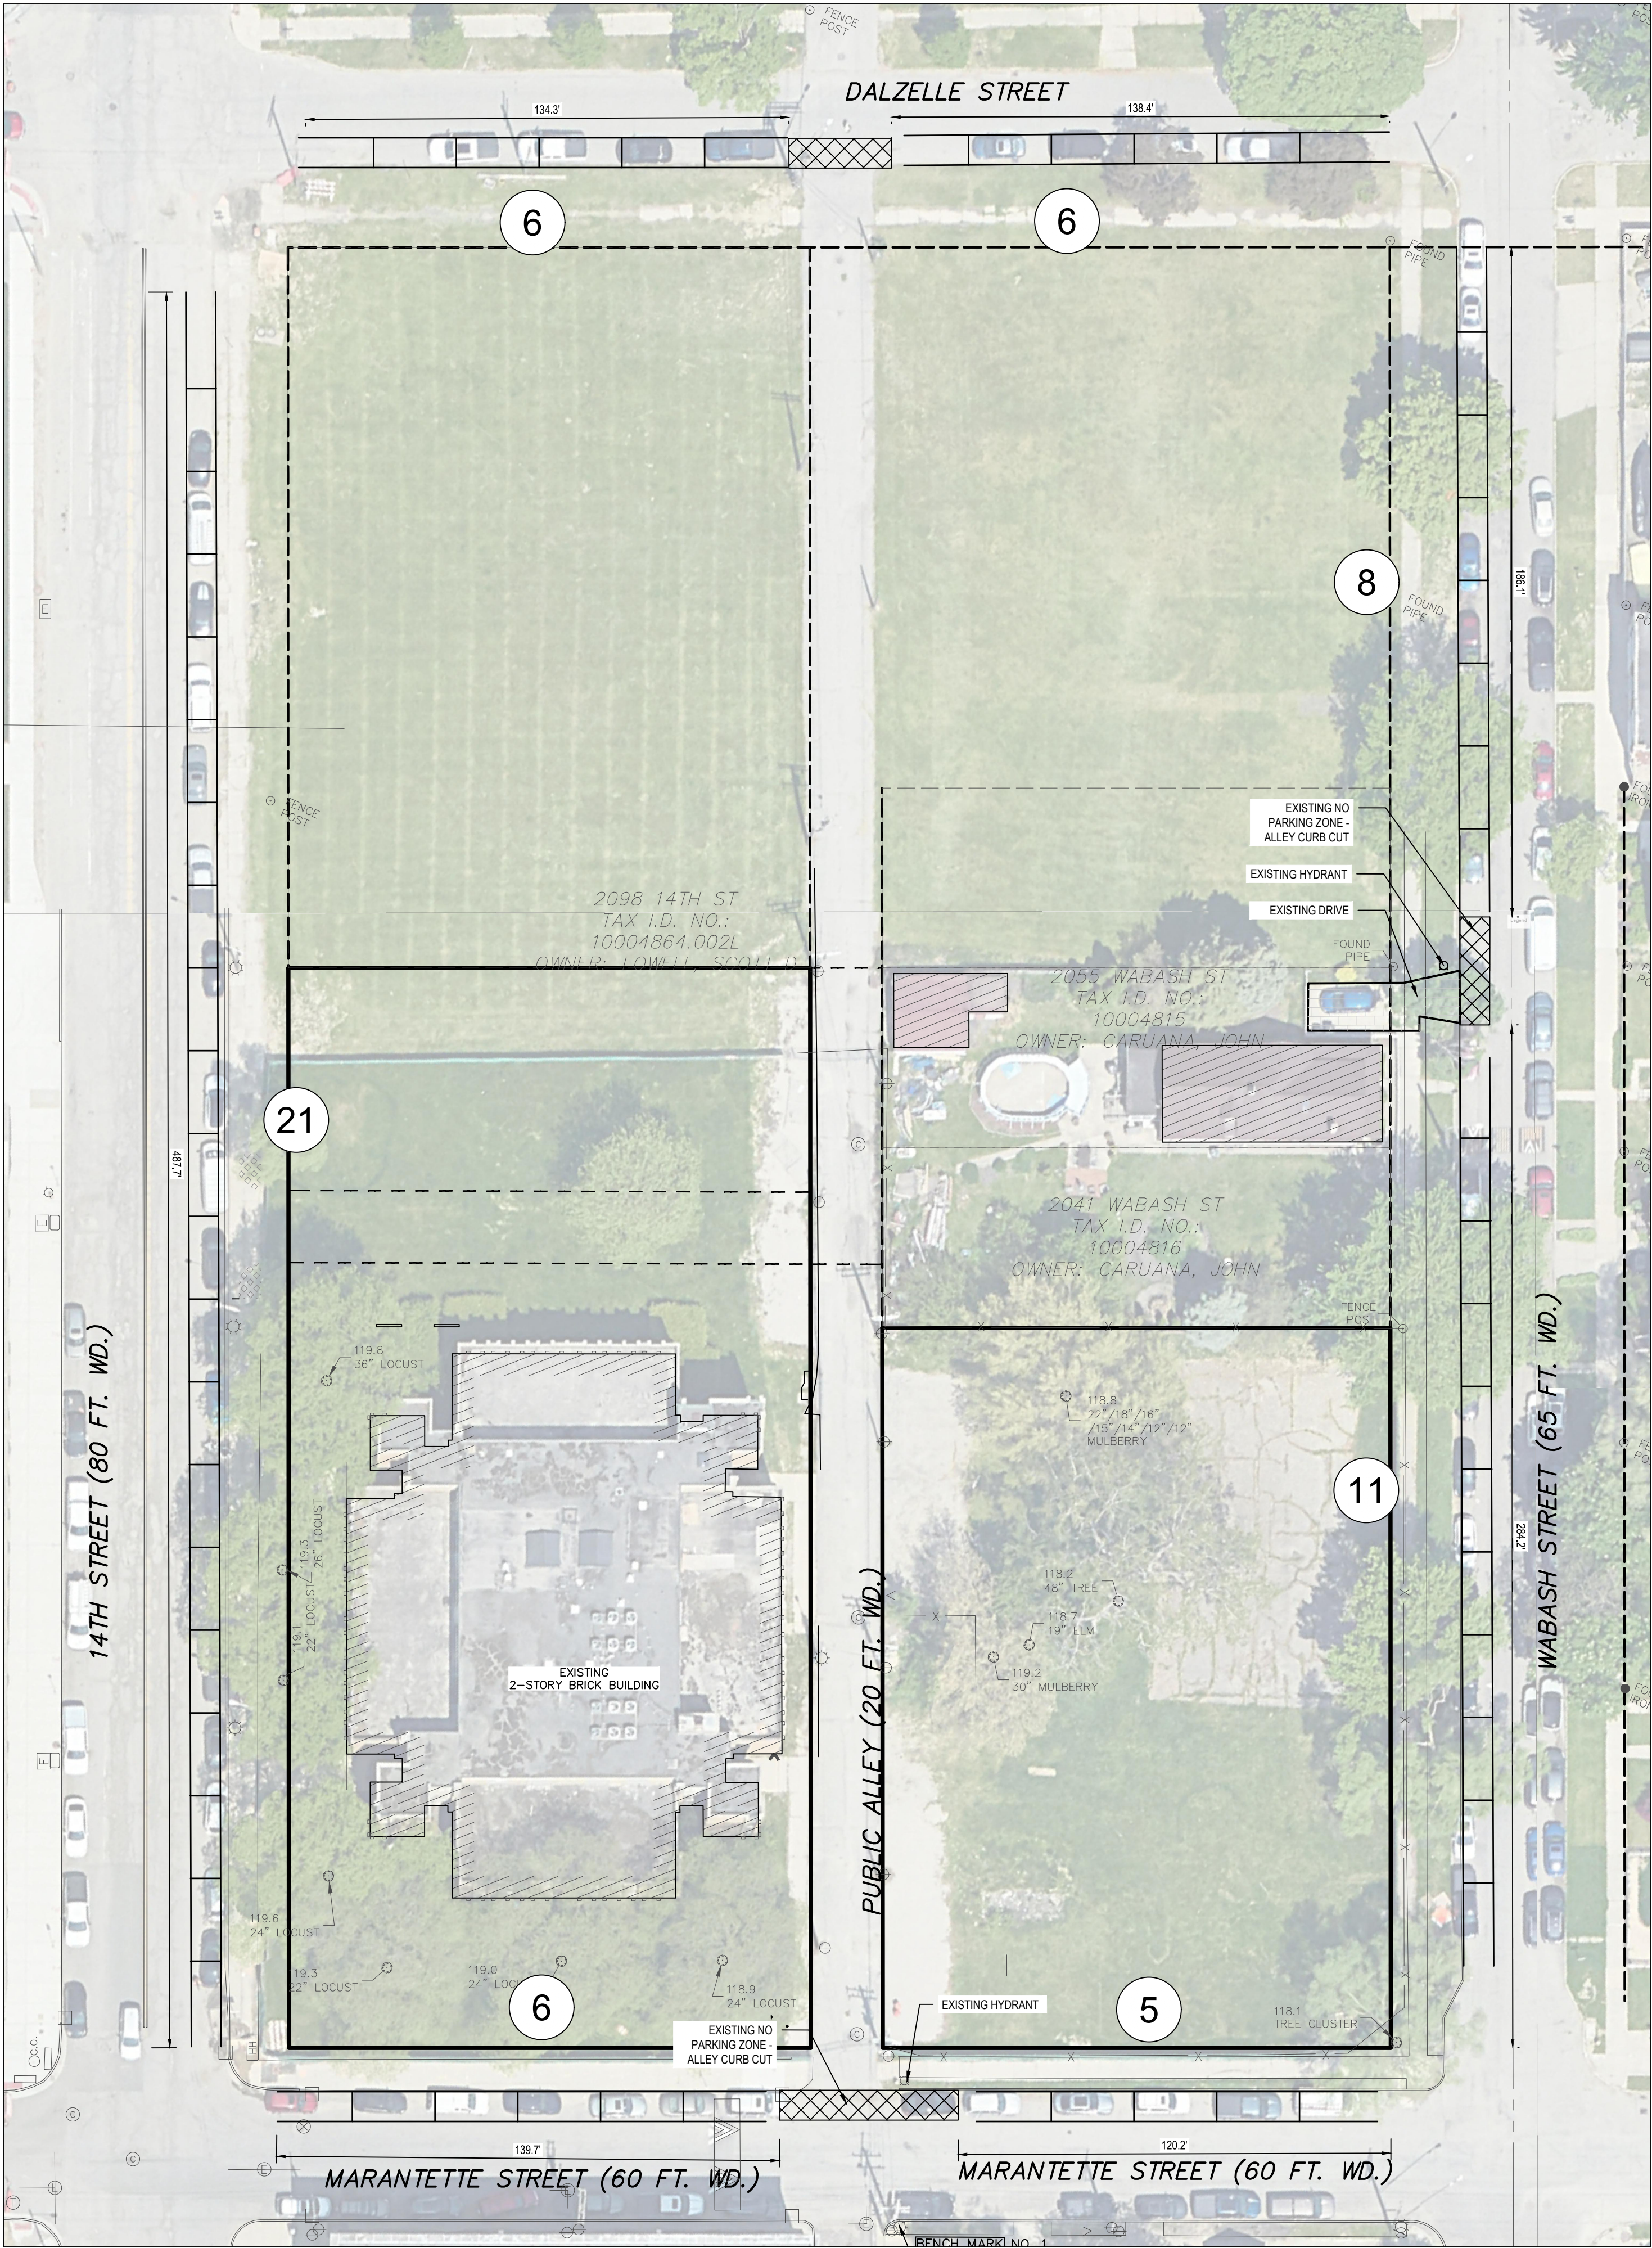

PAVING PLAN -
LEGEND

- PARKING COUNT #
- PARKING EXCLUSION ZONE
- PROPOSED PARKING ZONE
- EXISTING DRIVEWAY EXTENTS
- PROPOSED DRIVEWAY EXTENTS