




VACATION OF PUBLIC ALLEY WITH
EASEMENT FOR PUBLIC UTILITIES

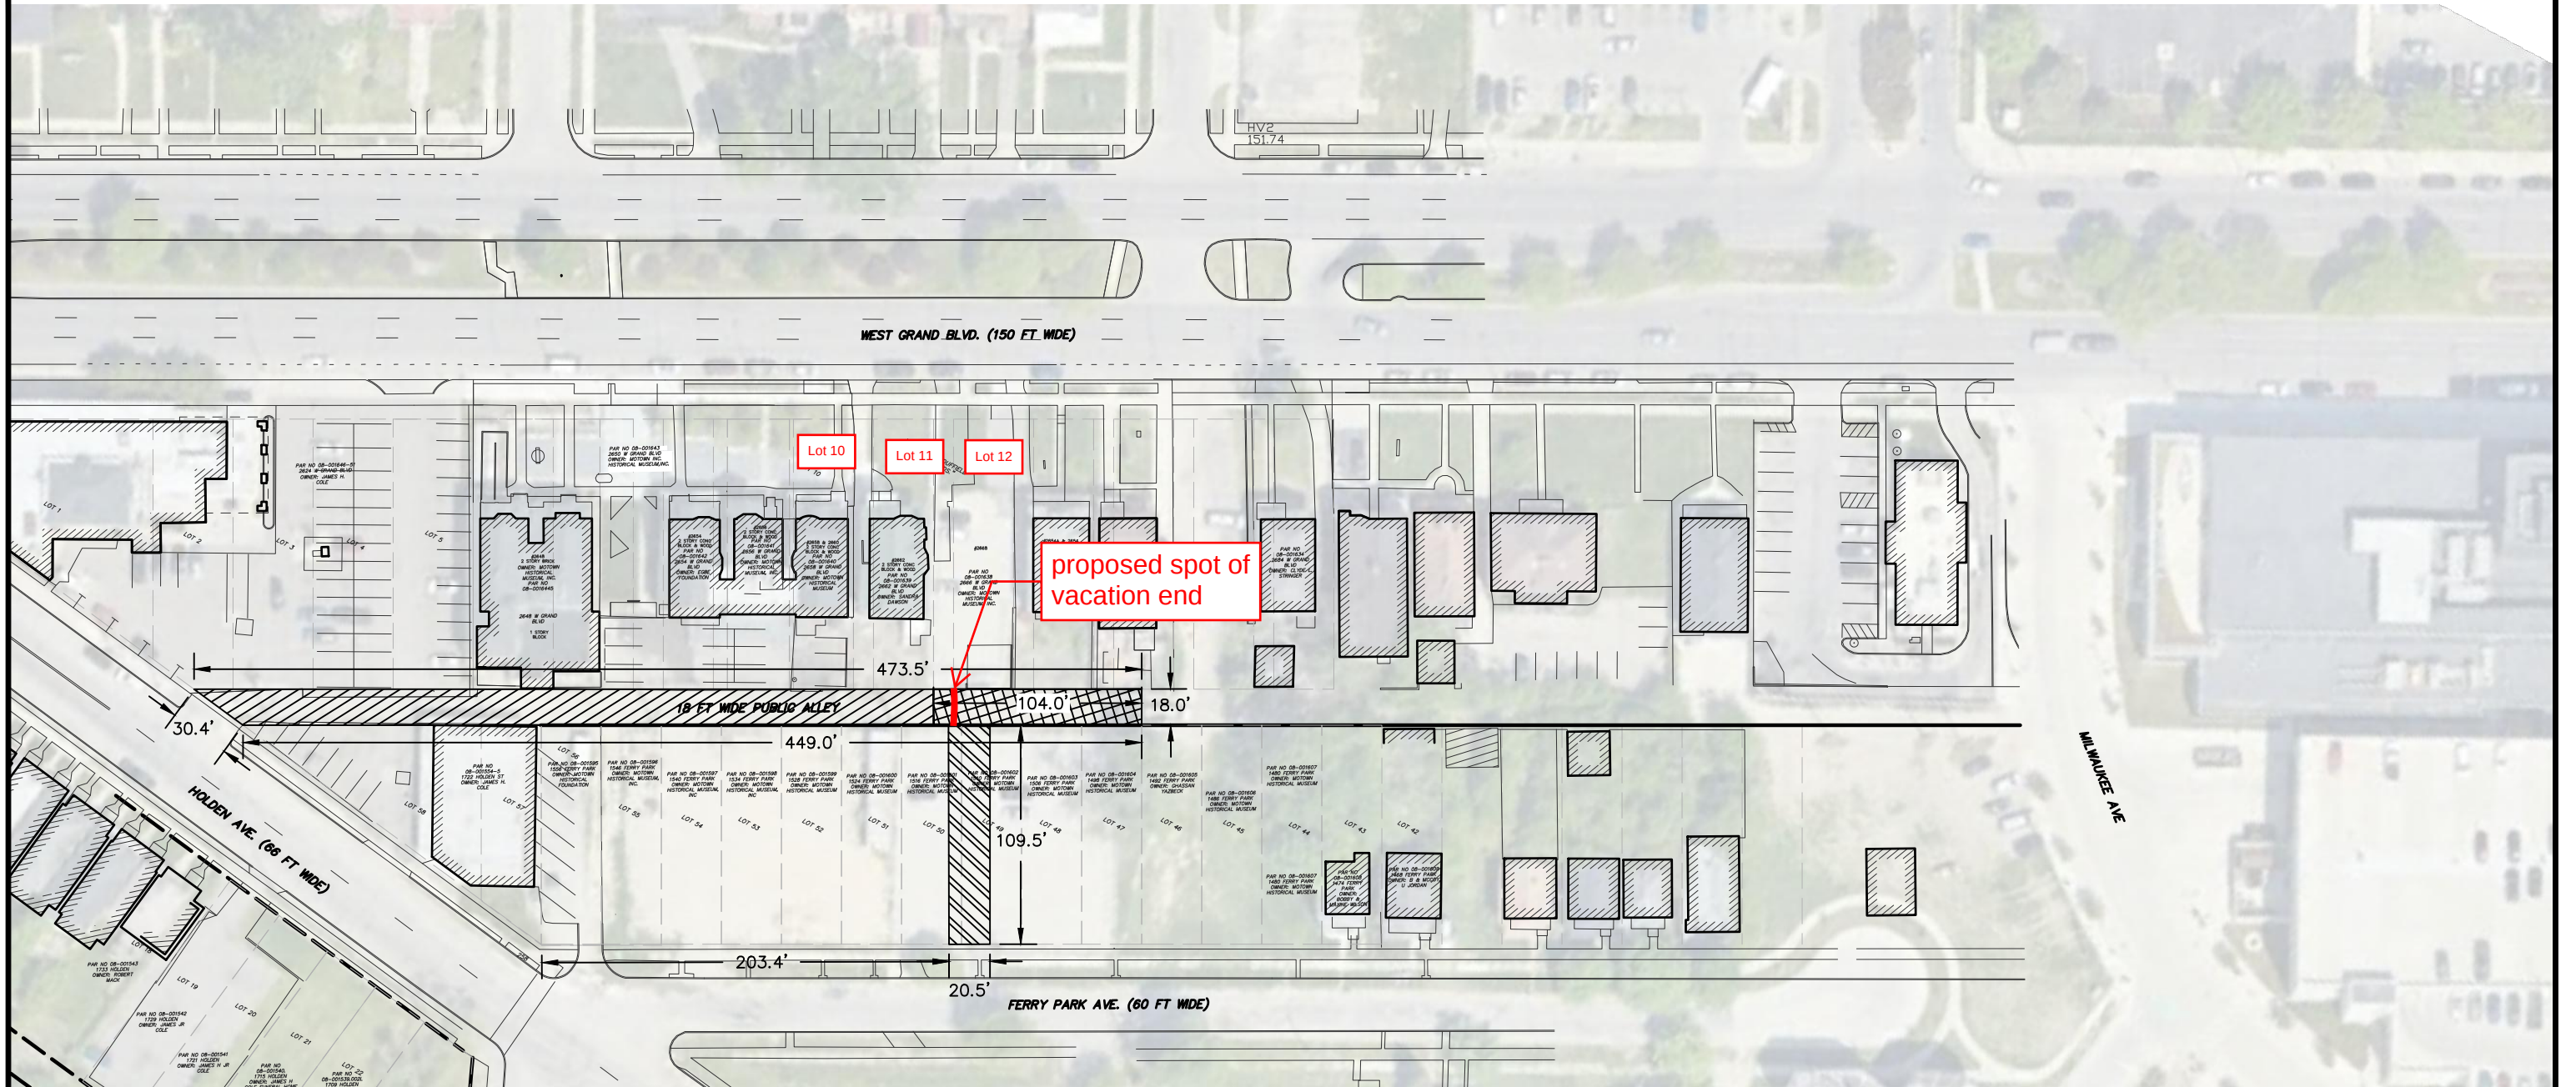

VACATION WITH EASEMENT FOR
PUBLIC UTILITIES AND PUBLIC ACCESS

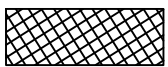

PUBLIC ACCESS EASEMENT TO
MAINTAIN ALLEY ACCESS

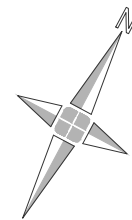

0 40' 80'
SCALE: 1" = 80'

**giffels
webster**
Engineers Surveyors Planners
Landscape Architects

28 West Adams Road
Suite 1200
Detroit, MI 48226
p (313) 962-4442
f (313) 962-5068
www.giffelswebster.com

MOTOWN MUSEUM
EXPANSION

ALLEY VACATION