


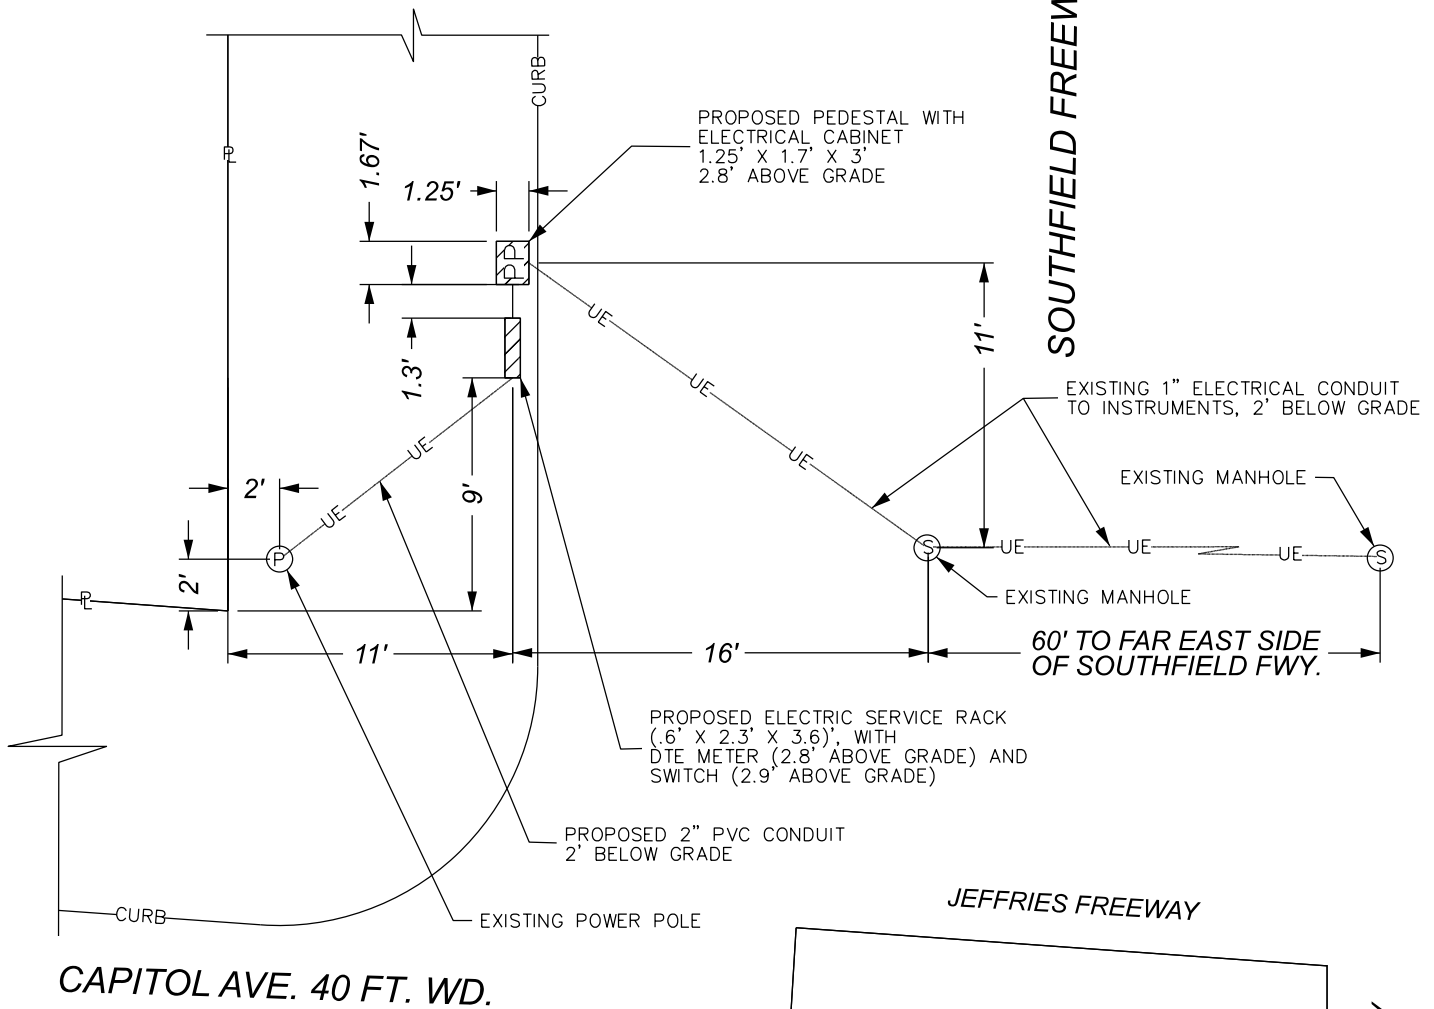

JEFFRIES FREEWAY

SOUTHFIELD FREEWAY



JEFFRIES FREEWAY

SOUTHFIELD FREEWAY

ELECTION
COMMISSION

CAPITOL AVE. 40 FT. WD.



- REQUEST ENCROACHMENT
(FOR ELECTRIC SERVICE RACK AND
PEDESTAL WITH ELECTRICAL CABINET)

(FOR OFFICE USE ONLY)

CARTO 101 D

B					
A					
DESCRIPTION	DRWN	CHKD	APPD	DATE	
REVISIONS					
DRAWN BY	LC		CHECKED	AP/TS	
DATE	02-27-2025		APPROVED	GE	

REQUEST ENCROACHMENT INTO THE
SOUTHFIELD FWY. SERVICE DRIVE
BETWEEN CAPITOL AVE. AND BORMAN AVE.

CITY OF DETROIT
CITY ENGINEERING DIVISION
SURVEY BUREAU

JOB NO. 25-13

DRWG. NO.