



NOTE: PAVERS AND
TREE GRATES
ENCROACHMENT
ESTABLISHED UNDER
PETITION NO. 1768
PAGE: 410

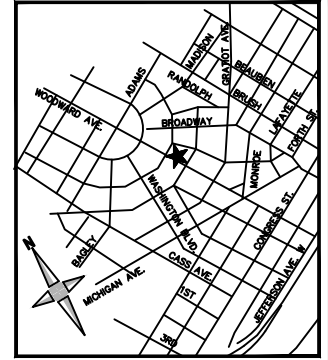


LOCATION MAP
(NOT TO SCALE)

- 12'-13' CANOPY ABOVE GRADE ENCROACHMENT
- FOUNDATION BOLLARDS -2'-2' ABOVE GRADE
- SURFACE MOUNTED BOLLARDS, 0'-2' ABOVE GRADE
- BUILDING ATTACHED LIGHTING, 0'-13' ABOVE GRADE

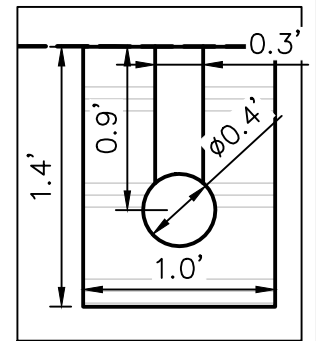



BUILDING MOUNTED LIGHTING, TYP.
ENLARGEMENT
SCALE: 1"=1'

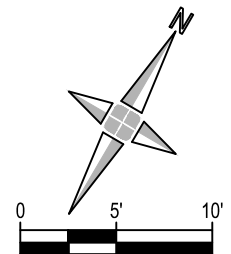

SCALE: 1" = 10'



Know what's below.
Call before you dig.

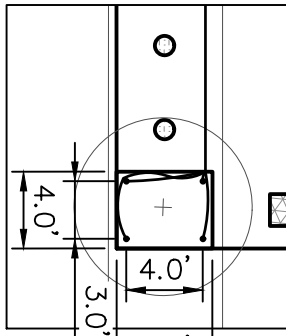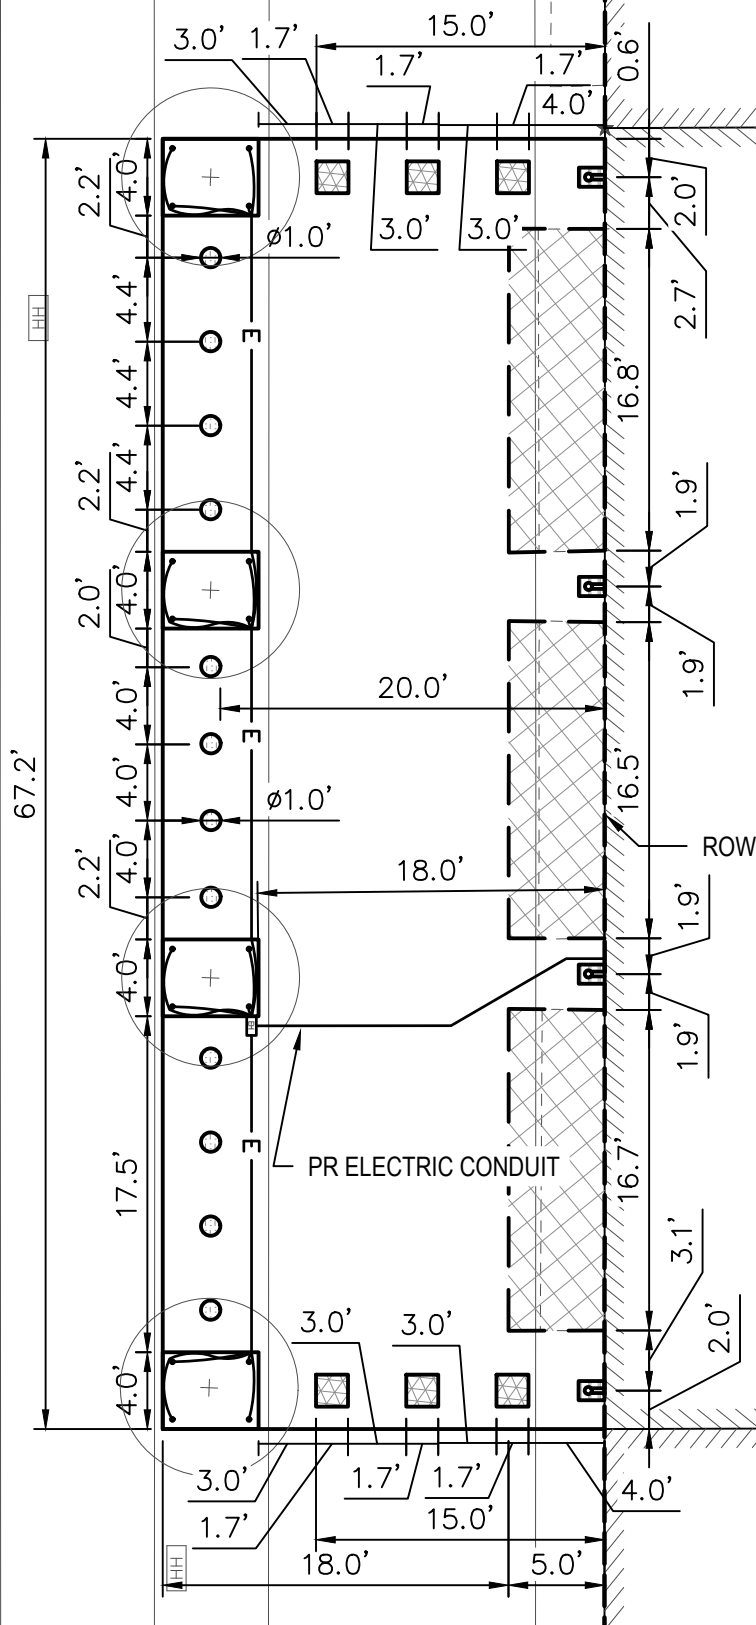

UP-LIGHTS AT TREES, TYP. DETAIL
SCALE: 1"=10'

1430 WOODWARD AVE

CITY OF DETROIT, WAYNE COUNTY, MICHIGAN

ENCROACHMENT

**giffels
webster**
Engineers Surveyors Planners
Landscape Architects

28 West Adams Road
Suite 1200
Detroit, MI 48226
p (313) 962-4442
f (313) 962-5068
www.giffelswebster.com

Executive: MM
Manager: DR
Designer: DL
Quality Control: DR

Developed For:

BEDROCK REAL ESTATE LLC

630 WOODWARD AVENUE, DETROIT, MI 48226

313-373-8700

DATE:	ISSUE:
Date	Issue

Date: 2024-10-28
Scale: 1"=10'
Sheet: 1 OF 1
Project: 20270.04D

Copyright © 2024 Giffels Webster.
No reproduction shall be made
without the prior written consent of
Giffels Webster.