


PIQUETTE AVE. 80 FT. WD.



SAINT ANTOINE ST.
50 FT. WD.


HASTINGS ST.
50 FT. WD.

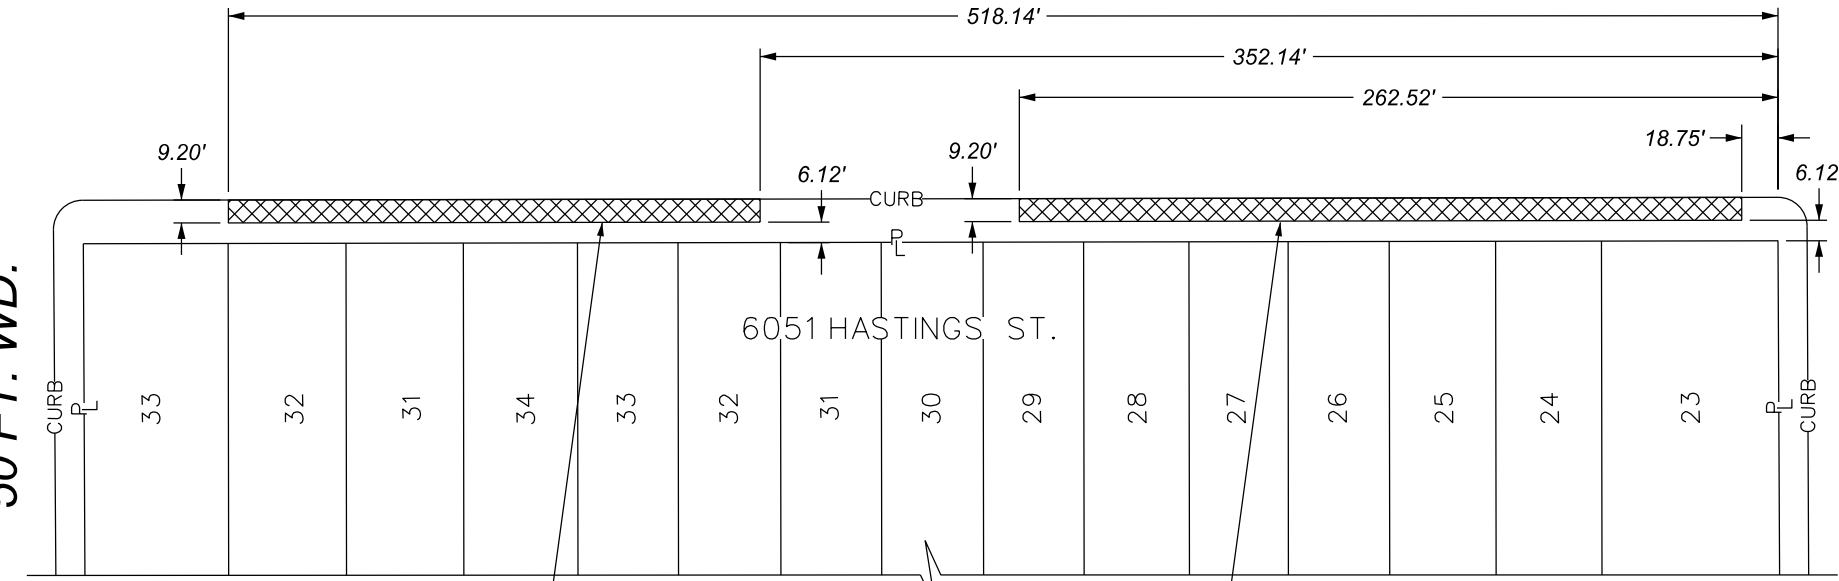

PROPOSED ENCROACHMENT AREA FOR
2.0' x 166.0' UNDERDRAINS & IRRIGATION
SYSTEM AT 5.0' BELOW GRADE

PROPOSED ENCROACHMENT AREA FOR
2.0' x 244.0' UNDERDRAINS & IRRIGATION
SYSTEM AT 5.0' BELOW GRADE

PIQUETTE AVE. 80 FT. WD.

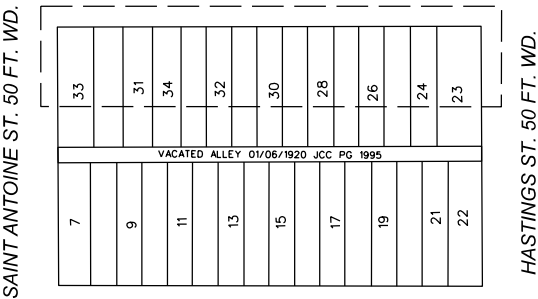

- REQUEST ENCROACHMENTS
(FOR UNDERDRAINS & IRRIGATION SYSTEM)

(FOR OFFICE USE ONLY)

CARTO 31 F / 41 D

B					
A					
DESCRIPTION		DRWN	CHKD	APPD	DATE
REVISIONS					
DRAWN BY		CHECKED		AP/LC	
DATE		APPROVED		GE	
04-04-2025					

REQUEST ENCROACHMENTS INTO
THE SOUTHERLY PART OF PIQUETTE AVE.
AT 6051 HASTINGS ST.

CITY OF DETROIT CITY ENGINEERING DIVISION SURVEY BUREAU	
JOB NO.	25-12
DRWG.NO.	1 OF 2