


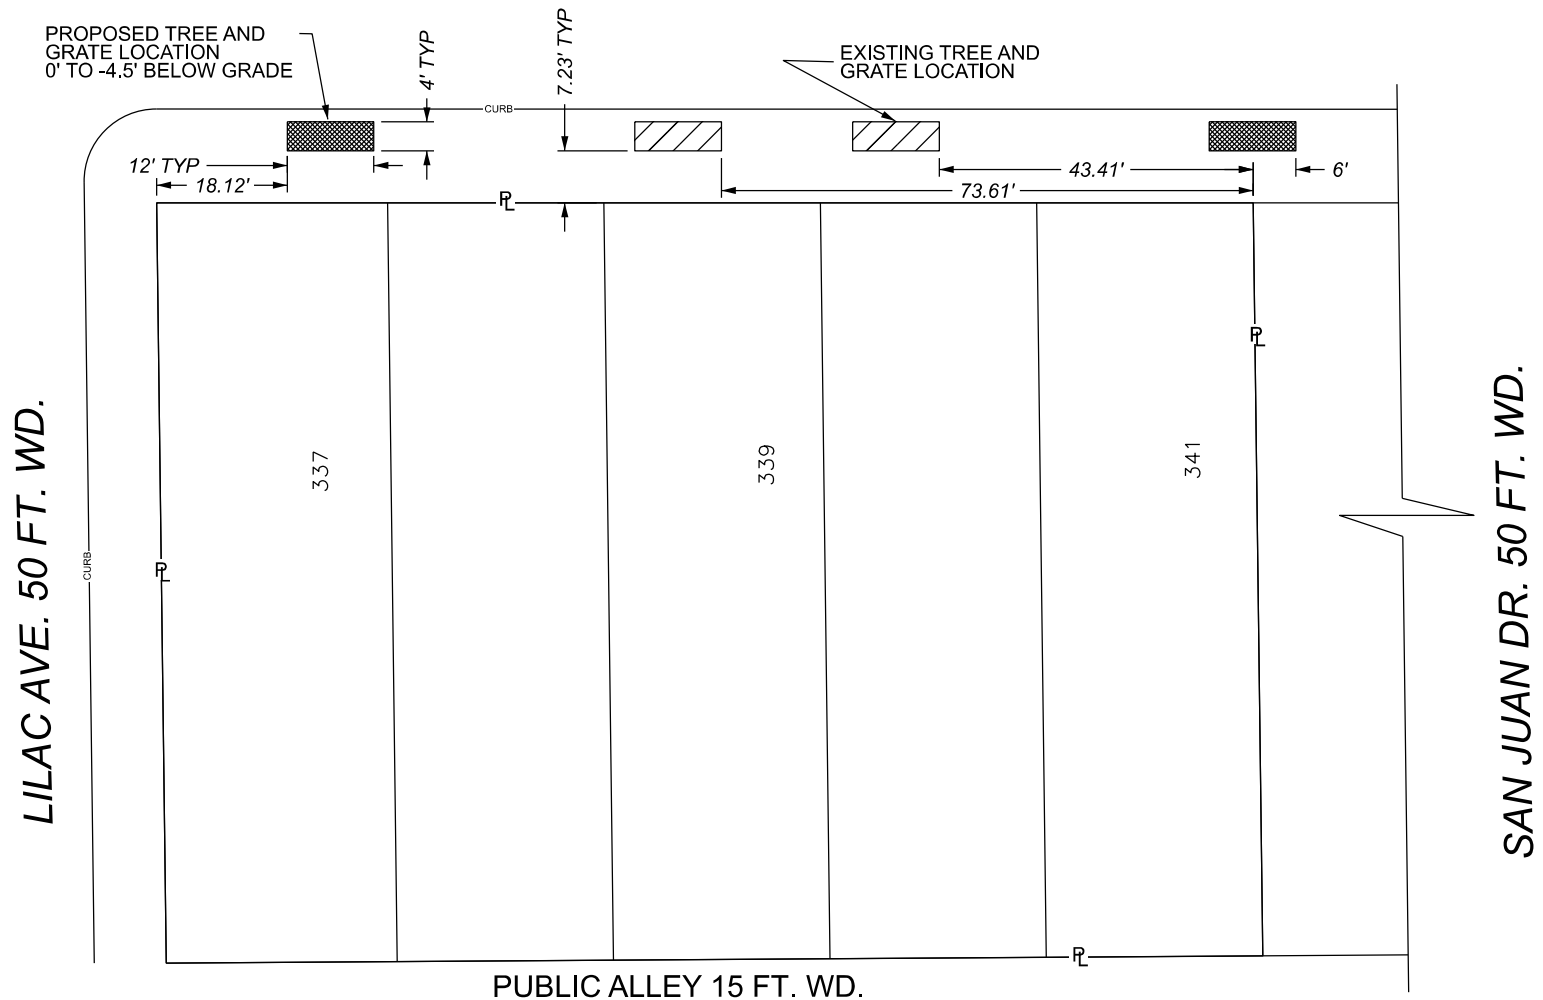

 - REQUEST ENCROACHMENT
(FOR TREE AND GRATE LOCATION, QTY 2)

 - EXISTING TREE AND GRATE TO BE REMOVED

(FOR OFFICE USE ONLY)

CARTO 90 A

B					
A					
DESCRIPTION		DRWN	CHKD	APPD	DATE
REVISIONS					
DRAWN BY		CHECKED		AP/TS	
DATE		APPROVED		GE	
04-29-2025					

REQUEST ENCROACHMENT
INTO W. MCNICHOLS RD.
BETWEEN LILAC AVE. AND SAN JUAN DR.

CITY OF DETROIT CITY ENGINEERING DIVISION SURVEY BUREAU	
JOB NO.	25-10
DRWG. NO.	