



W. MCNICHOLS RD. 66 FT. WD.

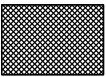

- REQUEST ENCROACHMENT
(For Tree Grate Relocation, QTY 2
??' Wide x ??' Long x ??' Deep)

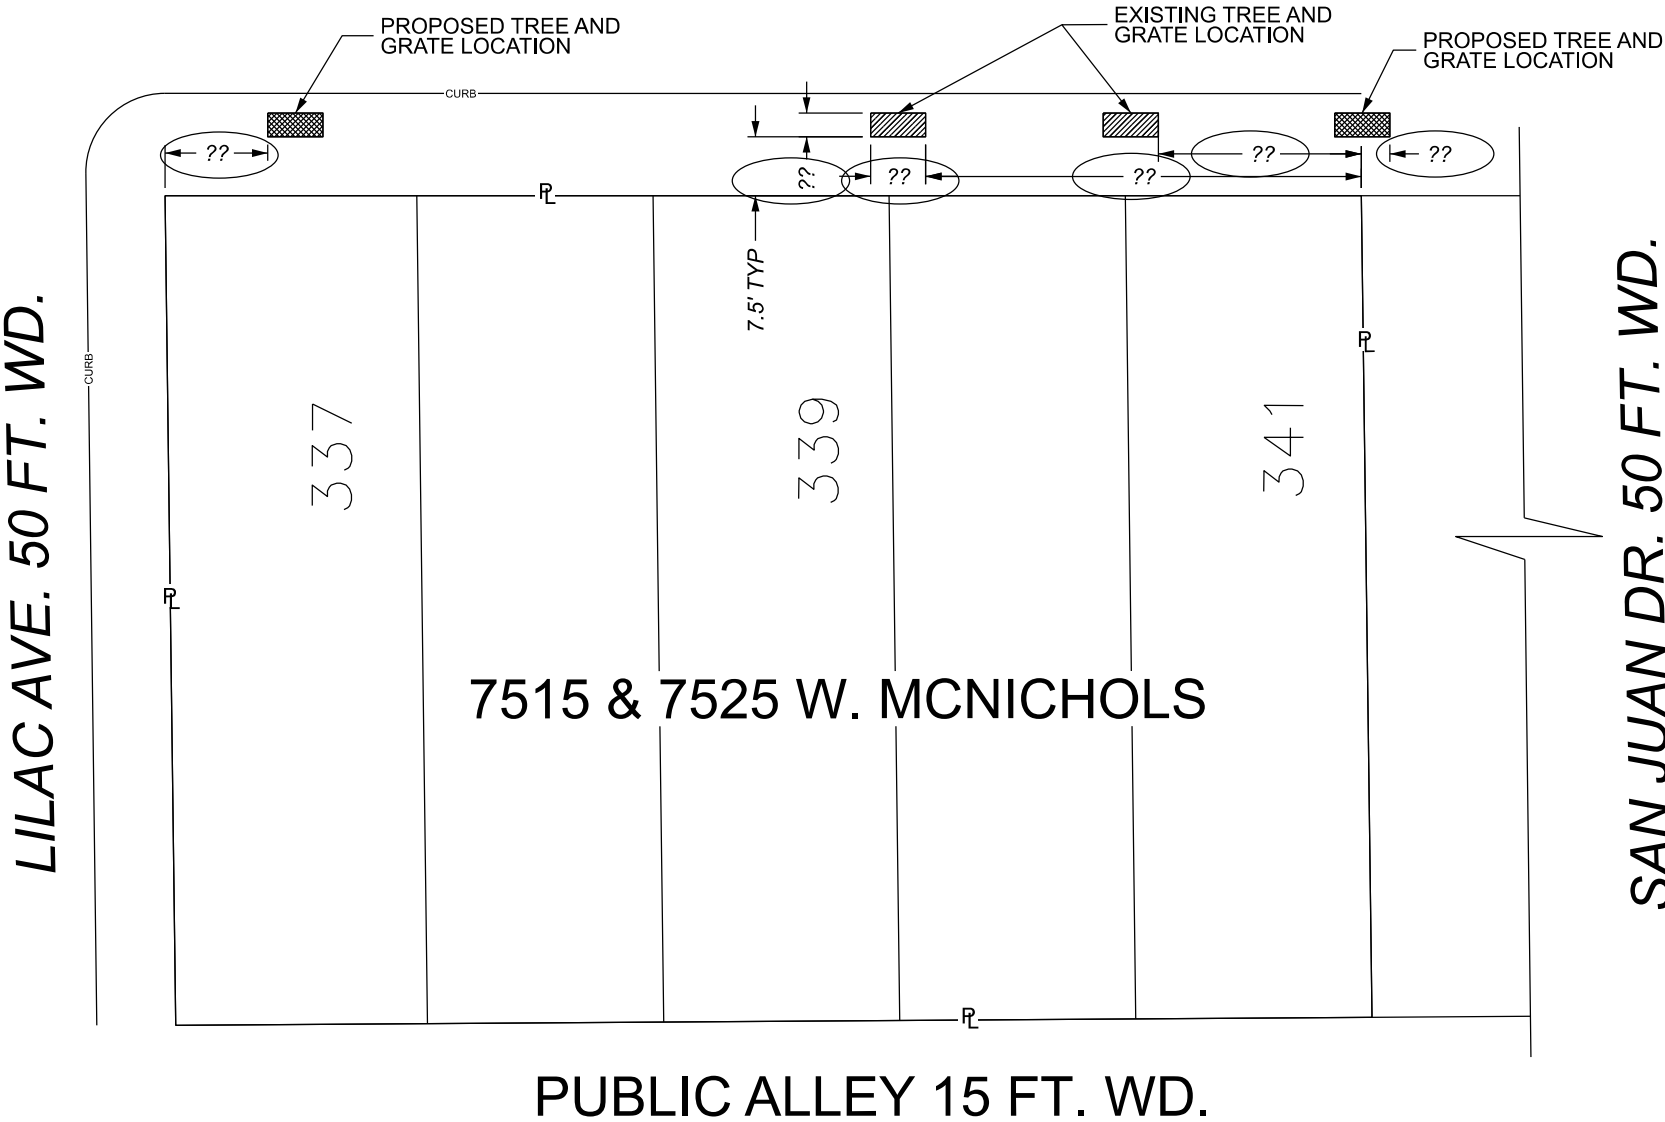