




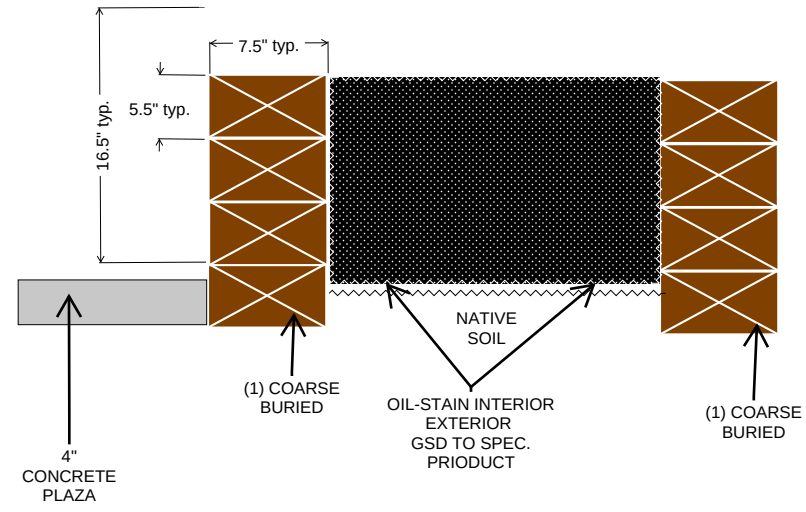

RAISED BEDS SECTION DETAIL

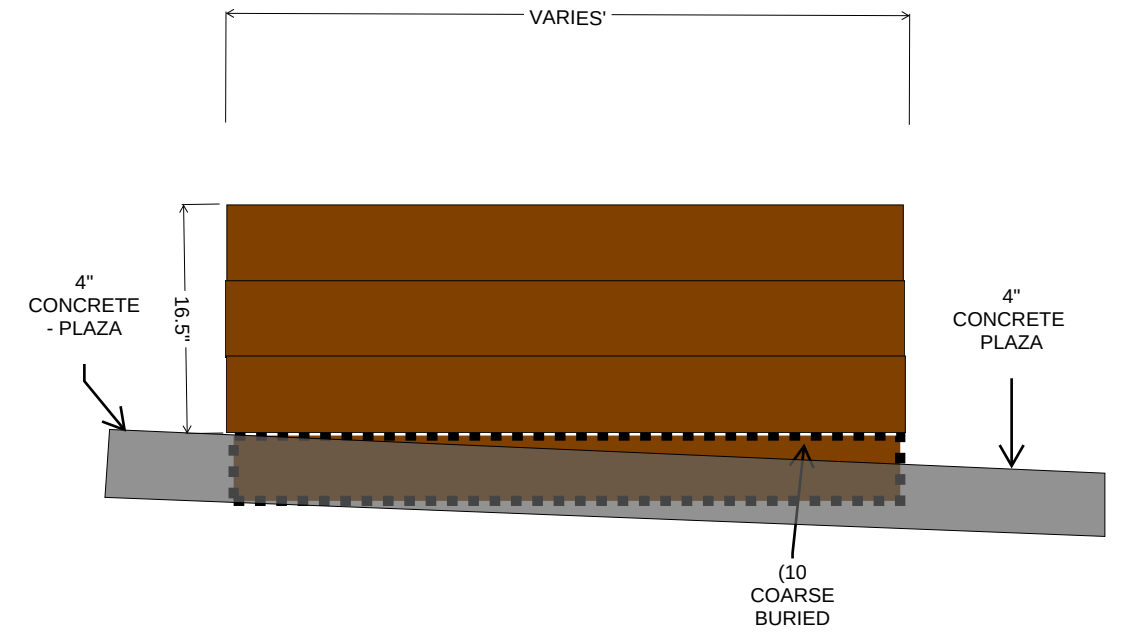

RAISED BED ELEVATION

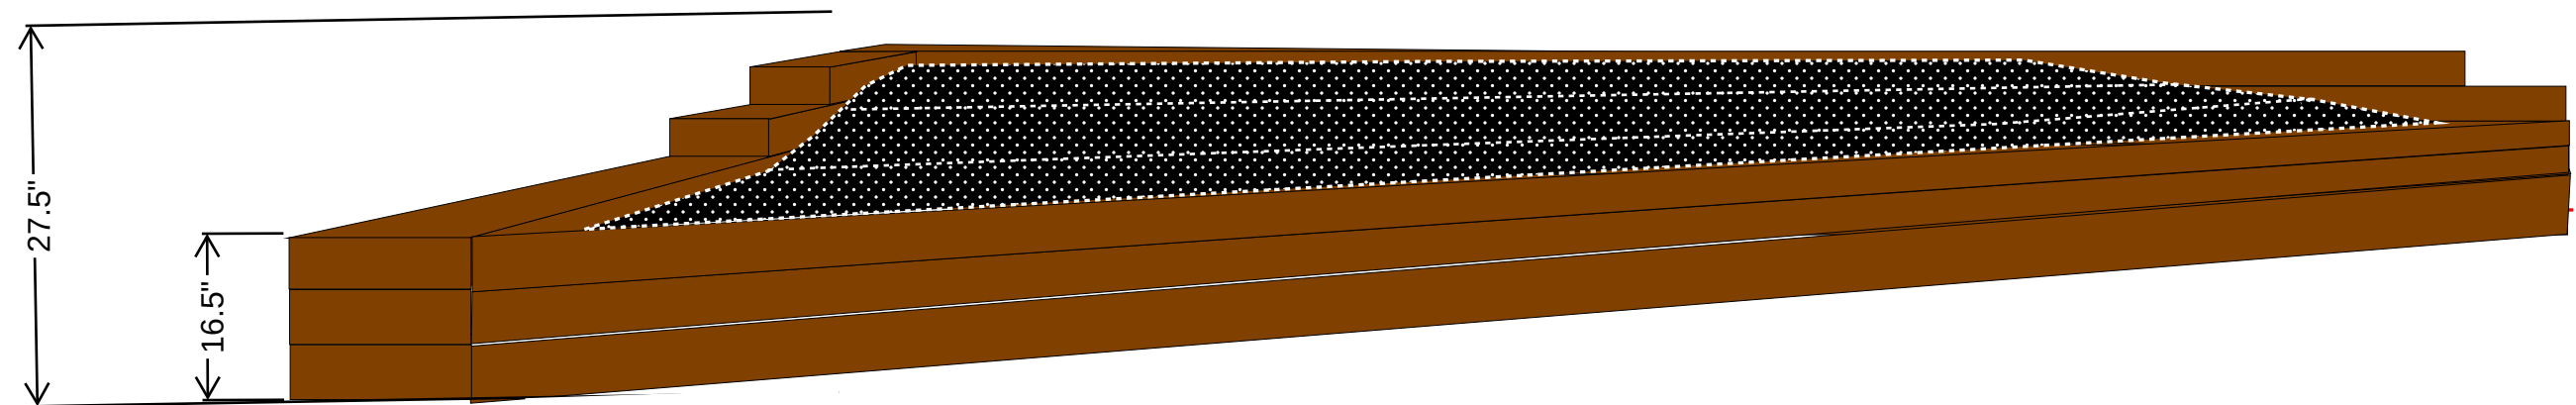

ROW RAISED BED ELEVATION