


BEACONSFIELD RD. 60 FT. WD.

PUBLIC ALLEY 16 FT. WD.

NOTTINGHAM RD. 60 FT. WD.

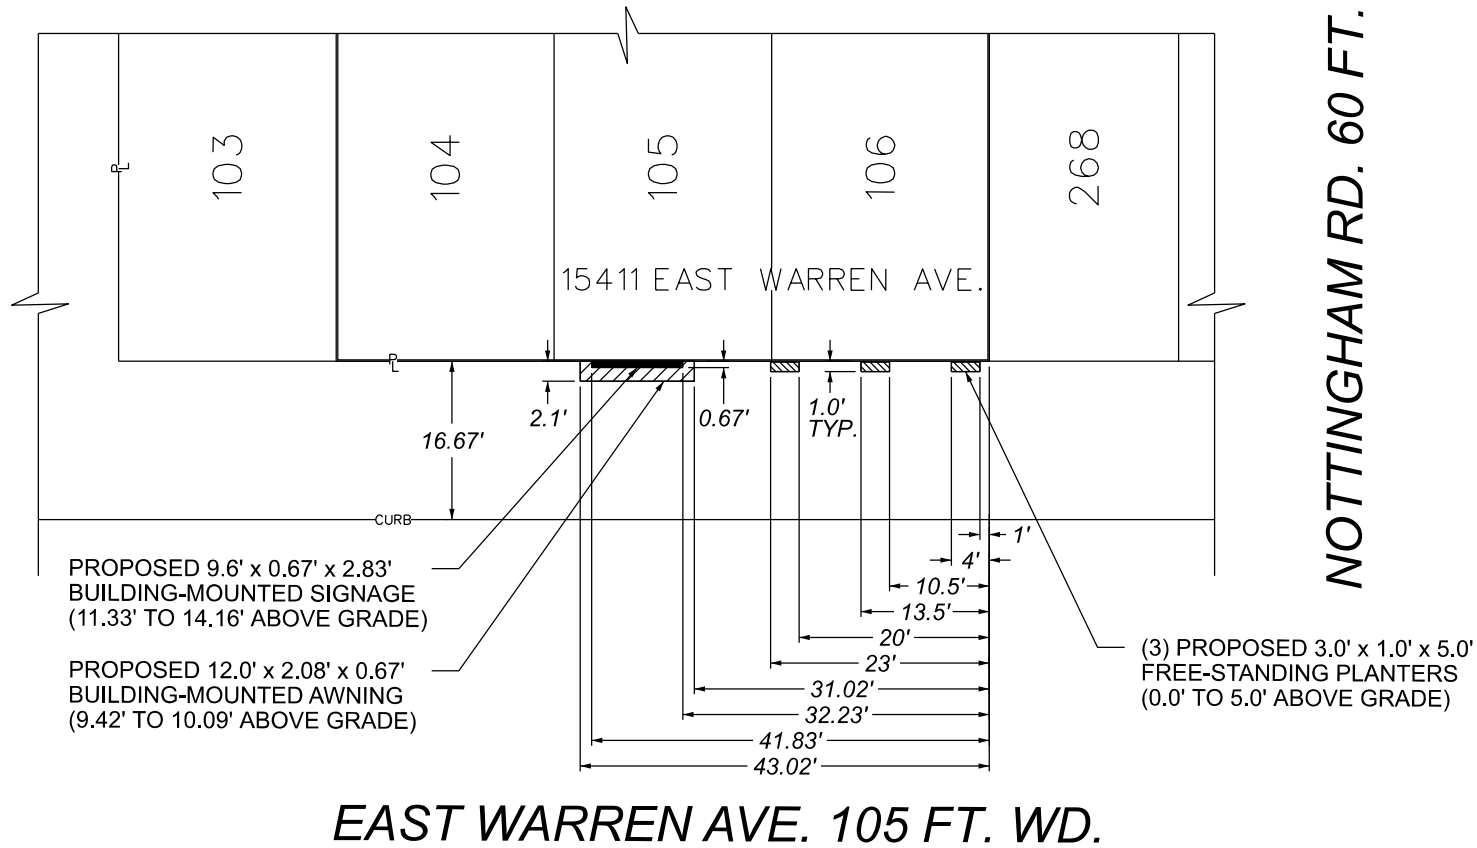

FRANKFORT AVE. 60 FT. WD.


BEACONSFIELD RD. 60 FT. WD.

NOTTINGHAM RD. 60 FT. WD.

12	256
11	257
10	258
9	259
8	260
7	261
6	262
5	263
4	264
3	265
2	266
1	267

103	270
104	271
105	272
106	273
268	274

EAST WARREN AVE. 105 FT. WD.

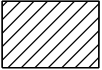-  - REQUEST ENCROACHMENT (FOR FREE-STANDING PLANTERS)
-  - REQUEST ENCROACHMENT (FOR BUILDING-MOUNTED AWNING)
-  - REQUEST ENCROACHMENT (FOR BUILDING-MOUNTED SIGNAGE)

(FOR OFFICE USE ONLY)

EAST WARREN AVE. 105 FT. WD.

REQUEST ENCROACHMENTS INTO EAST WARREN AVE. AT 15411 EAST WARREN AVE.

CARTO 64 A

CITY OF DETROIT
CITY ENGINEERING DIVISION
SURVEY BUREAU

JOB NO. 25-14

DRWG. NO.

B					
A					
DESCRIPTION	DRWN	CHKD	APPD	DATE	
REVISIONS					
DRAWN BY	TS	CHECKED	AP/LC		
DATE	04-08-2025	APPROVED	GE		