


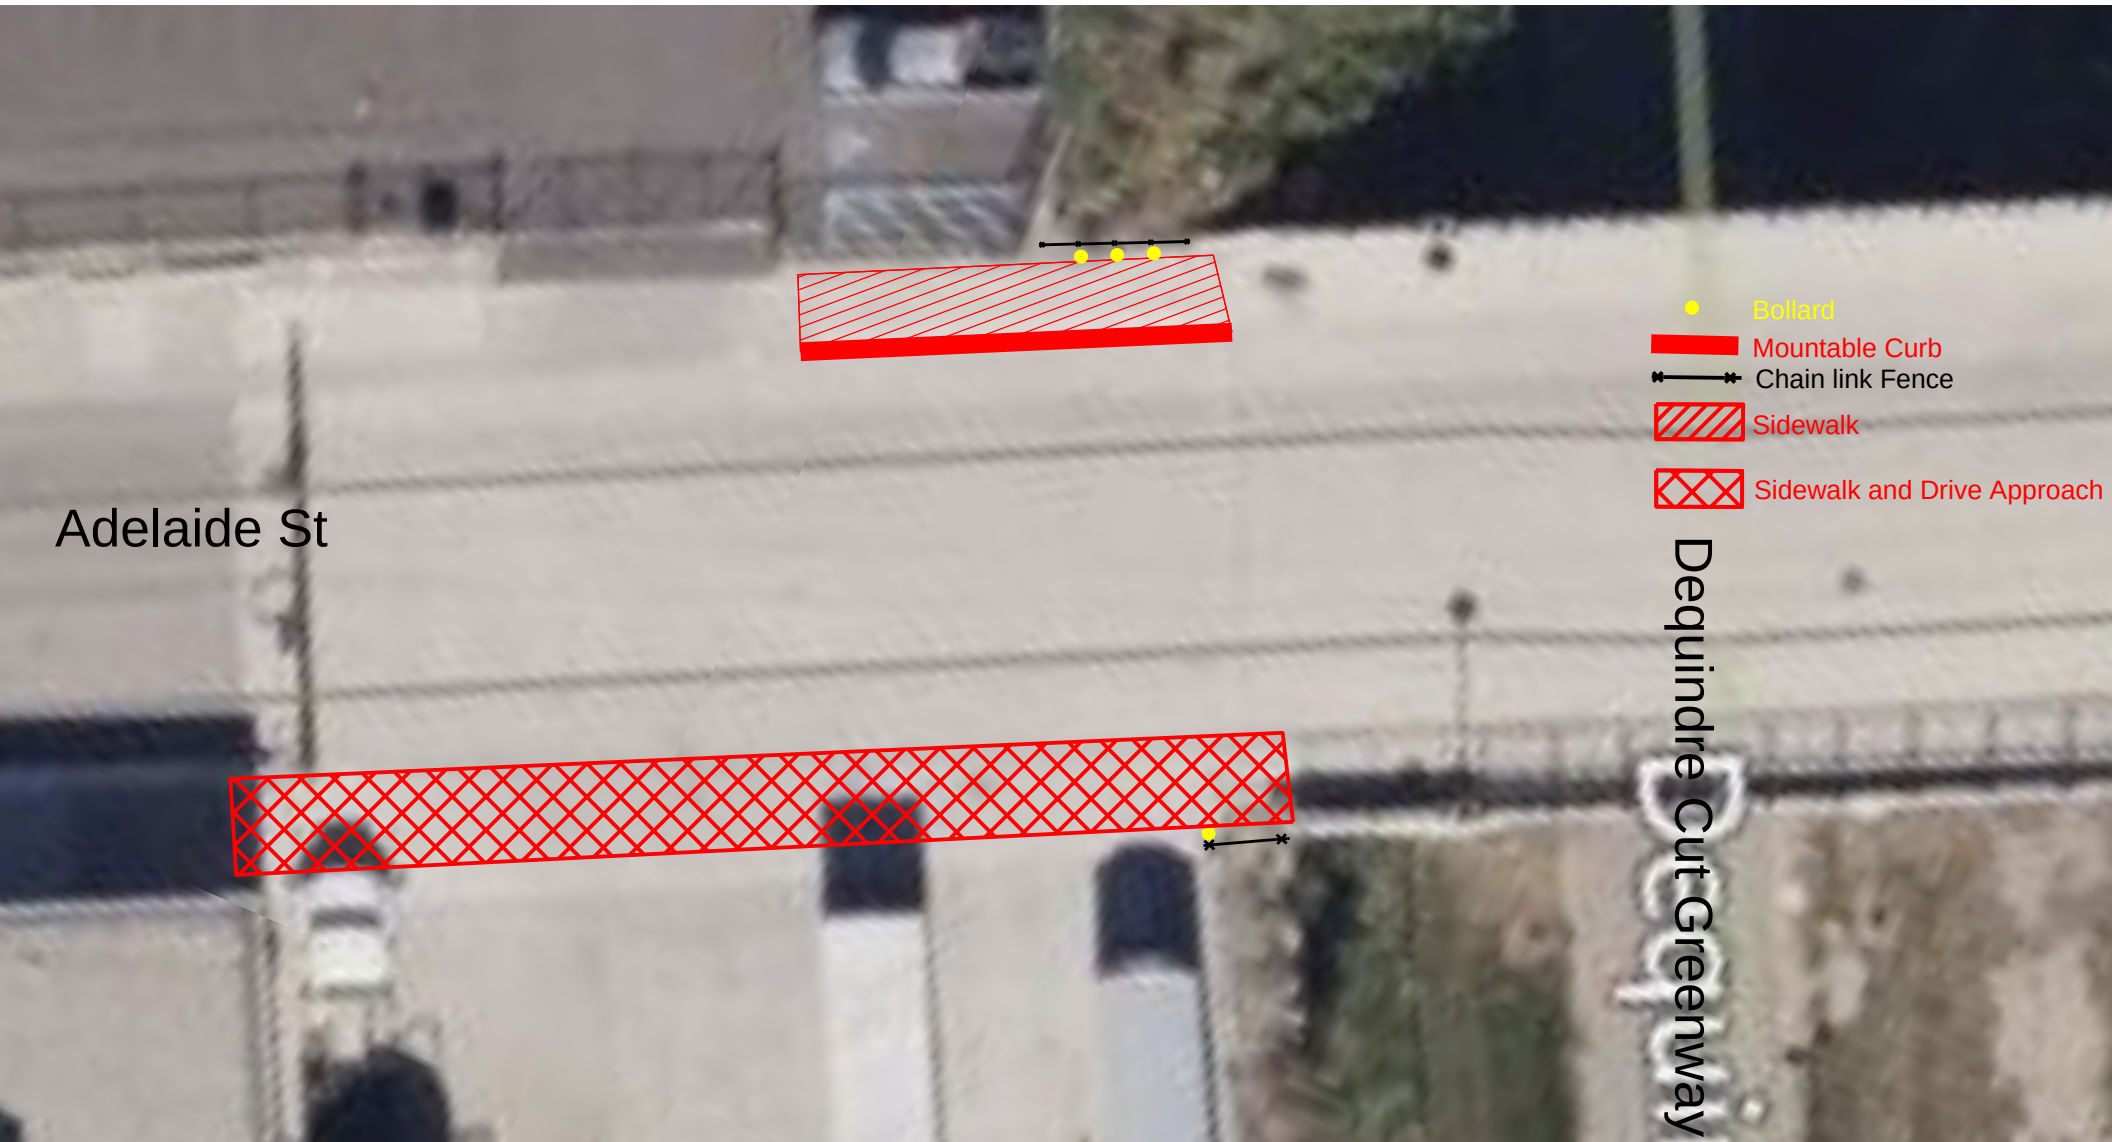

Adelaide St

Dequindre Cut Greenway

-  Bollard
-  Mountable Curb
-  Chain link Fence
-  Sidewalk
-  Sidewalk and Drive Approach