

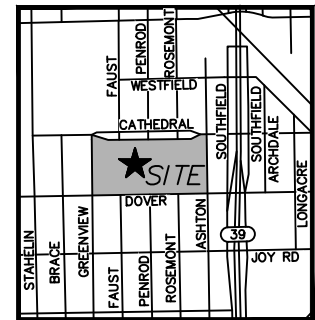
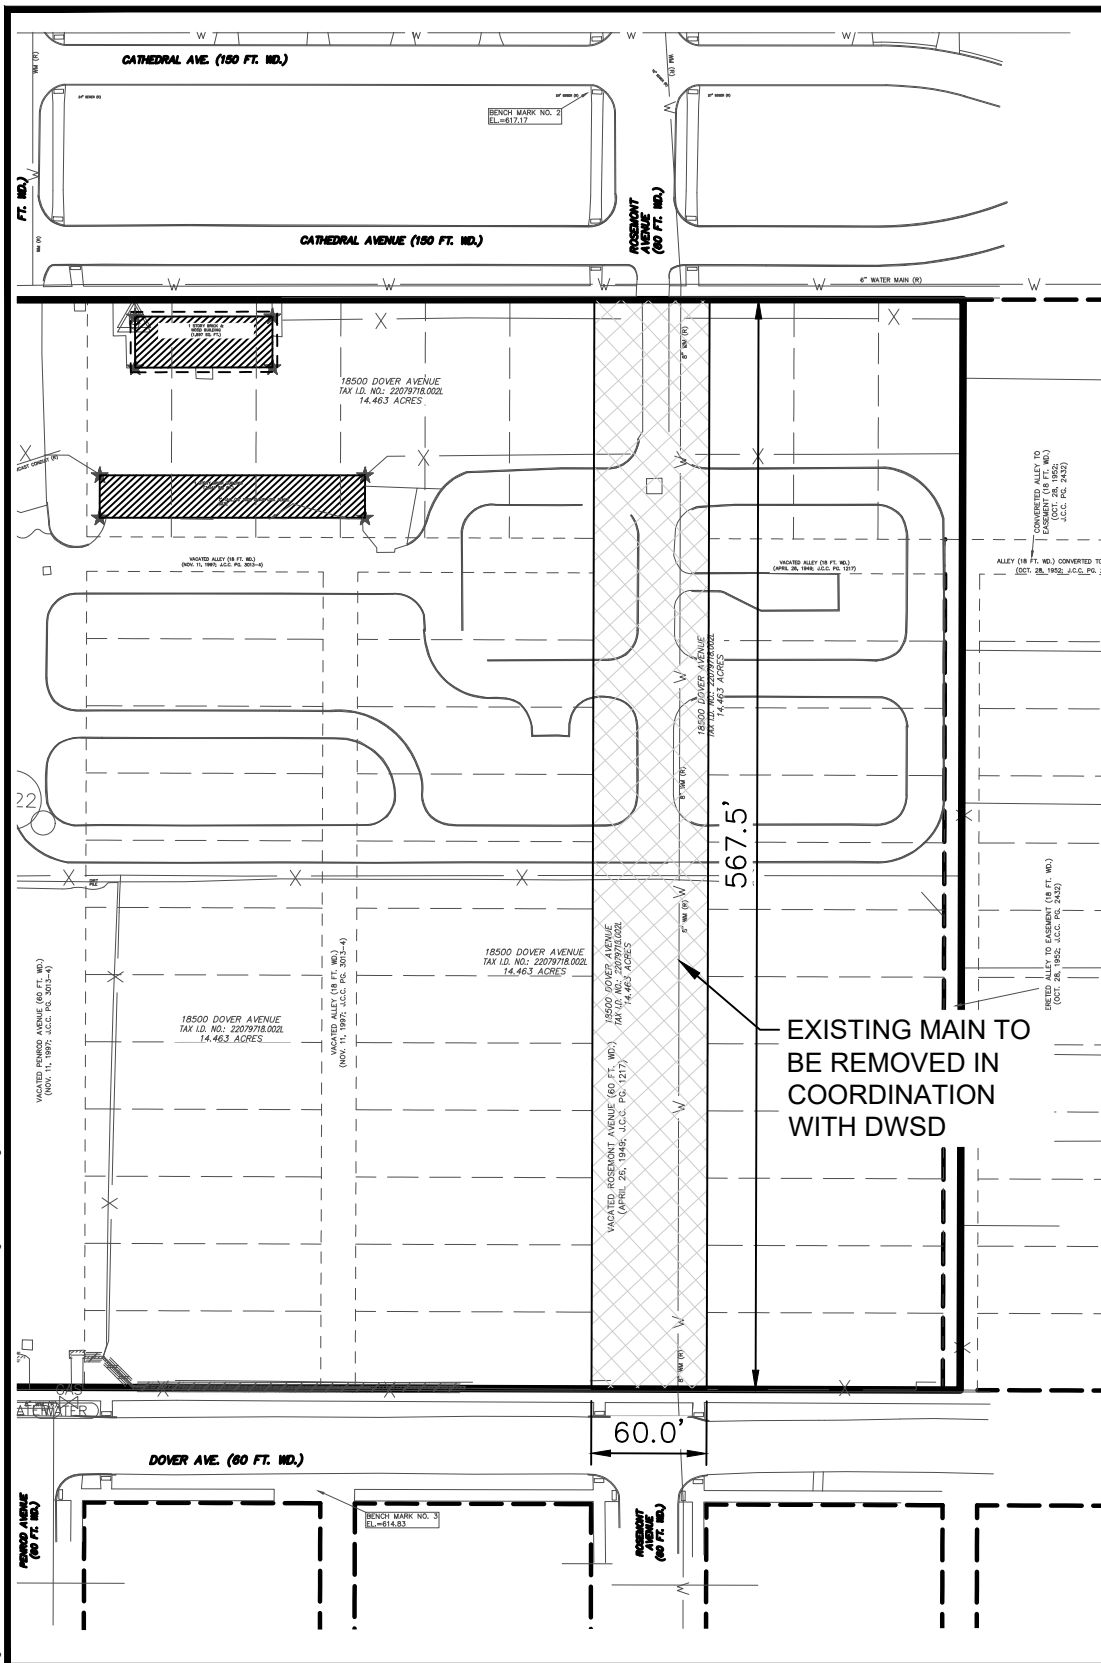


V:\20511.000 DPSCD Cody High School\Design\Water main Relocation\XREF\Exhibits\2024-12-16 Rosemont Outright Vacation.dwg

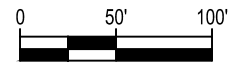

LOCATION MAP
(NOT TO SCALE)

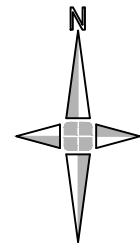

SCALE: 1" = 100'



PROPOSED OUTRIGHT
VACATION



Know what's below.
Call before you dig.

DPSCD CODY HIGH SCHOOL

CITY OF DETROIT, WAYNE COUNTY, MICHIGAN

ROSEMONT OUTRIGHT VACATION

**giffels
webster**
Engineers Surveyors Planners
Landscape Architects

28 West Adams Road
Suite 1200
Detroit, MI 48226
p (313) 962-4442
f (313) 962-5068
www.giffelswebster.com

Executive: M. MARKS
Manager: D. ROOT
Designer: D. LAMBRINOS
Quality Control: D. ROOT
Section: 35
T-01-S R-10-E

Developed For:

DPSCD
3011 W GRAND BLVD
DETROIT, MI 48202
313.240.4377

DATE:	ISSUE:
2025-01-09	City Review

Date: 2025-01-09
Scale: 1"=100'
Sheet: 1
Project: 20511.00D

Copyright © 2024 Giffels Webster.
No reproduction shall be made
without the prior written consent of
Giffels Webster.