


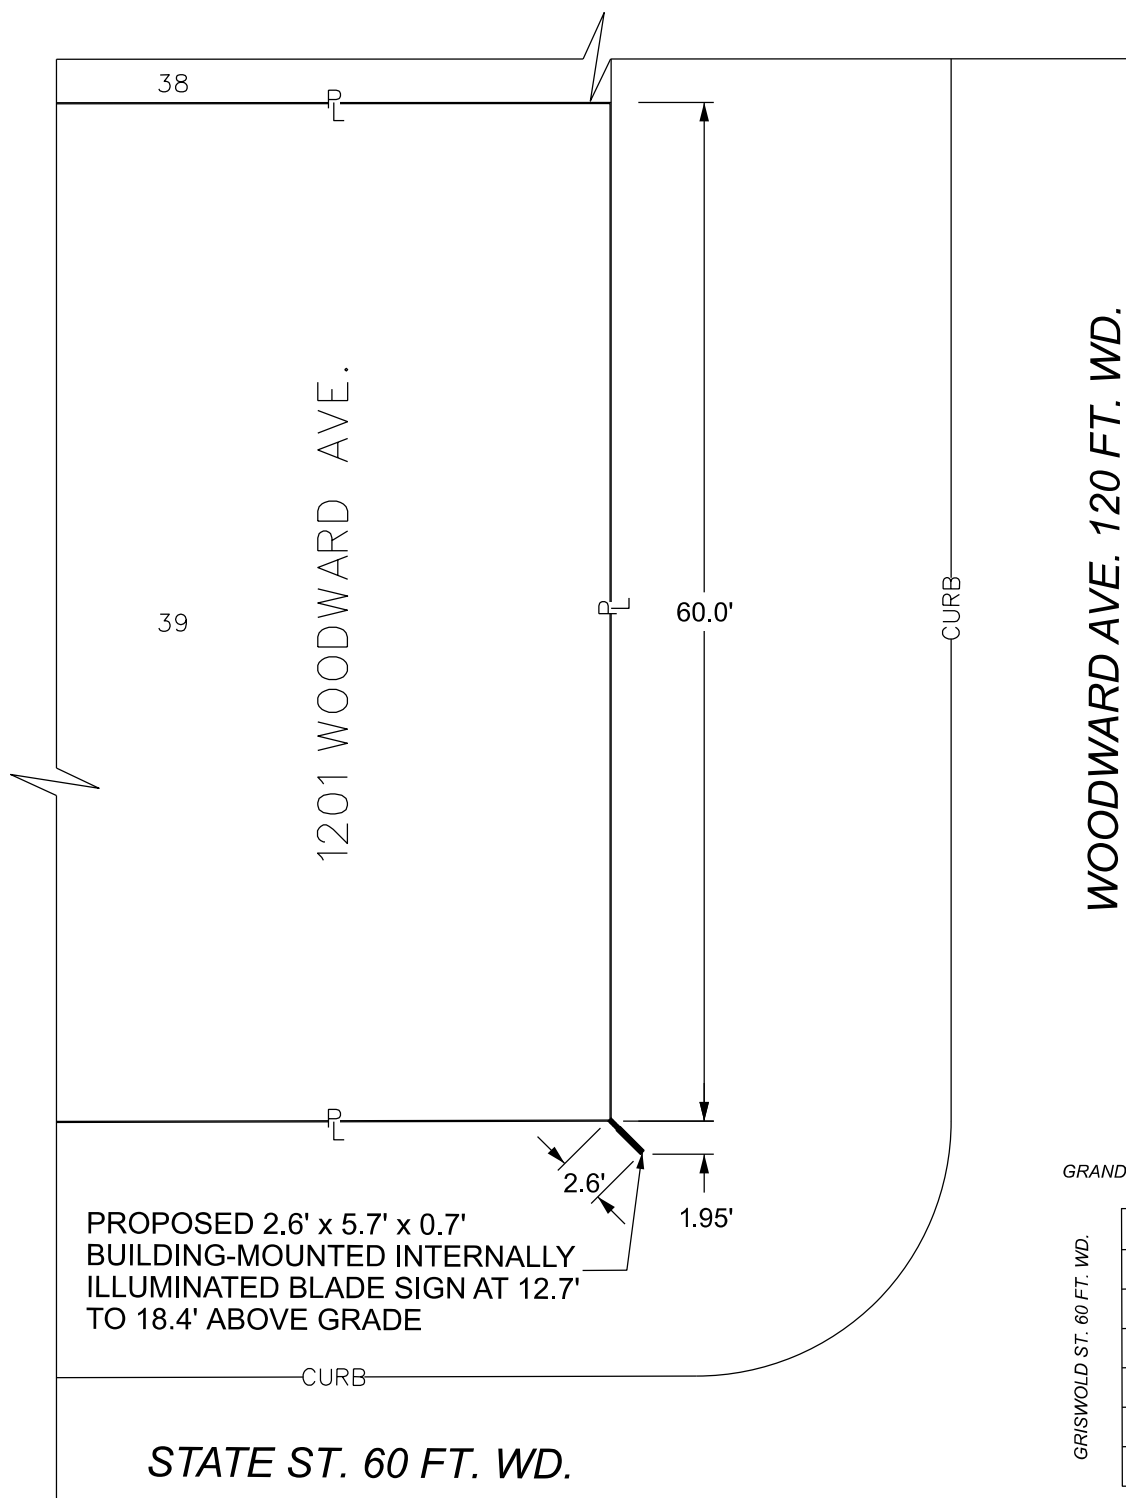

GRAND RIVER AVE. 60 FT. WD.



GRAND RIVER AVE. 60 FT. WD.

69	33
70	34
71	35
72	36
73	37
74	38
75	39

STATE ST. 60 FT. WD.

 - REQUEST ENCROACHMENT (FOR BUILDING-MOUNTED SIGN)

(FOR OFFICE USE ONLY)

CARTO 28 B

B					
A					
DESCRIPTION		DRWN	CHKD	APPD	DATE
REVISIONS					
DRAWN BY		CHECKED		AP/LC	
DATE		APPROVED		GE	
05-27-2025					

REQUEST ENCROACHMENT
INTO WOODWARD AVE. AT
1201 WOODWARD AVE.

CITY OF DETROIT
CITY ENGINEERING DIVISION
SURVEY BUREAU

JOB NO. 25-52

DRWG. NO.