



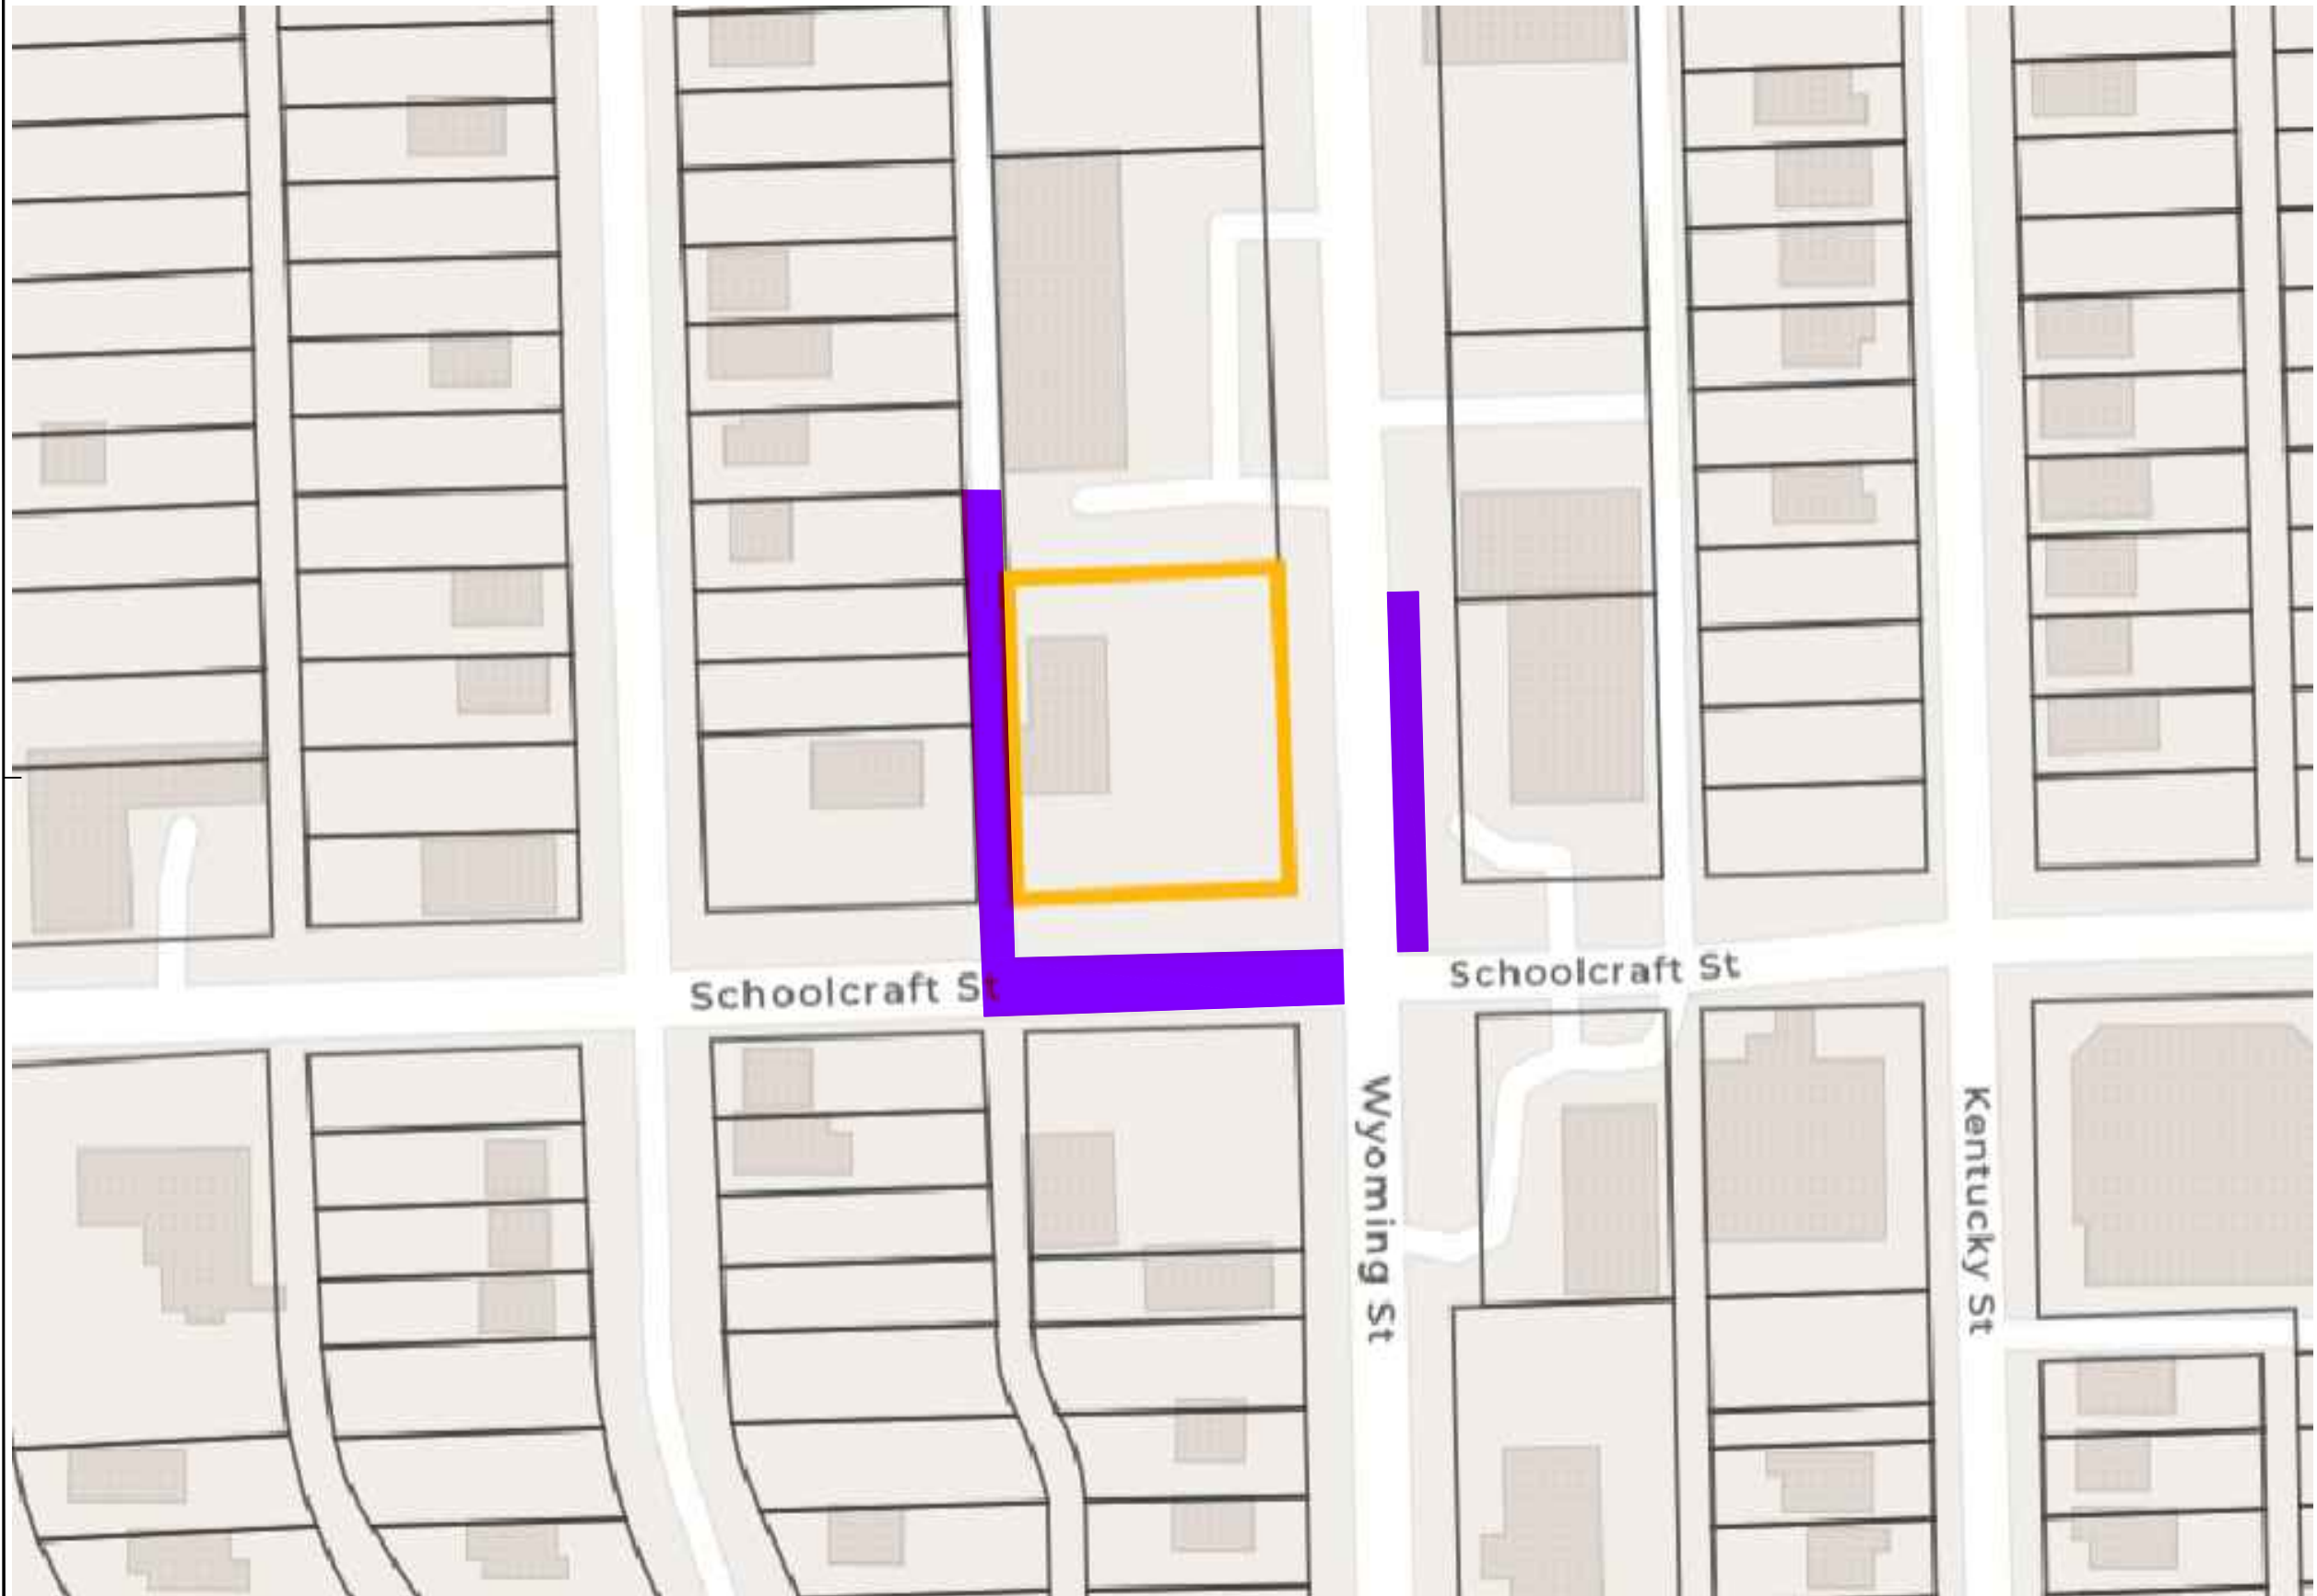

LEGEND

[Purple line] = INVESTIGATION AREA

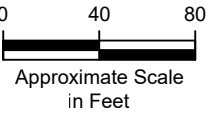

TITLE

PLAT MAP WITH PROPOSED INVESTIGATION AREA

AECOM


AECOM Technical Services, Inc.
Novi, Michigan 248-204-5900


13901 Wyoming Avenue
Detroit, Michigan 48238

NOTE: FOR INFORMATIONAL PURPOSES ONLY

NOT A PROFESSIONAL SURVEY
ALL LOCATIONS/DIMENSIONS ARE APPROXIMATE

DATE 04/15/24	JOB NO. SOPUS
DR. MT	SKETCH NO.
CK. JTB	Fig. 1

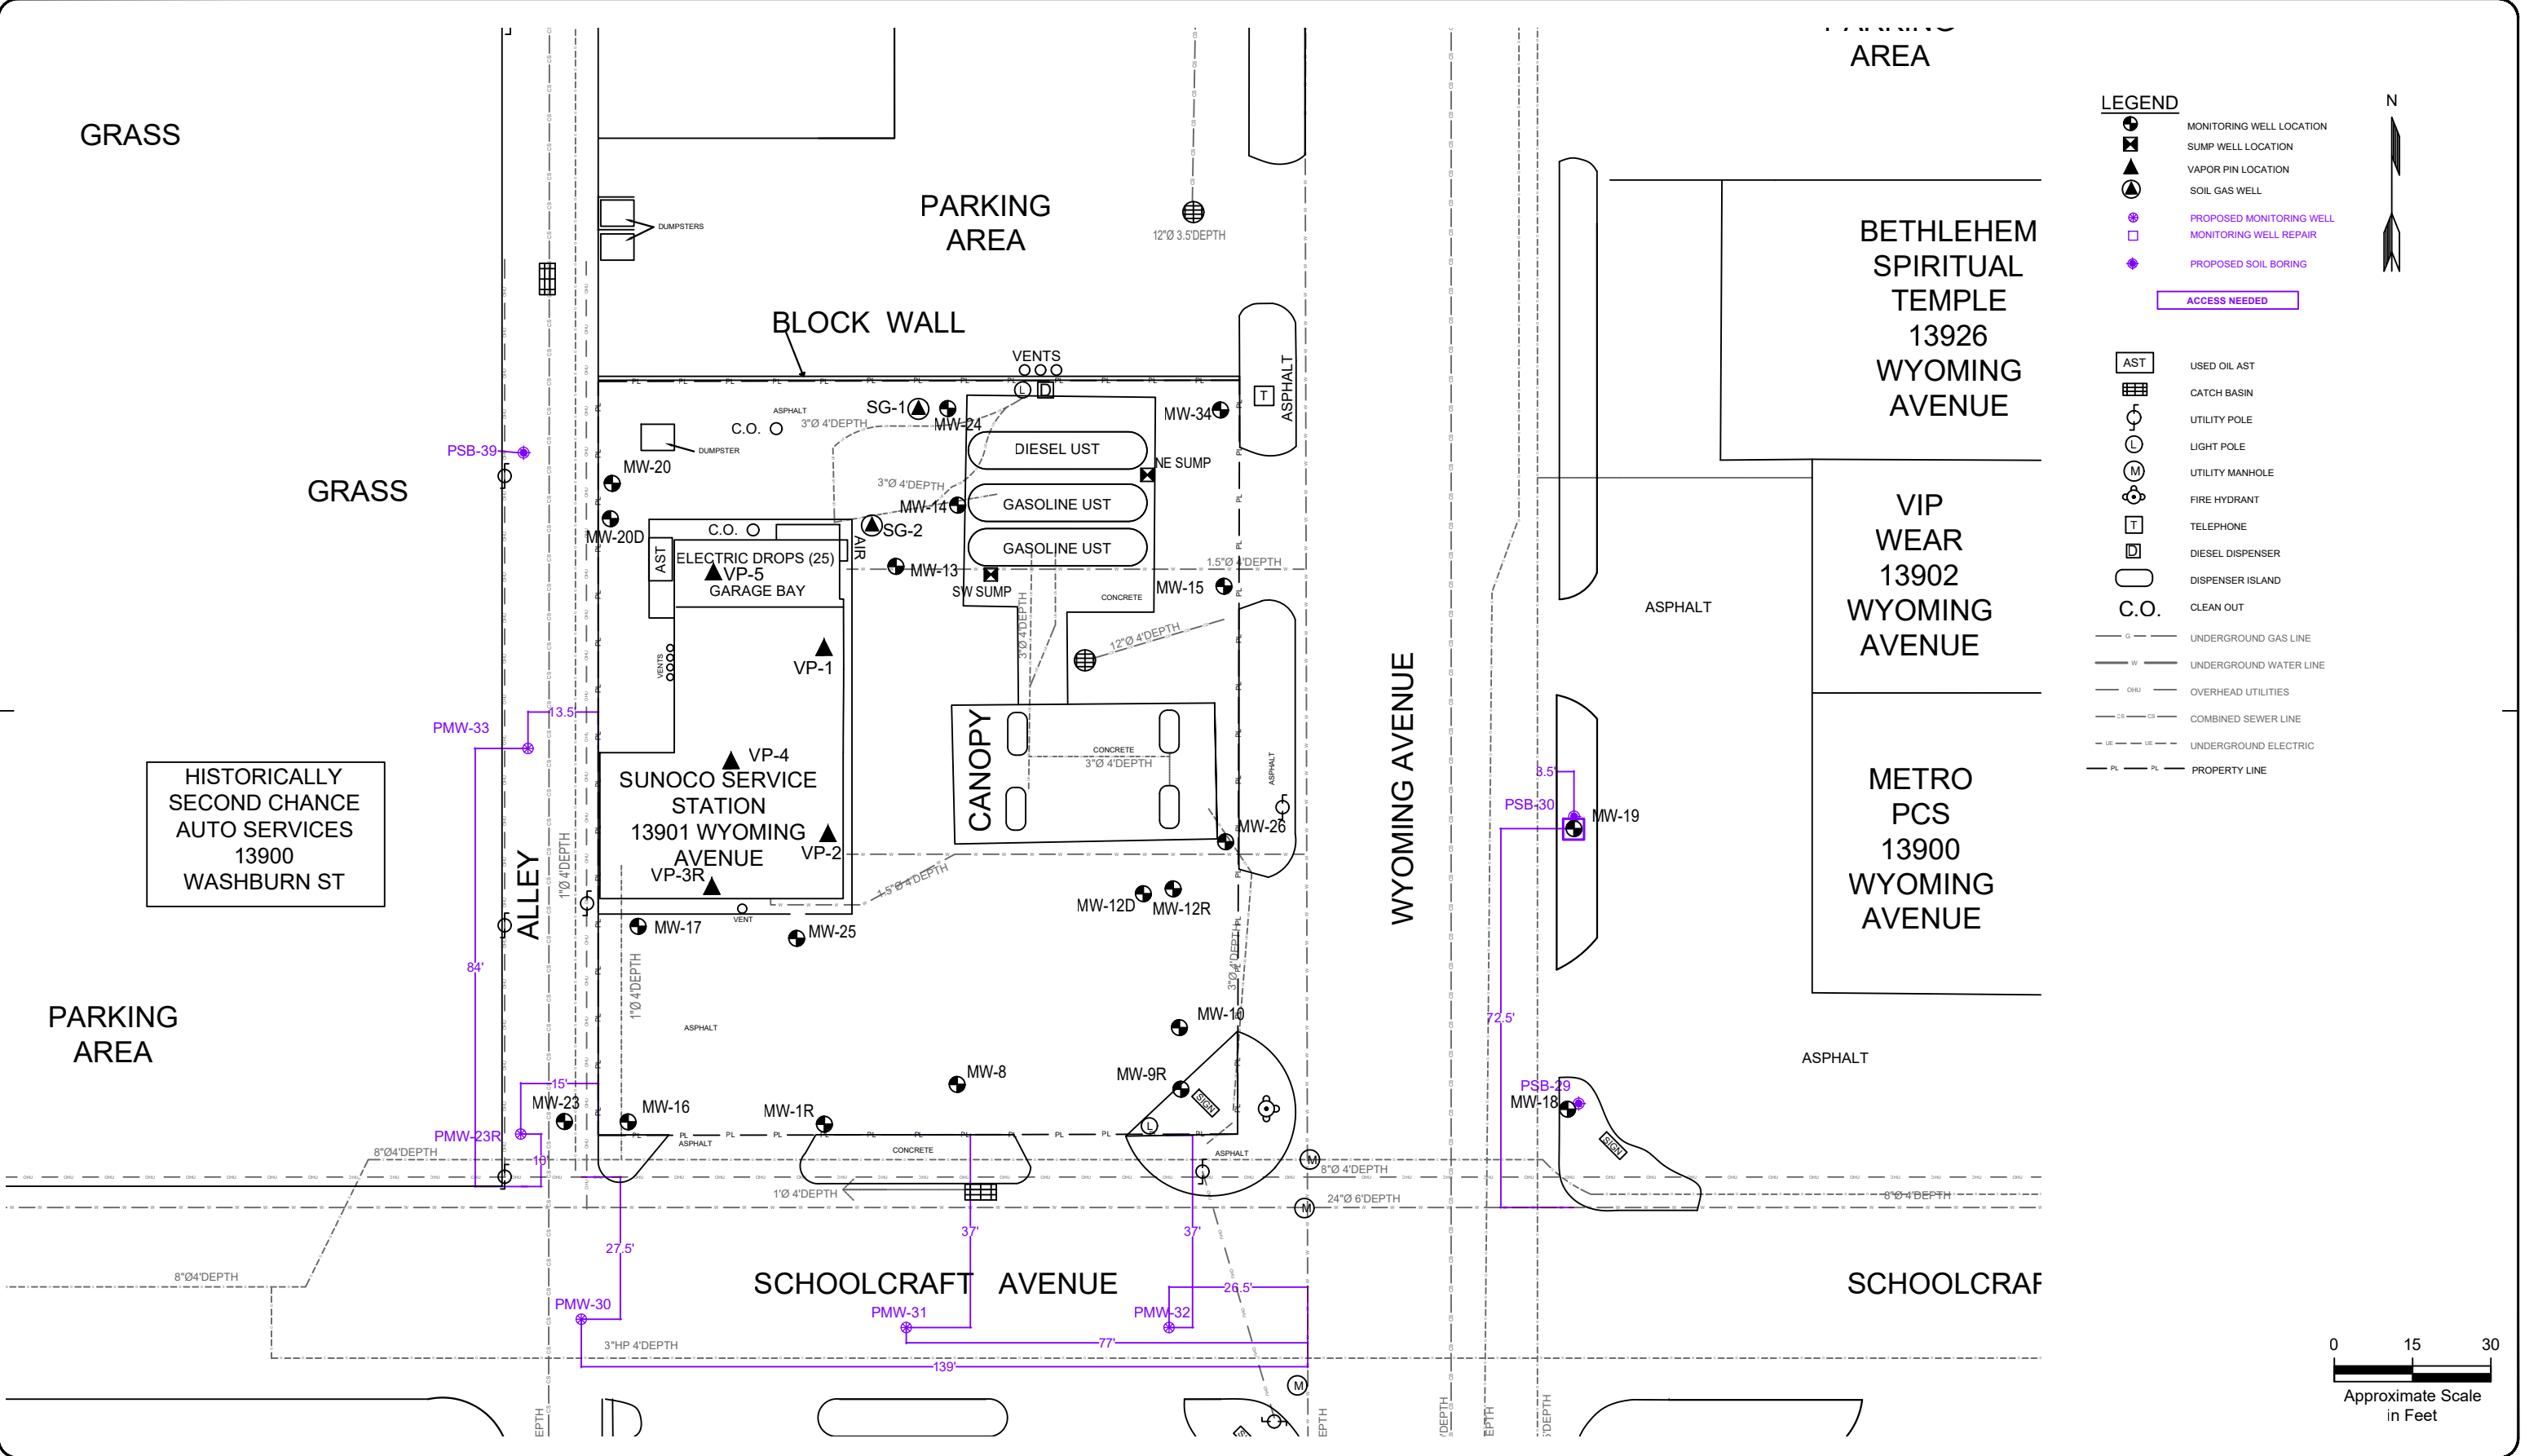

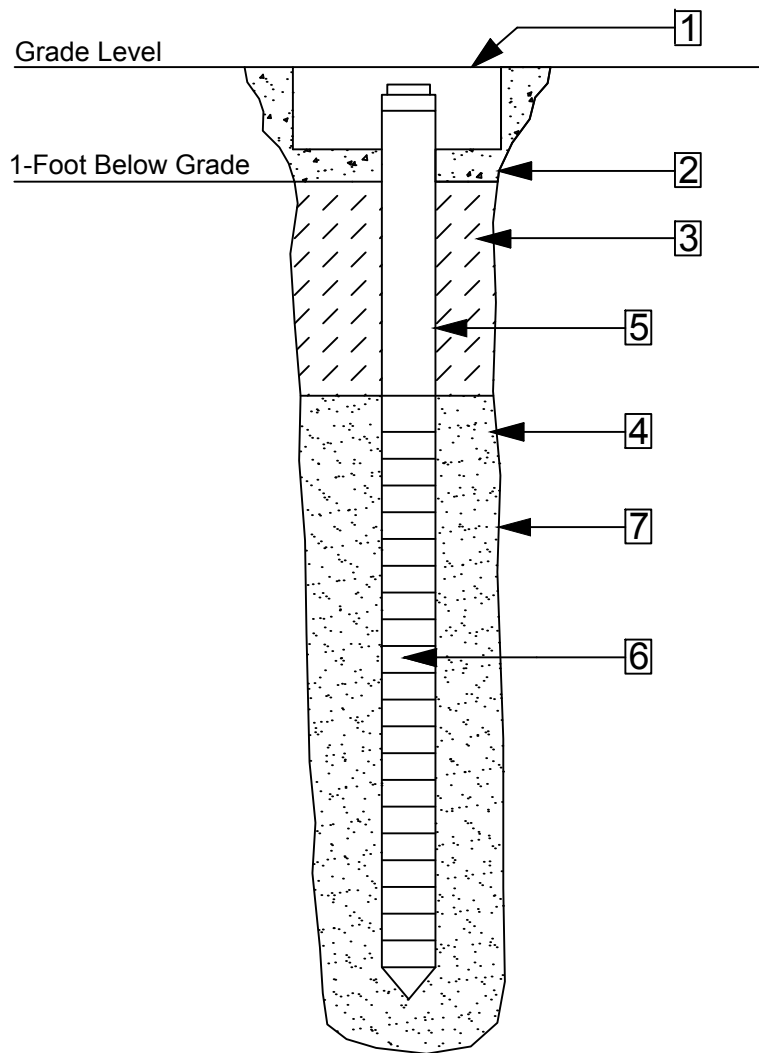

1. 10-Inch Diameter Protective Cover
2. Concrete Seal
3. Bentonite Seal
4. Silica Sand
5. 2-Inch Diameter Casing
6. Screen Data
 - A. Type - Schedule 40 PVC
 - B. 10-Slot Screen Size
7. Borehole Drilled with 4 1/4-Inch Augers

TITLE

TYPICAL MONITORING WELL CONSTRUCTION DIAGRAM



AECOM Technical Services, Inc.
Novi, Michigan, 248-204-5900

DATE
11/06/21

JOB NO.
SOPUS

DR.
AB

SKETCH NO.

CK.
MR

App. A