

 **TS-310**  
BLADE SIGN  
QTY: 1

FREE  
PEOPLE

Site Address  
1425 Woodward Avenue

City  
Detroit

State  
MI 48226

Plaza Name:

Project Manager:  
**D. Gillespie**

Designer:  
P. Alders

Project #  
**240382-05**

Original Date  
07/31/24

Revision Date  
09/13/24

09/17/24

09/20/24



10/01/24

10/21/24

Survey Done:  
THIS DRAWING IS PROPERTY OF US SIGN & MILL CORP. ANY ALTERATIONS OR REPRODUCTIONS IN WHOLE OR IN PART ARE PROHIBITED WITHOUT WRITTEN CONSENT OF US SIGN & MILL.  
THIS DRAWING HAS BEEN MADE AVAILABLE TO THE CLIENT TO ILLUSTRATE DESIGN OR MANUFACTURING DETAILS AND ARE NOT TO BE DISTRIBUTED FOR BID WITHOUT THE WRITTEN CONSENT OF US SIGN & MILL.

I HAVE REVIEWED THE ABOVE SPECIFICATIONS & HEREBY FULLY UNDERSTAND THE CONTENT OF WORK TO BE PERFORMED AND I APPROVE THIS PROJECT TO BEGIN  
SIGNATURE:

Date

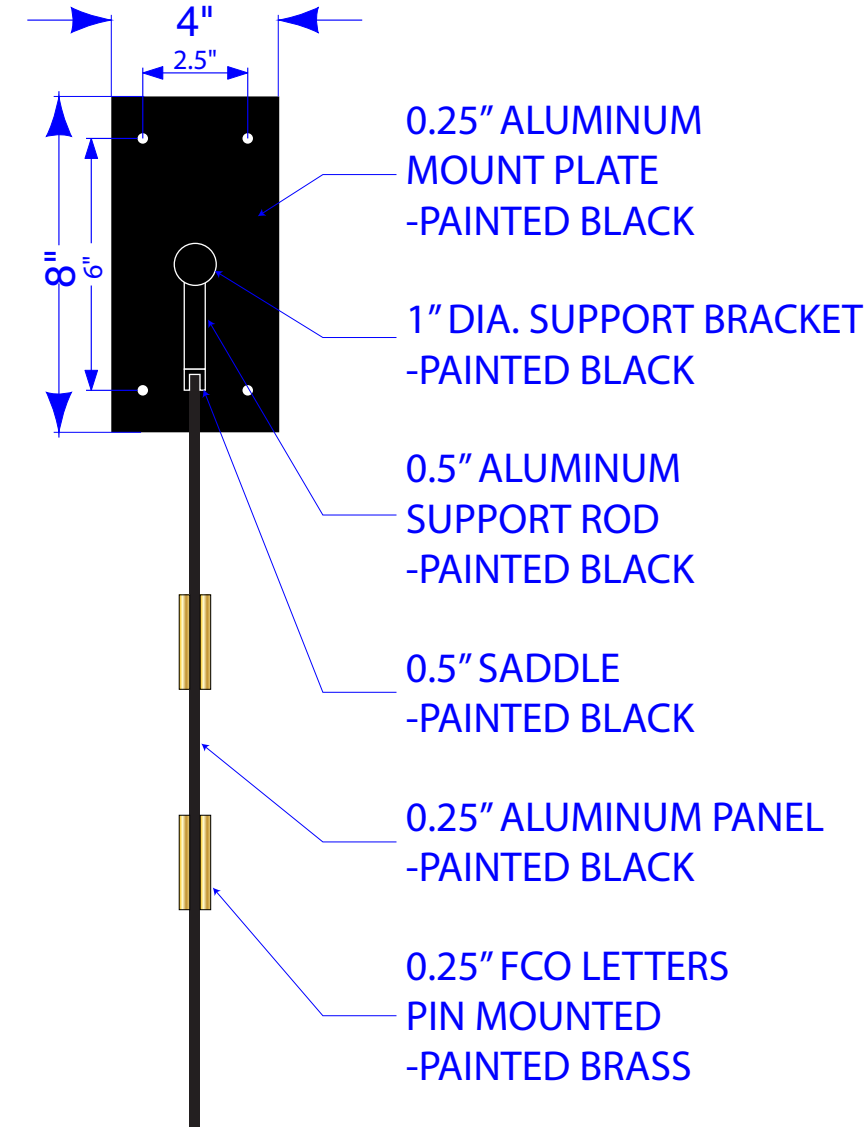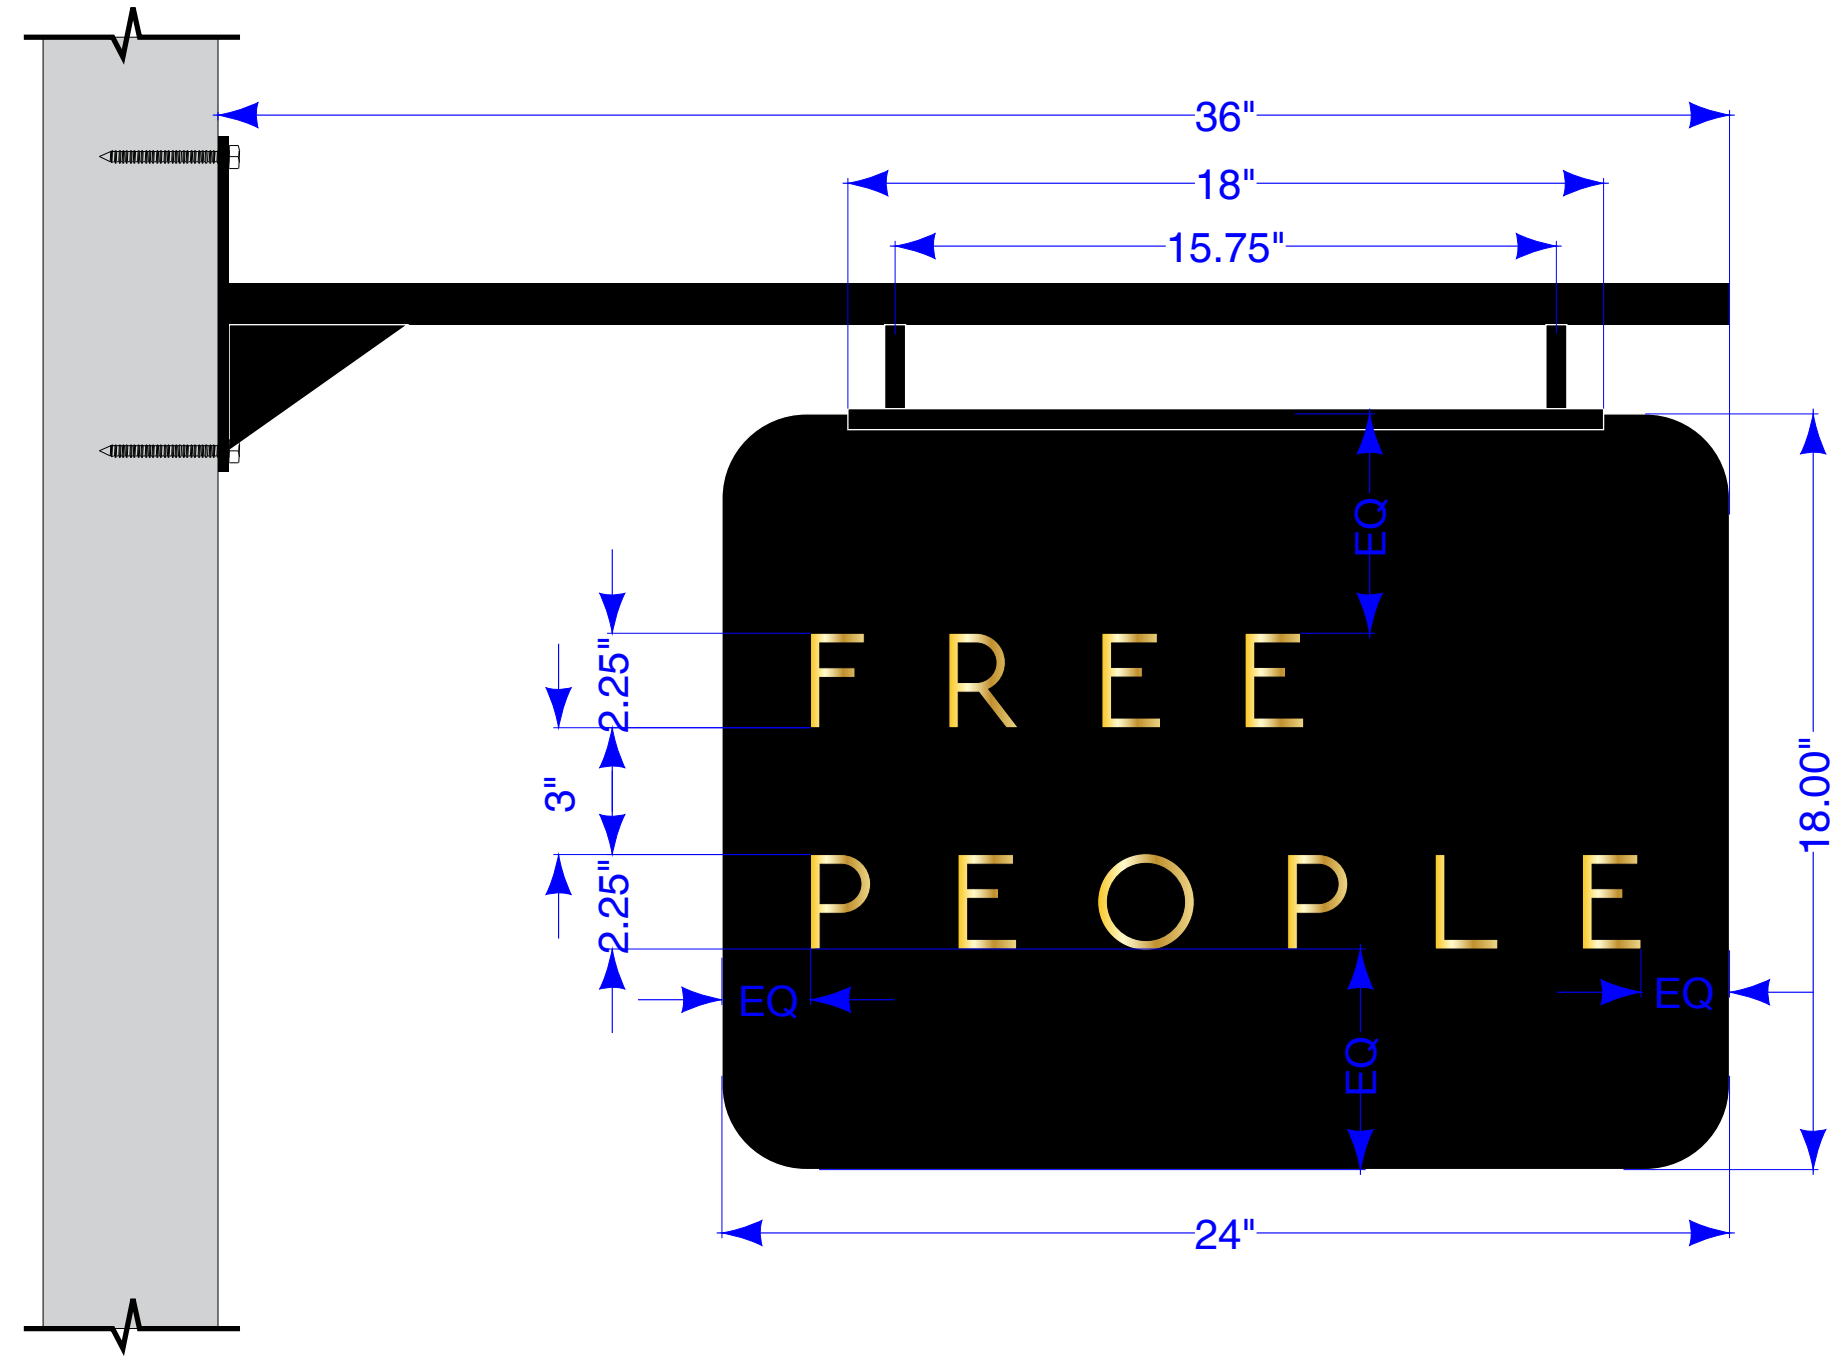

**SGN2024-00589**

COLOR SCHEDULE

- BLACK ONYX (BM# 2133-10) SATIN FINISH
- BRASS MONKEY 337165 (HIGH GLOSS SEALER)