


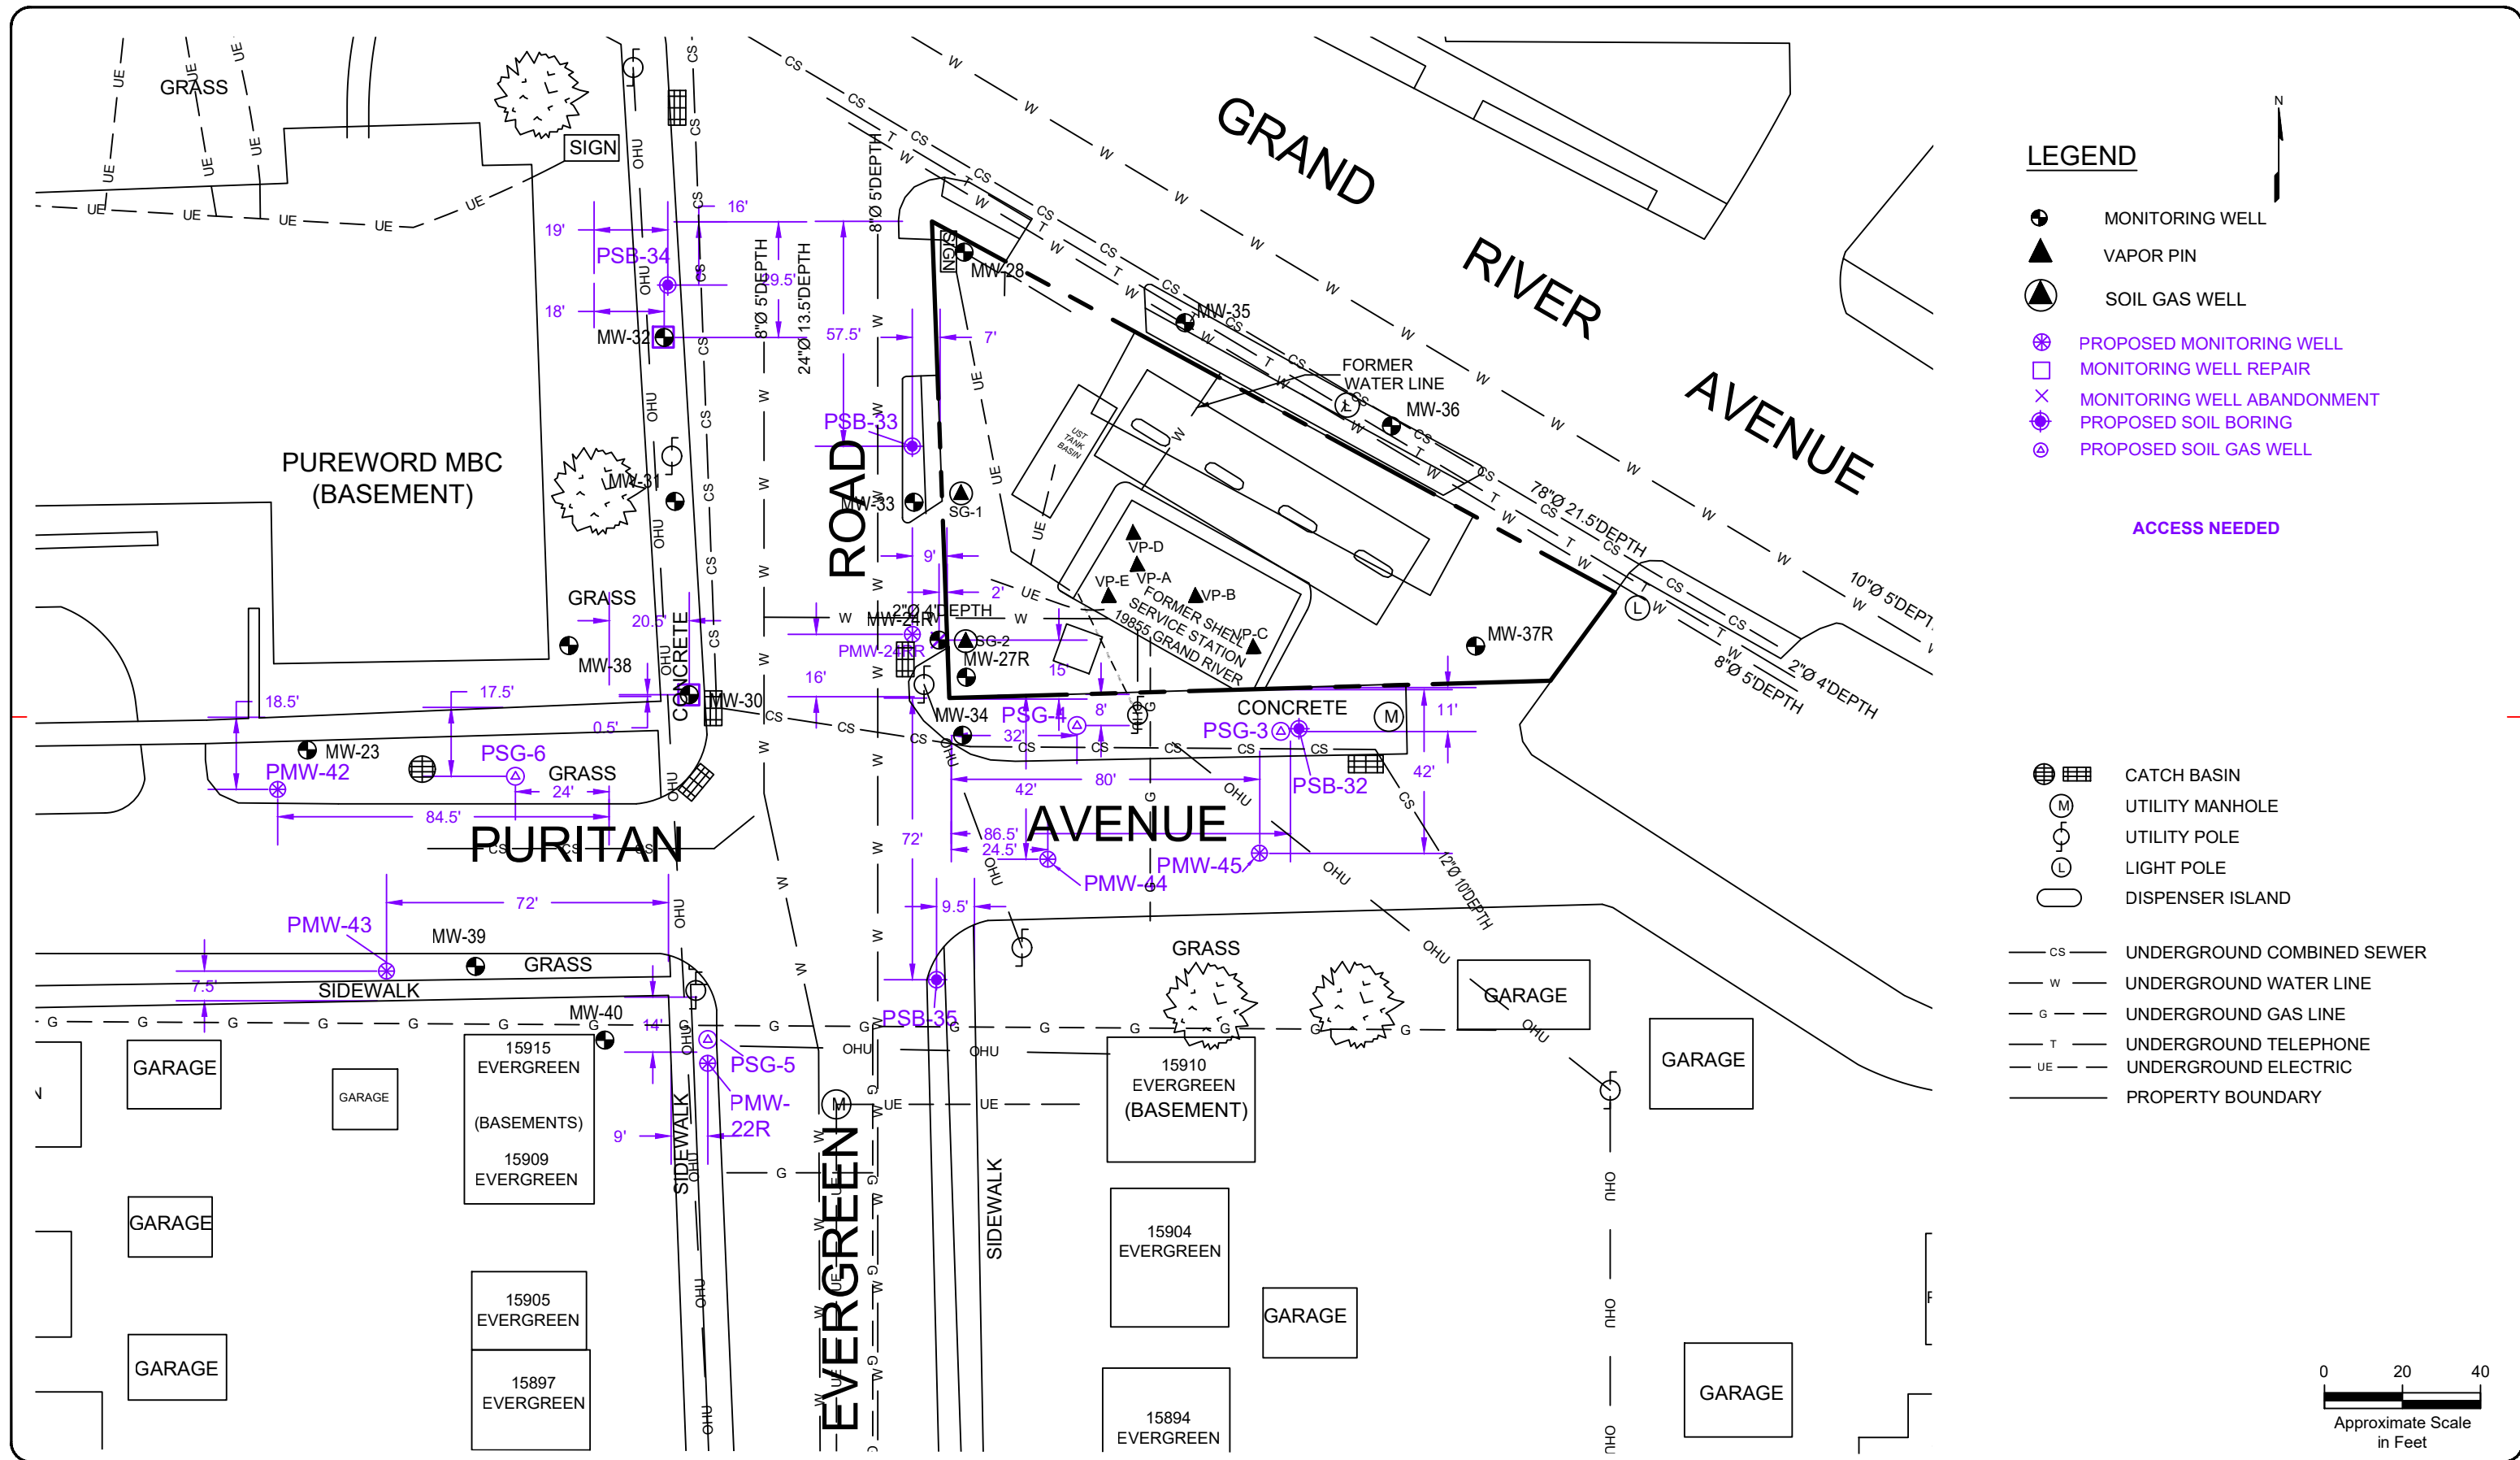

TITLE			DATE		JOB NO.	
PROPOSED SCOPE - 2024			04/15/24		SOPUS	
AECOM			DR. MT		SKETCH NO.	
AECOM Technical Services, Inc. Novi, Michigan, 248-204-5900			CK. JTB		Fig. 1	
19855 Grand River Avenue Detroit, Michigan 48223			NOTE: FOR INFORMATIONAL PURPOSES ONLY NOT A PROFESSIONAL SURVEY ALL LOCATIONS/DIMENSIONS ARE APPROXIMATE			