


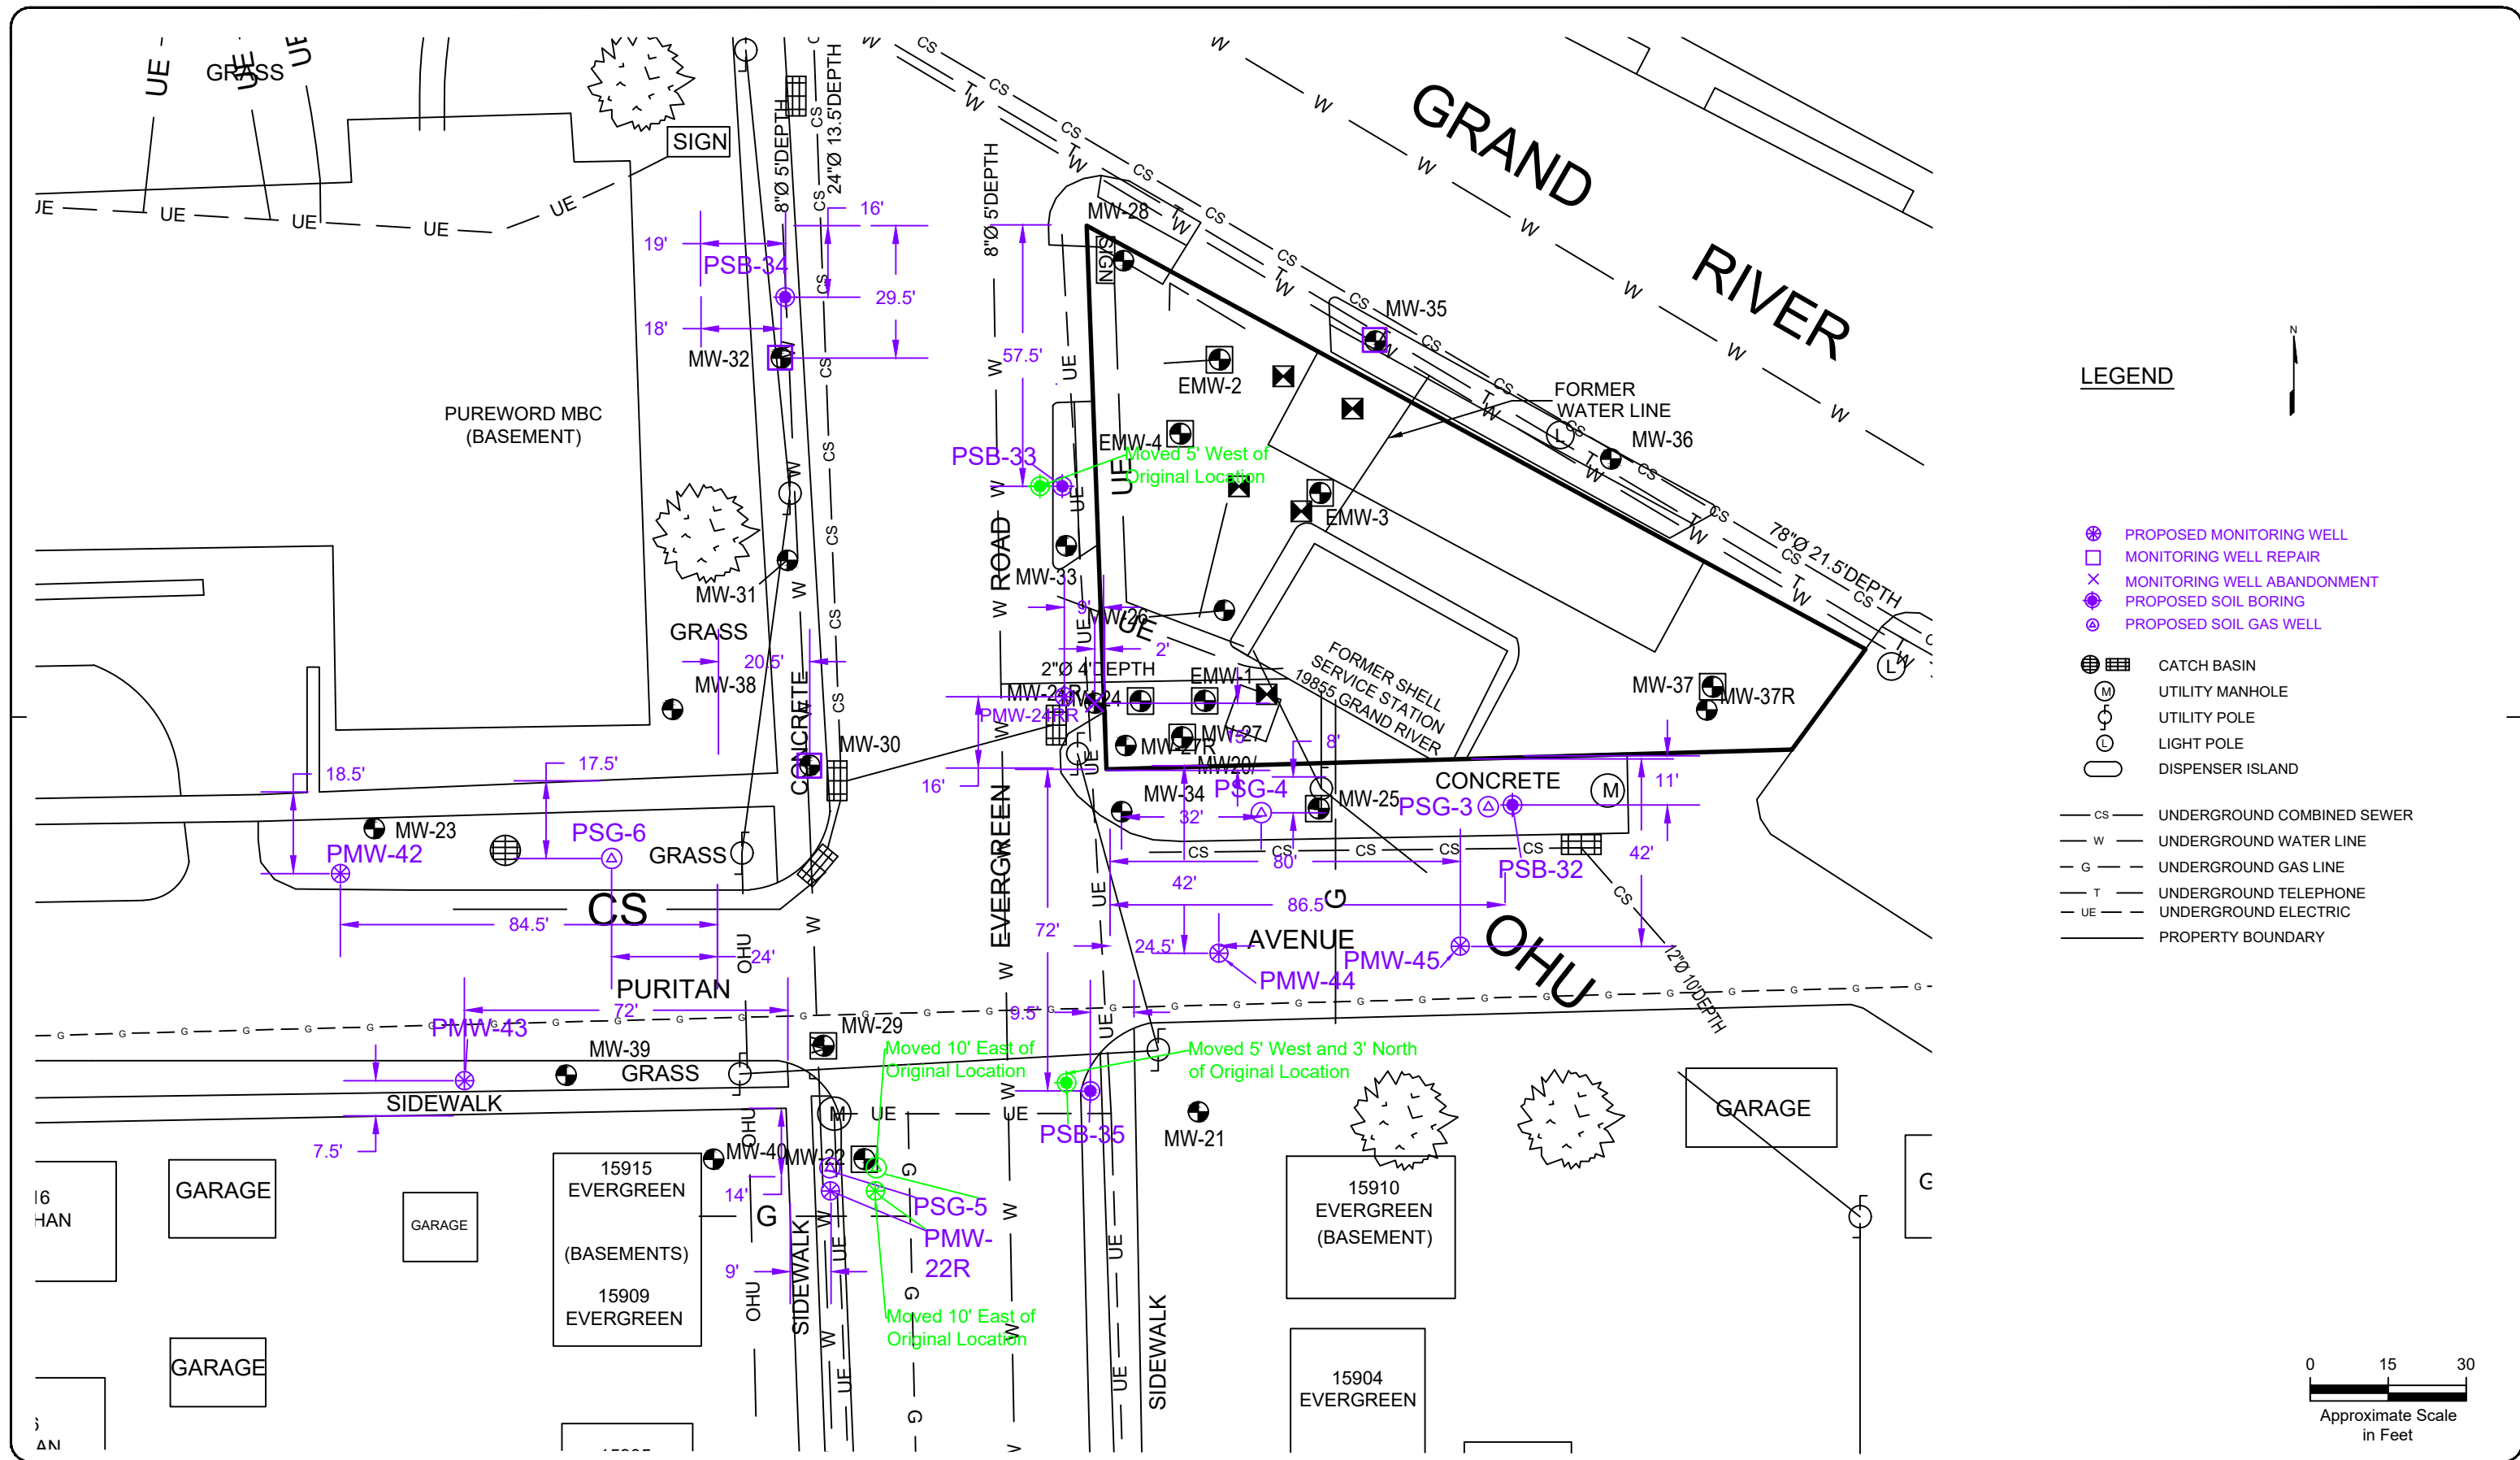

TITLE		NOTE: FOR INFORMATIONAL PURPOSES ONLY		DATE	JOB NO.
PROPOSED BORING LOCATIONS		NOT A PROFESSIONAL SURVEY		07/22/25	SOPUS
AECOM		ALL LOCATIONS/DIMENSIONS ARE APPROXIMATE		DR. MG	SKETCH NO.
AECOM Technical Services, Inc. Novi, Michigan, 248-204-5900		19855 Grand River Avenue Detroit, Michigan 48223		CK. CESV	Fig. 2