





KERCHEVAL AVE. 80 FT. WD.

DICKERSON AVE. 60 FT. WD.

LENOX AVE. 60 FT. WD.

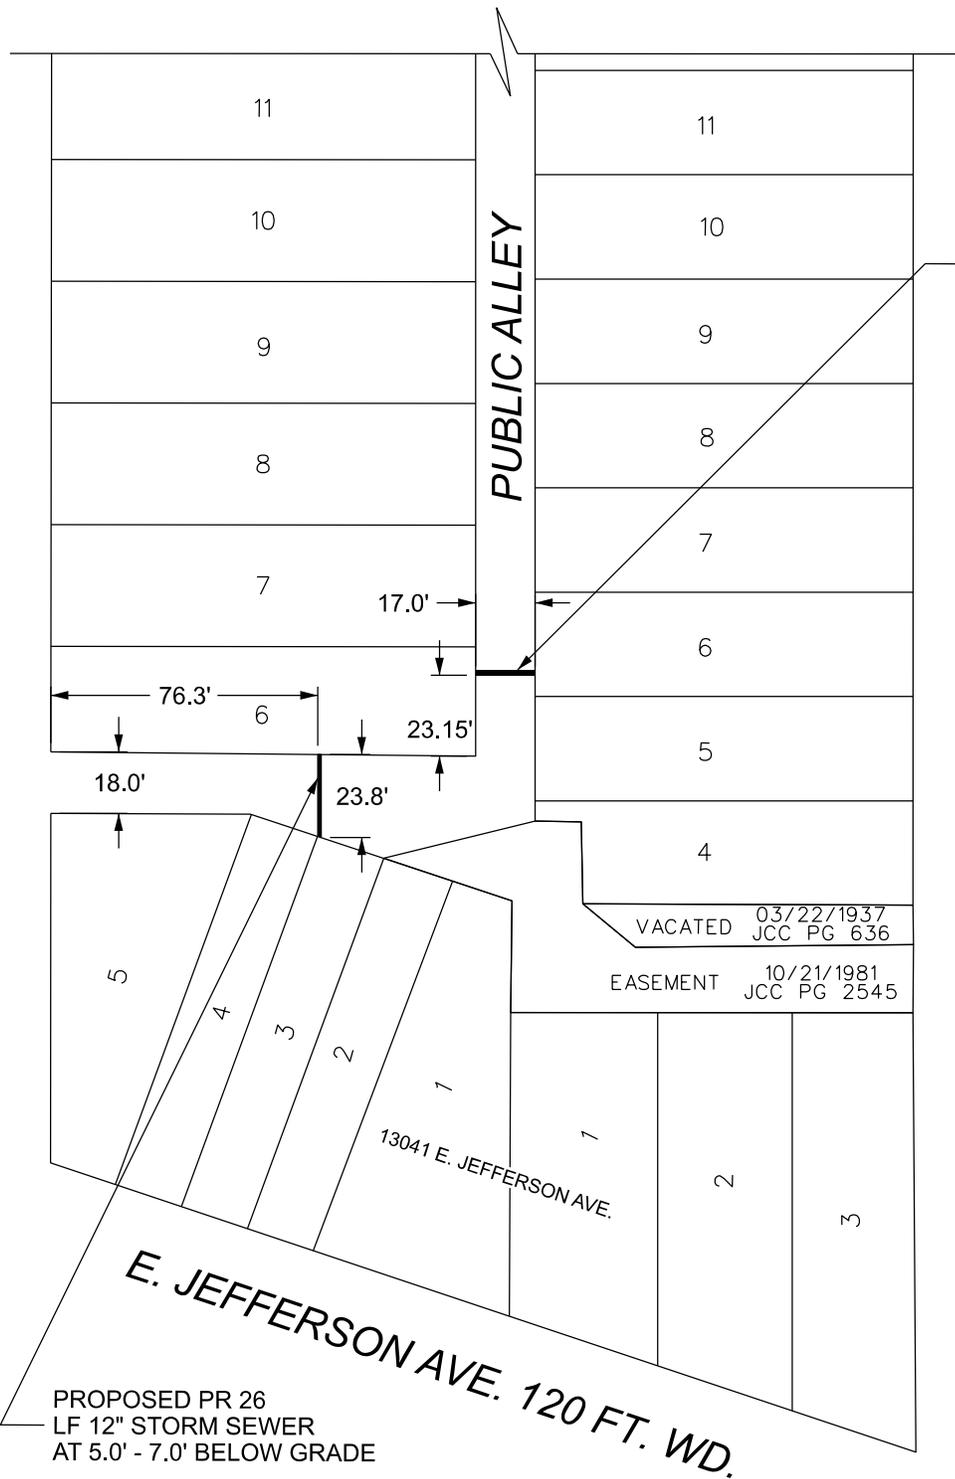

PROPOSED PR 17
LF 18" STORM SEWER
AT 5.0' - 7.0' BELOW GRADE

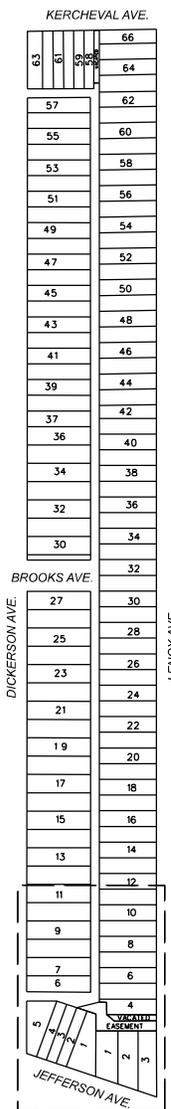

PROPOSED PR 26
LF 12" STORM SEWER
AT 5.0' - 7.0' BELOW GRADE

■ - REQUEST ENCROACHMENT
(FOR STORM SEWER)

(FOR OFFICE USE ONLY)

CARTO 62 C

B					
A					
DESCRIPTION	DRWN	CHKD	APPD	DATE	
REVISIONS					
DRAWN BY	TS	CHECKED	AP/LC		
DATE	08/21/2025	APPROVED	GE		

REQUEST ENCROACHMENT
INTO EAST/WEST AND
NORTH/SOUTH PUBLIC ALLEY
AT 13041 E. JEFFERSON AVE.

CITY OF DETROIT
CITY ENGINEERING DIVISION
SURVEY BUREAU

JOB NO. 25-83

DRWG. NO.