





STOEPEL AVE. 50 FT. WD. (BEYOND)  
PUBLIC ALLEY 16 FT. WD.

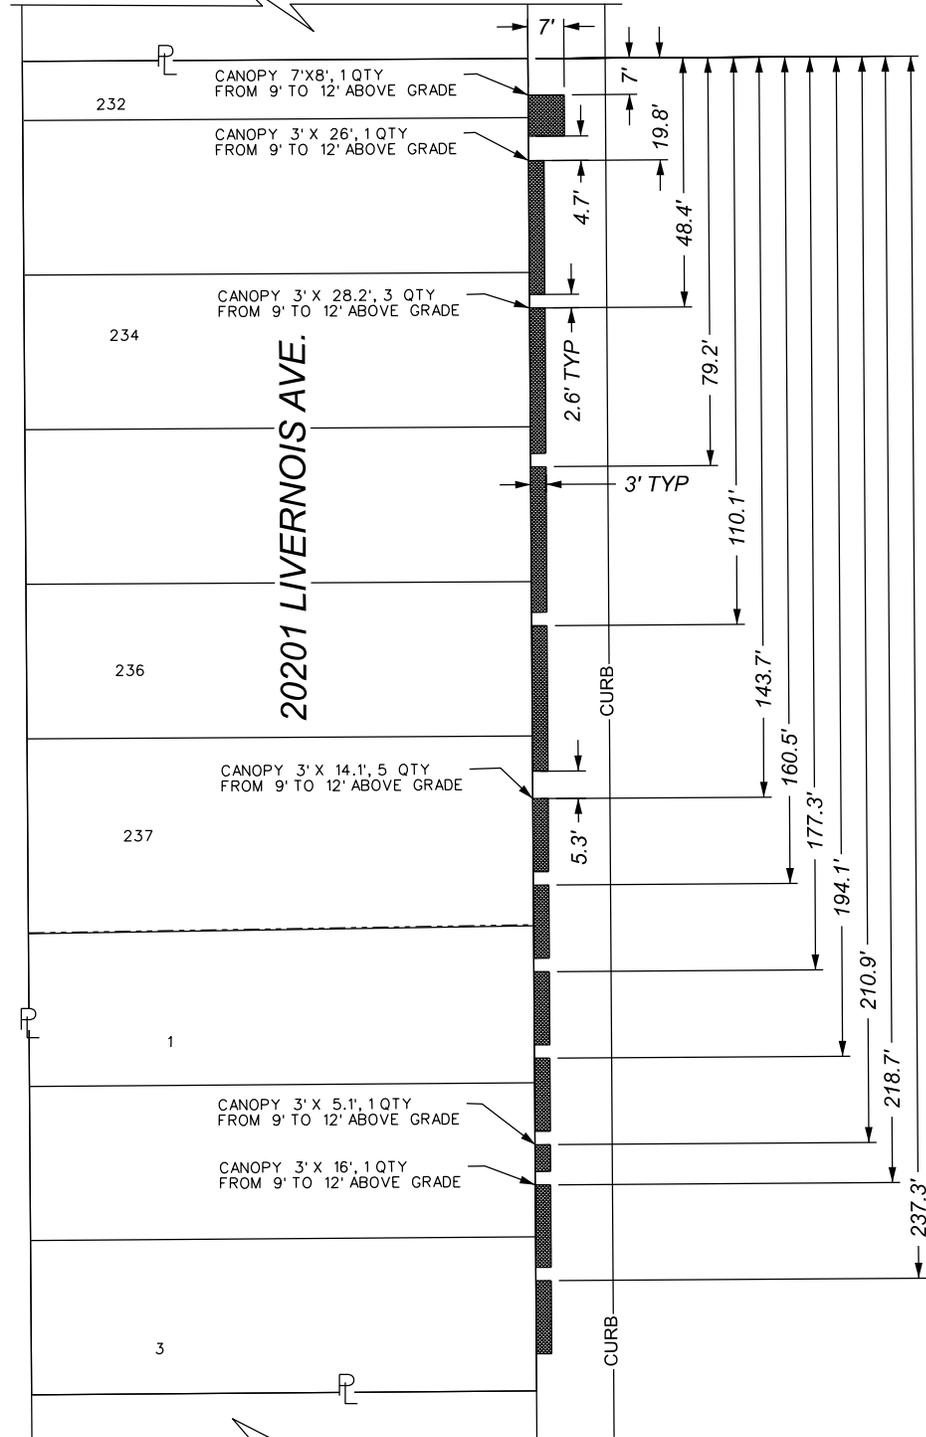

LIVERNOIS AVE. 120 FT. WD.

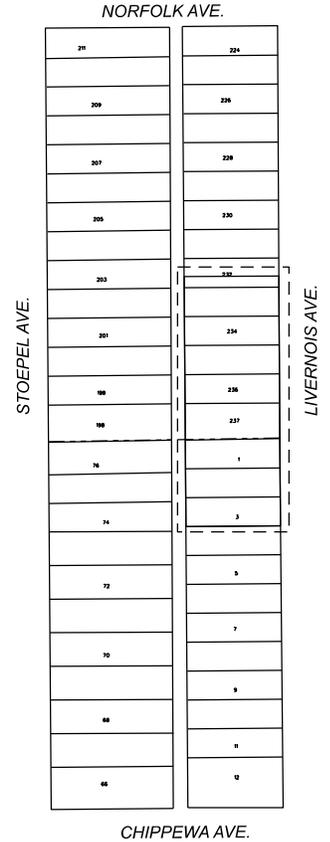

- REQUEST ENCROACHMENT  
(FOR 12 ABOVE GRADE CANOPIES)

(FOR OFFICE USE ONLY)

CARTO 88 A

DRAWN BY	LC
DATE	01-09-2026
CHECKED	AP/TS
APPROVED	GE

REQUEST ENCROACHMENTS INTO  
LIVERNOIS AVE. BETWEEN  
NORFOLK AVE. AND CHIPPEWA AVE  
AT 20201 LIVERNOIS AVE.

CITY OF DETROIT CITY ENGINEERING DIVISION MAPS & RECORDS BUREAU	
JOB NO.	25-96
DRWG. NO.	