



# EXHIBIT A

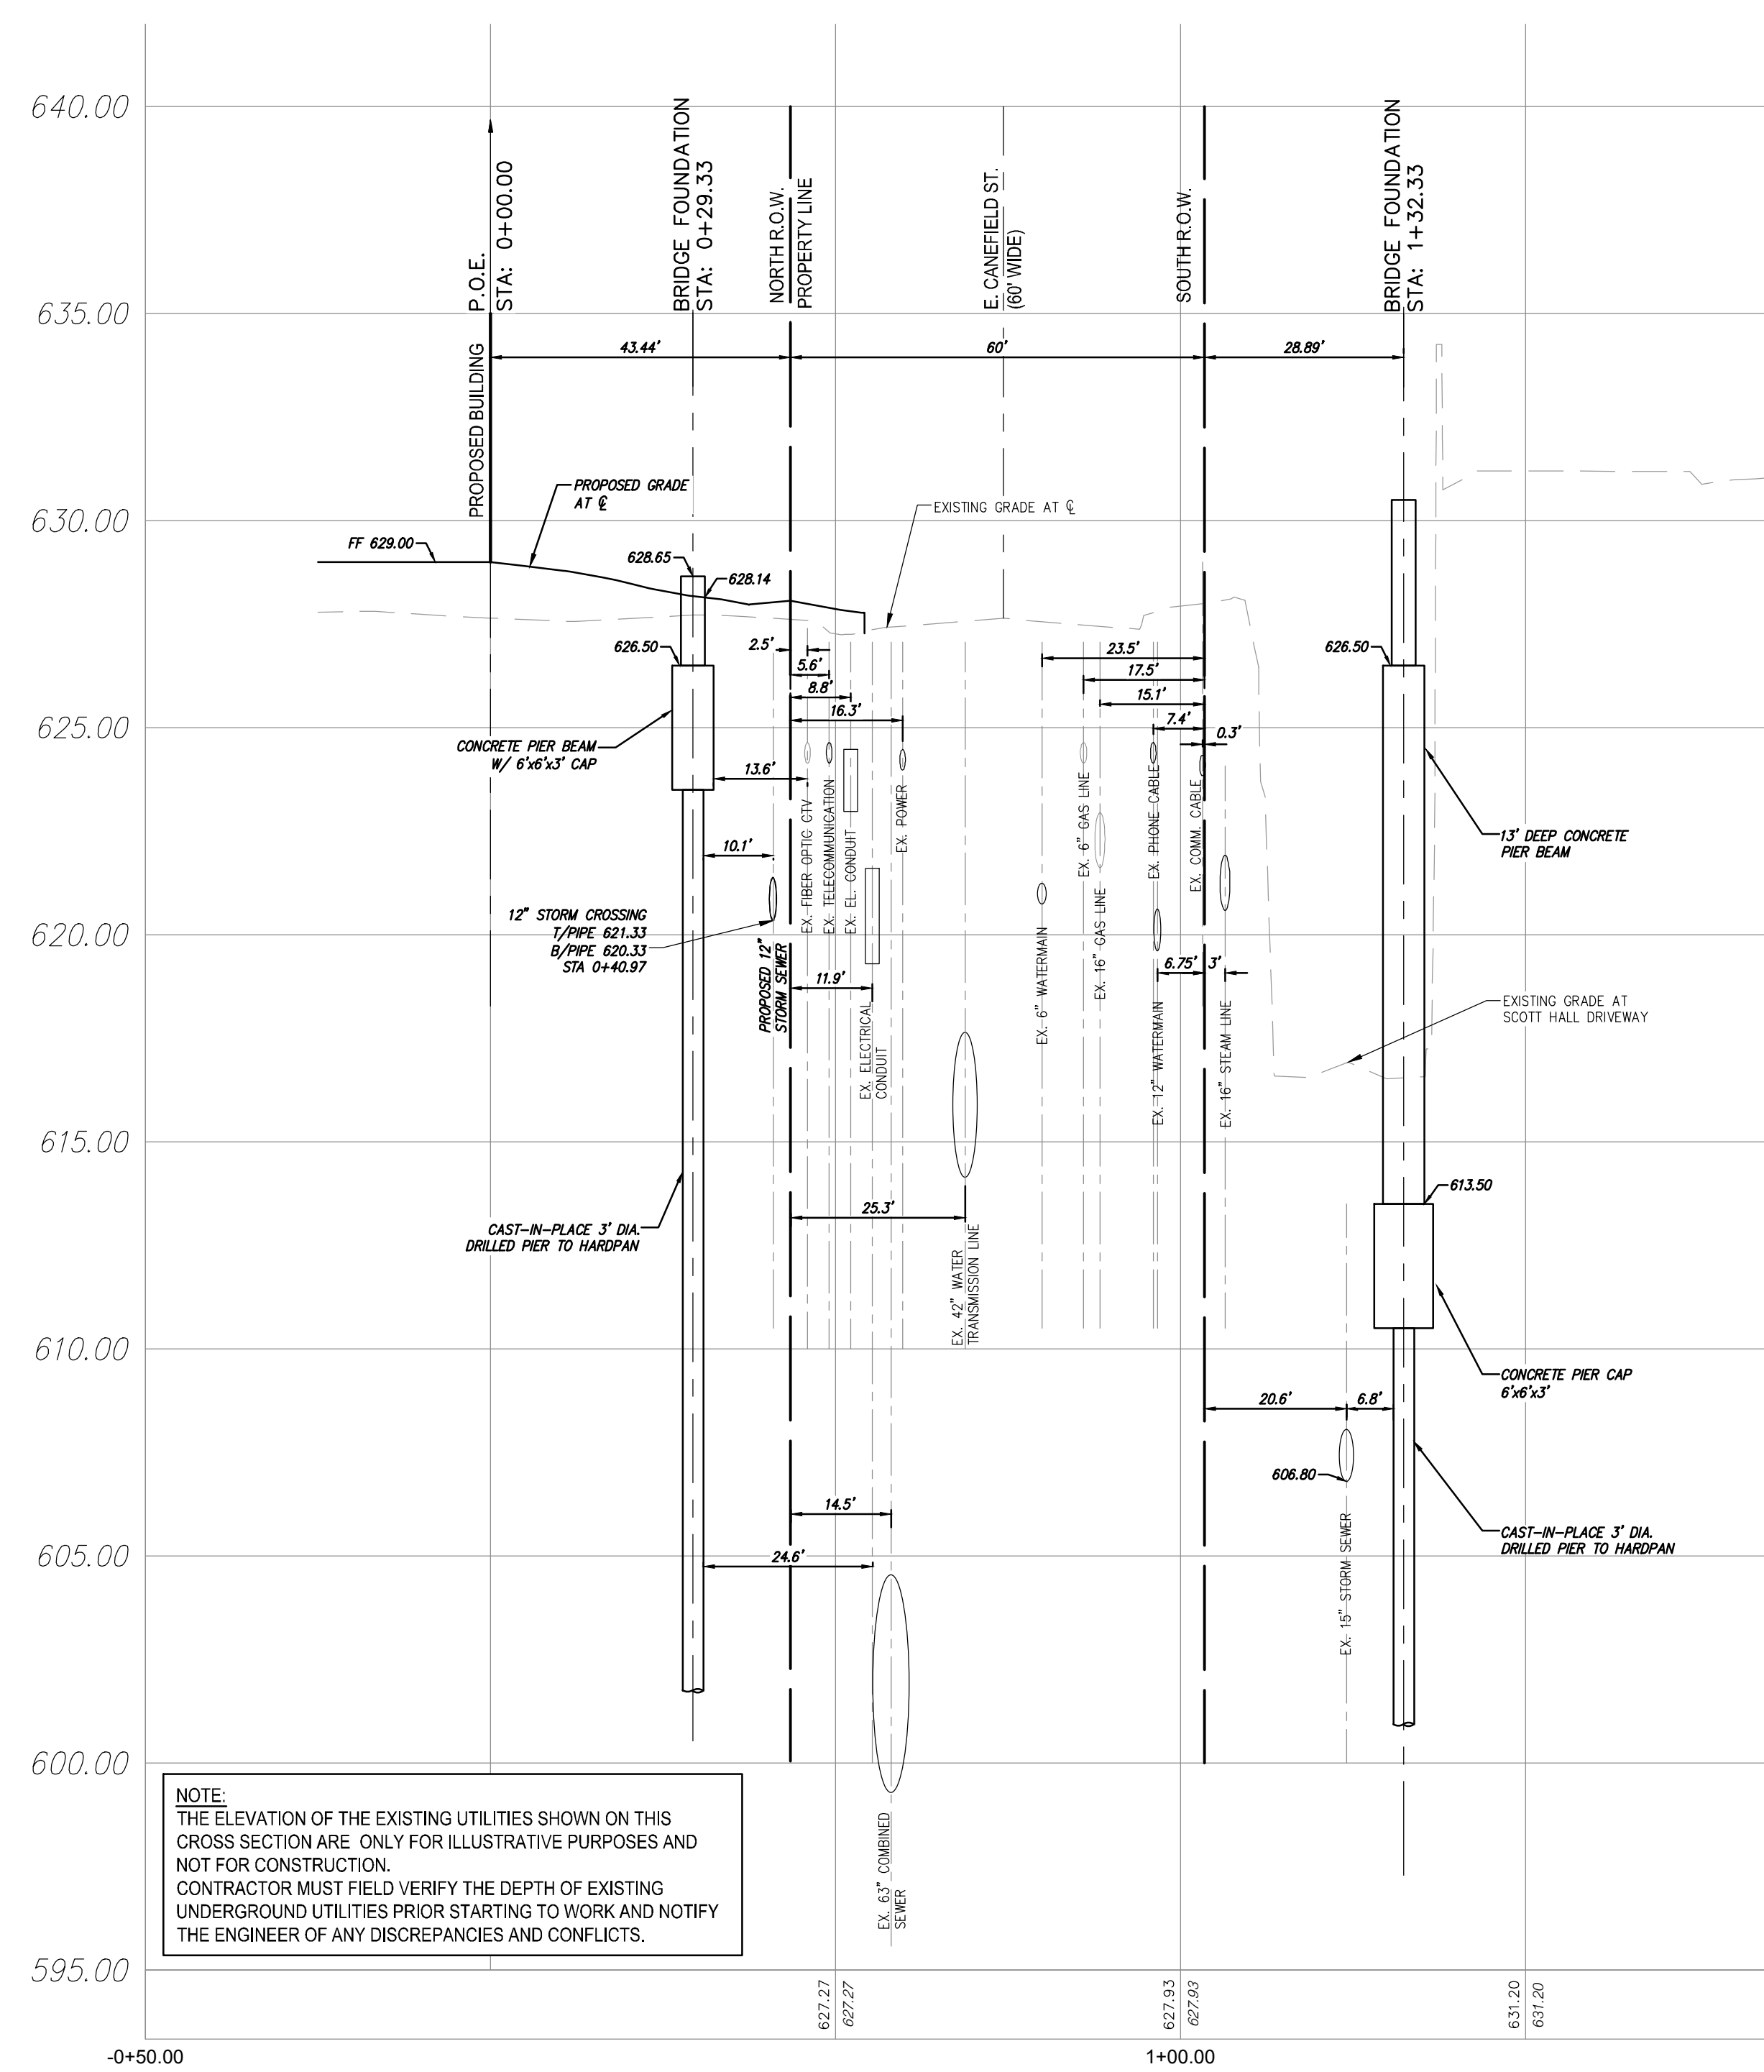

CROSS SECTION A-A

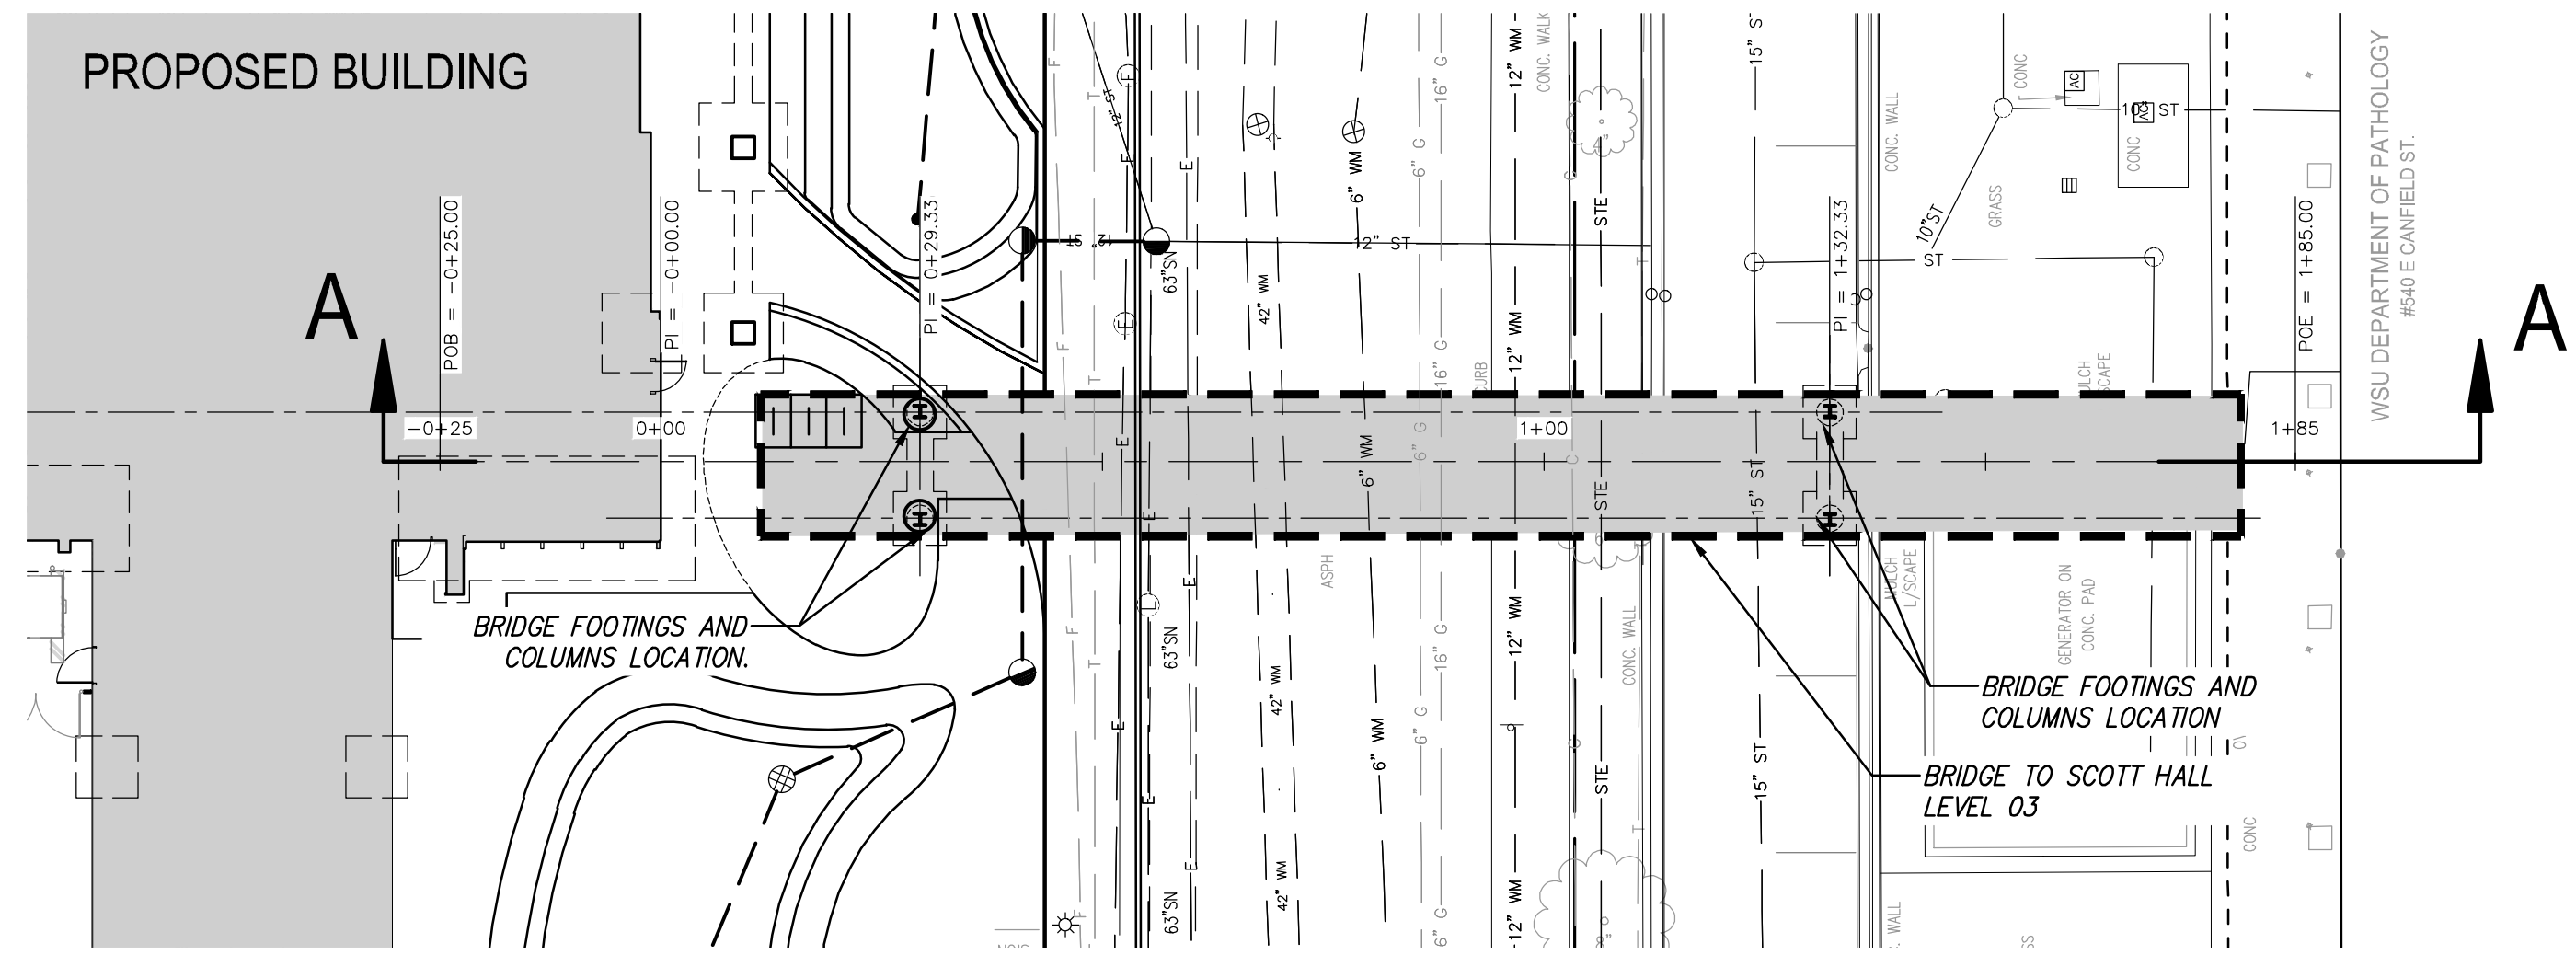

PLAN

Plotted: Sep 30, 2025, 3:39 PM by user: 639 - Saved: 9/30/2025 by user: 639  
 J:\DE\Design\UD24011 - Wayne State University - Health Sciences Building\DWG\Exhibits\UD24011EXHA-BRIDGE\_CROSSSECTION.dwg

**SPALDING DeDECKER**  
 Engineers | Planners | Surveyors  
 Excellence Since 1954

119 State Street, Suite 500  
 Detroit, MI 48226  
 Phone (313) 305-9120

**Headquarters**  
 Rochester Hills

**Branch Offices**  
 Detroit | Grand Rapids | Novi | Lansing

www.sda-eng.com  
 (800) 598-1600



**811**  
 Know what's below.  
 Call before you dig.

PRIOR TO CONSTRUCTION, ALL LOCATIONS AND DEPTHS OF EXISTING UTILITIES IN CONFLICT WITH PROPOSED IMPROVEMENTS SHALL BE VERIFIED IN THE FIELD. CALL MISS DIG'S WORKING DAYS PRIOR TO CONSTRUCTION.

**UTILITY NOTE**

UTILITY INFORMATION ON THIS DRAWING MAY BE FROM INFORMATION DISCLOSED TO THIS FIRM BY THE VARIOUS UTILITY COMPANIES, CITY/COUNTY AGENCIES AND OTHER VARIOUS SOURCES. UNDERGROUND UTILITIES WHICH ARE ON PRIVATE PROPERTY ARE USUALLY NOT DELINEATED UPON A UTILITY COMPANYS PUBLISHED PLANS. THEIR LOCATION, IF SHOWN UPON THIS SURVEY, ARE APPROXIMATED FROM FOUND PAINT MARKS/STAKES, ETC. AS LOCATED BY THIS FIRM FROM SOURCES WHICH ARE UNKNOWN. NO GUARANTEE IS GIVEN AS TO THE COMPLETENESS OR ACCURACY THEREOF.

COPYRIGHT © 2025 SPALDING DeDECKER ASSOCIATES, INC. THIS DRAWING AND THE SUBJECT MATTER CONTAINED THEREON IS PROPRIETARY AND IS NOT TO BE USED OR REPRODUCED WITHOUT WRITTEN PERMISSION OF SPALDING DeDECKER ASSOCIATES, INC.

**WAYNE STATE UNIVERSITY**  
**HEALTH SCIENCE RESEARCH BUILDING**  
 545 CANEFIELD ST.  
 DETROIT, MI 48201

**EXHIBIT A**  
**UTILITY CROSSING**

| SECTION                | PRIVATE CLAIN 55 |                            |
|------------------------|------------------|----------------------------|
| TOWN                   | RANGE            |                            |
| CITY OF DETROIT        |                  |                            |
| WAYNE COUNTY, MICHIGAN |                  |                            |
| NO.                    | DATE             | REVISION                   |
| 01                     | 09.30.2025       | BRIDGE ENCROACHMENT REVIEW |

VERIFY SCALES  
 BAR IS ONE INCH ON ORIGINAL DRAWING  
 IF NOT ONE INCH ON THIS SHEET,  
 ADJUST SCALES ACCORDINGLY

|                             |               |               |            |
|-----------------------------|---------------|---------------|------------|
| DRAYER                      | D.S.          | DATE          | 2025/09/30 |
| DESIGNER                    | D.S.          | DATE          | 2025/09/30 |
| CHECKED                     | K.B.          | DATE          | 2025/09/30 |
| PROJECT MANAGER             | K.B.          | BID PLAN DATE | 2025/02/18 |
| DEPARTMENT MANAGER APPROVAL | TJS           | DATE          | 2025/02/18 |
| JOB NO.                     | UD24011       | DRAWING NO.   |            |
| SCALE:                      | HOR. 1" = 20' | SHEET NO.     | 1 OF 1     |
|                             | VERT. 1" = 5' |               |            |