

PROPRIETOR
 DOKES DESIGN ARCHITECTURE, LLC
 607 SHELBY ST., SUITE 731
 DETROIT, MI 48226
 ATTN: DAMON DICKERSON
 ddickerson@dokedesign.com

DATE: 11/19/2025
 PM: ADB
 ENG: EMP
 SURV: AEC
 CAD: ADB
 VDATUM: CITY OF DETROIT
 SCALE: 1" = 10'


Michael L. Priest & Associates, Inc.
 40655 Koppemick Road, Canton, MI 48187
 phone: (734) 459-8560
 fax: (734) 459-2585

ENGINEERS, SURVEYORS
MLP
 AND ASSOCIATES, INC.

7326 W. McNICHOLS
 PART OF THE SOUTHEAST 1/4 OF SECTION 9,
 T.1S., R.11E
 CITY OF DETROIT, WAYNE COUNTY, MICHIGAN

SHEET

LEGEND
 PROPERTY LINE _____
 FOUNDATION - - - - -

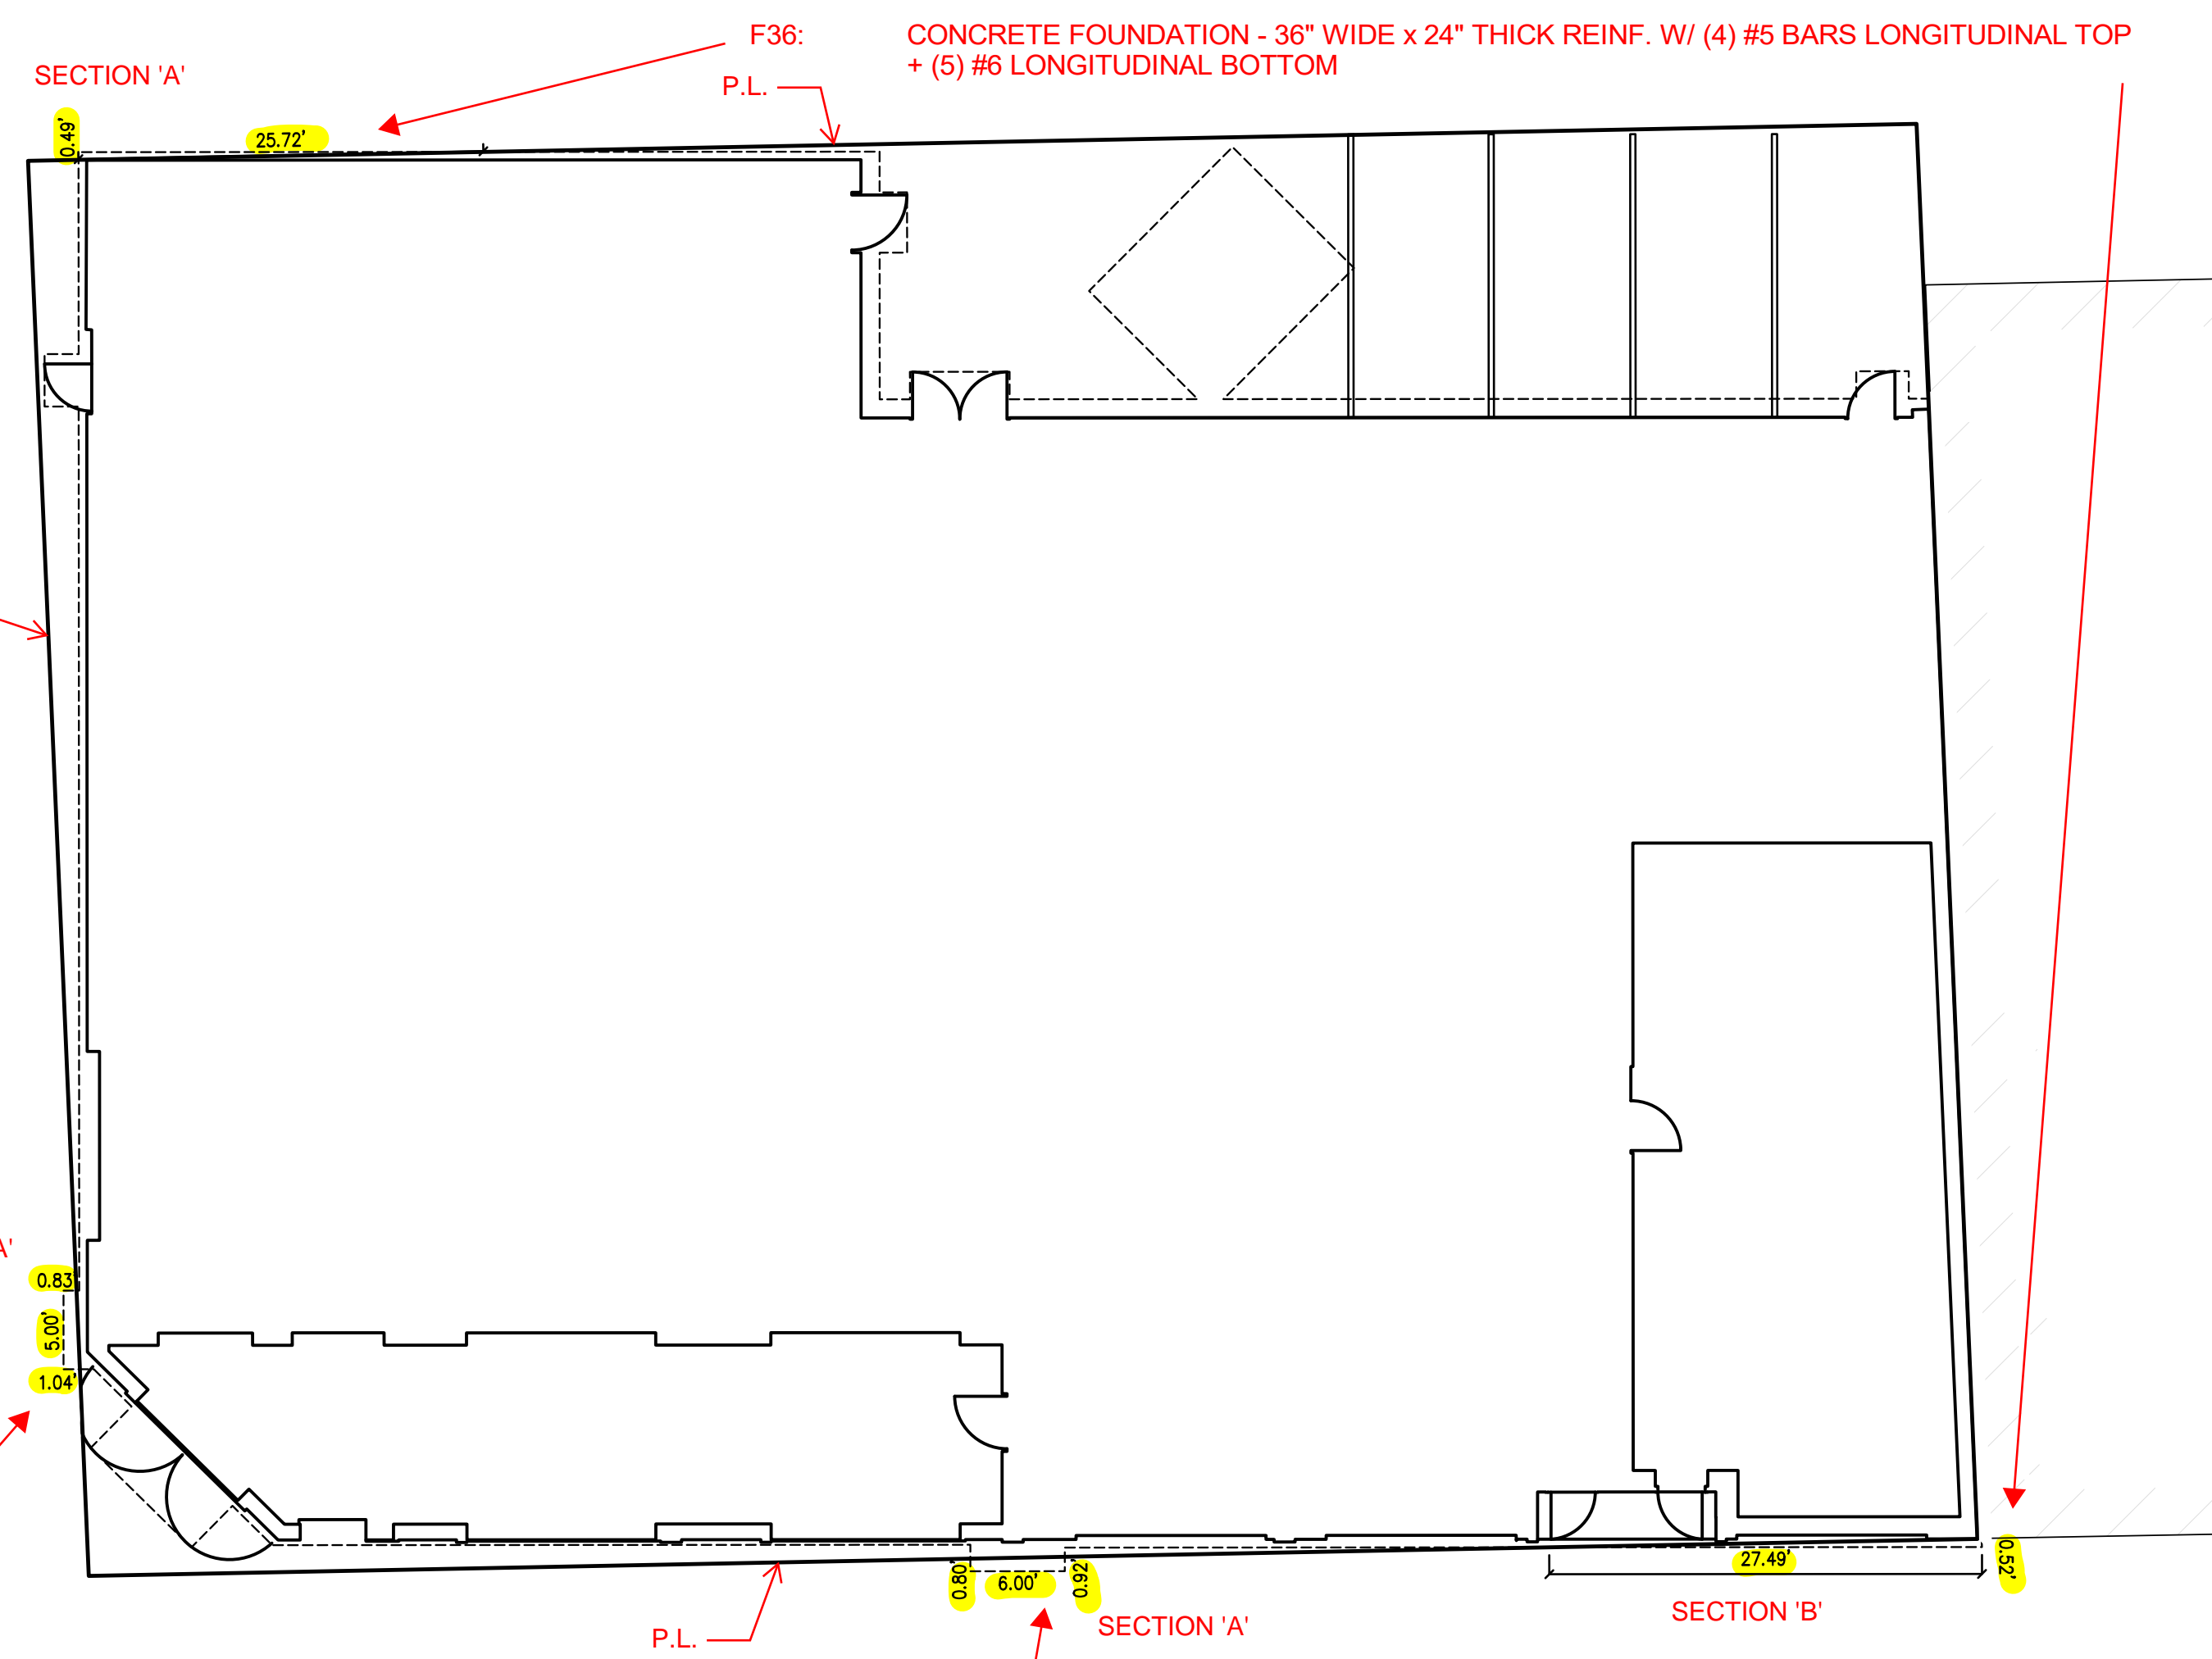

F5x5: CONCRETE FOUNDATION - 5'x5'x2' (LxWxT) REINF. W/ (6) #6 BARS E.W. BOTTOM
F6x6: CONCRETE FOUNDATION - 6'x6'x2' (LxWxT) REINF. W/ (7) #6 BARS E.W. BOTTOM

F36: CONCRETE FOUNDATION - 36" WIDE x 24" THICK REINF. W/ (4) #5 BARS LONGITUDINAL TOP + (5) #6 LONGITUDINAL BOTTOM

