




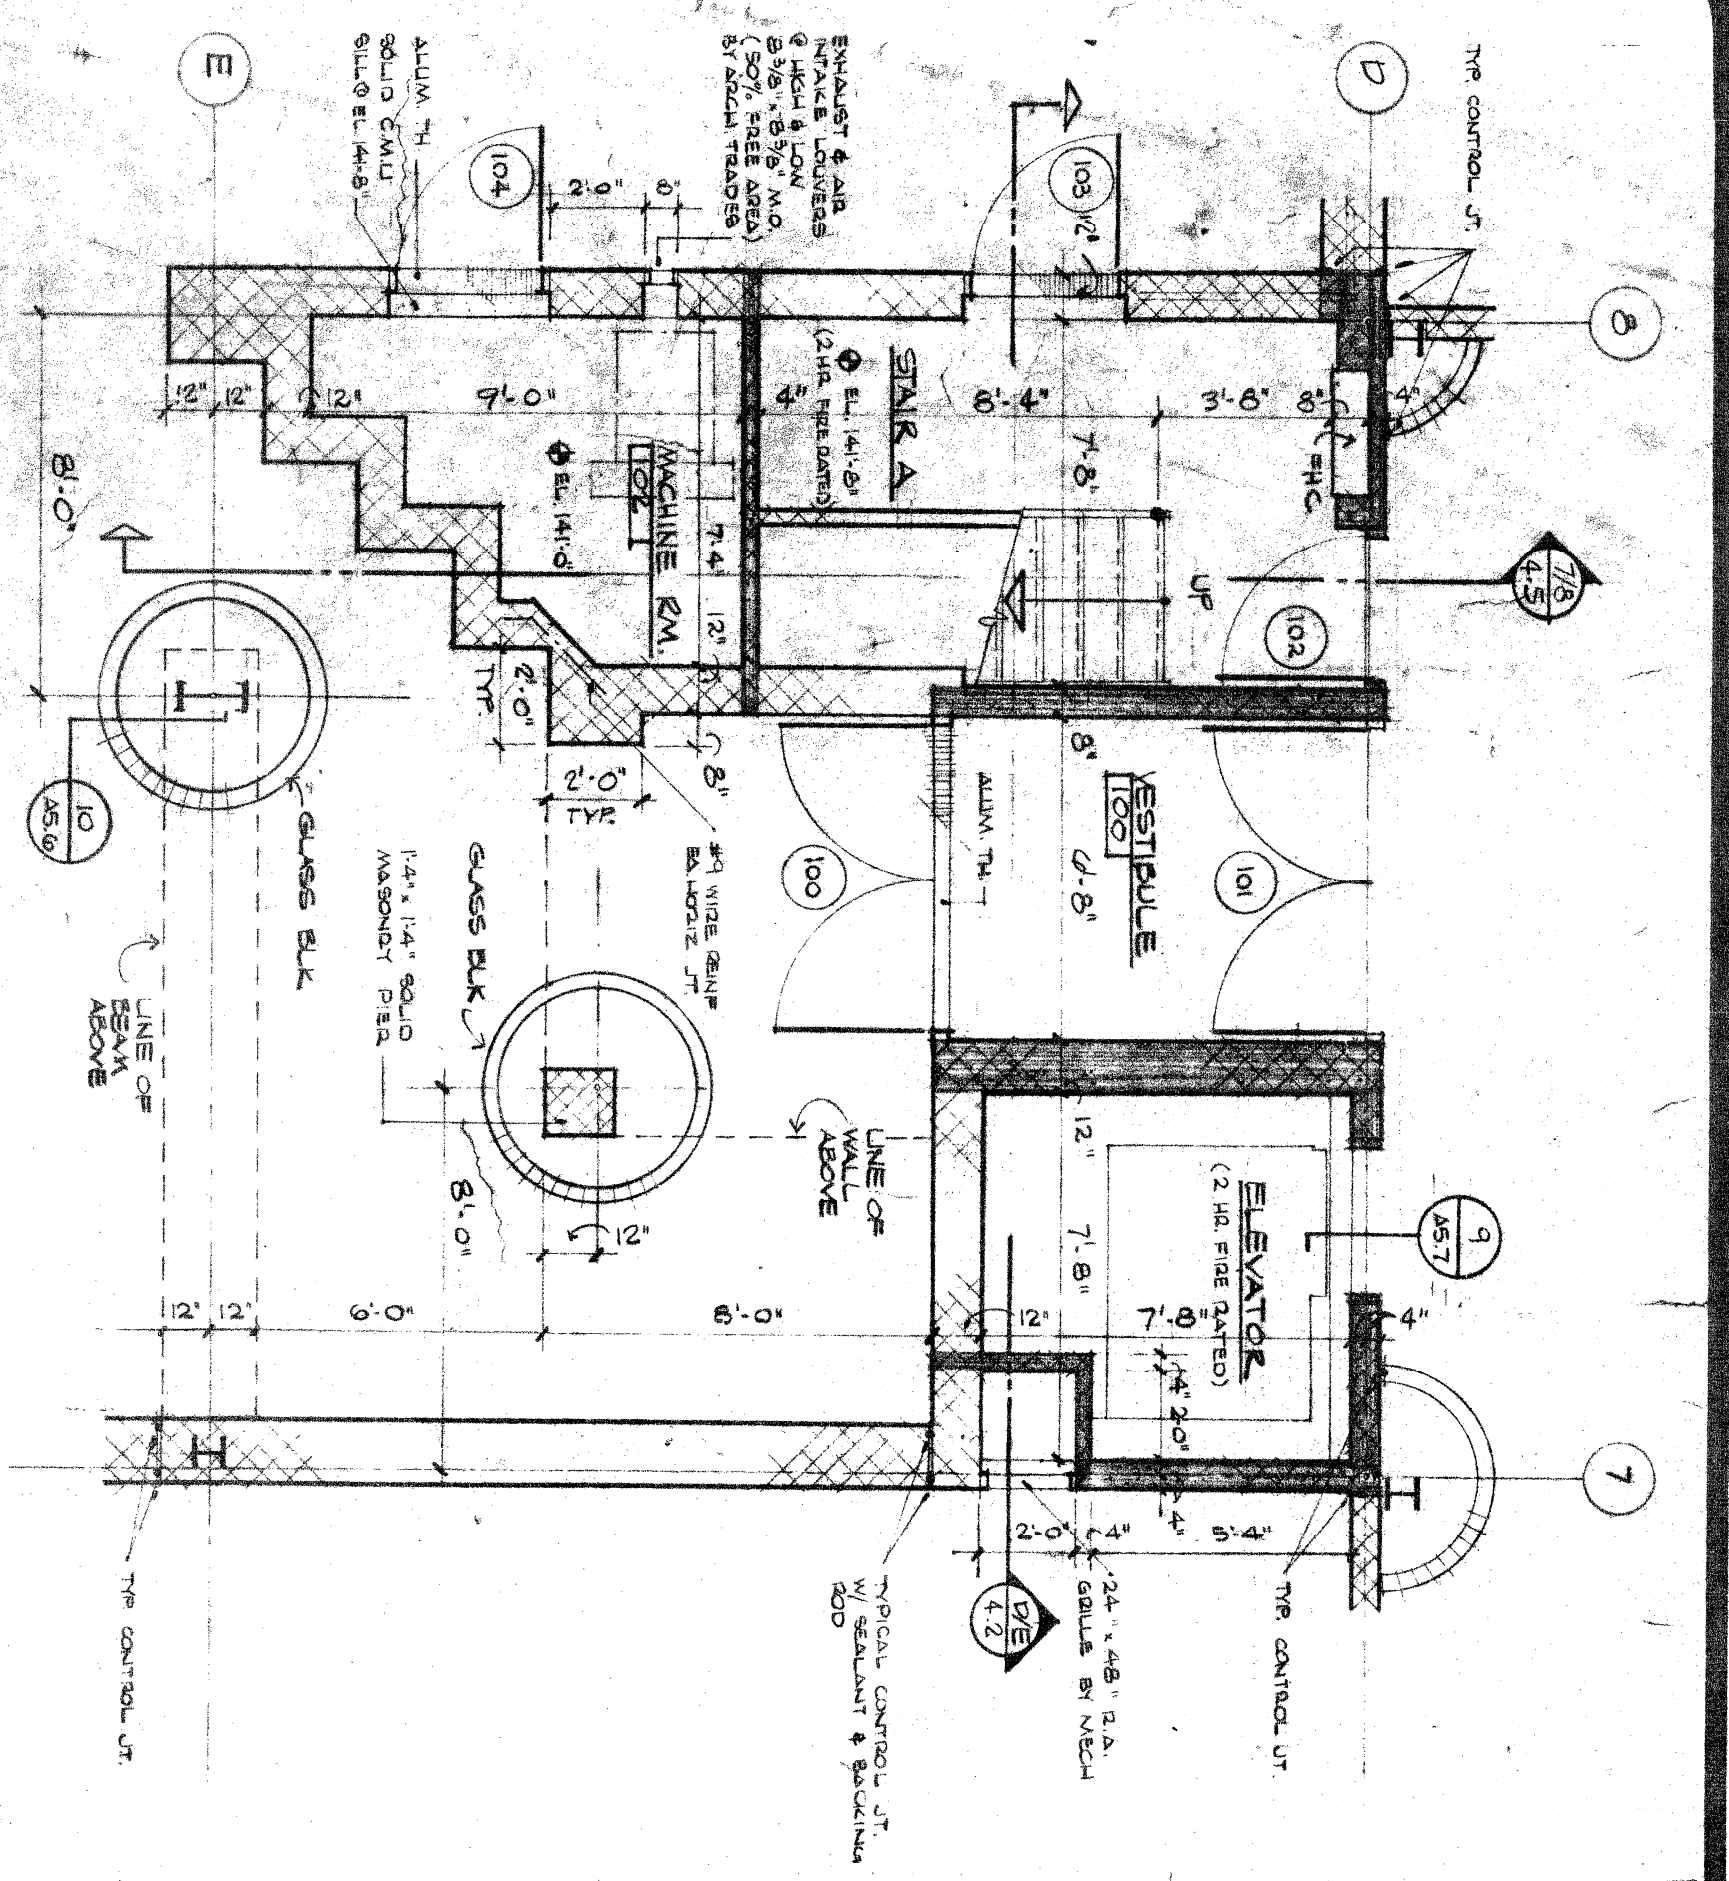


1ST LEVEL PLAN - STAIR A
SCALE 1/8" = 1'-0"

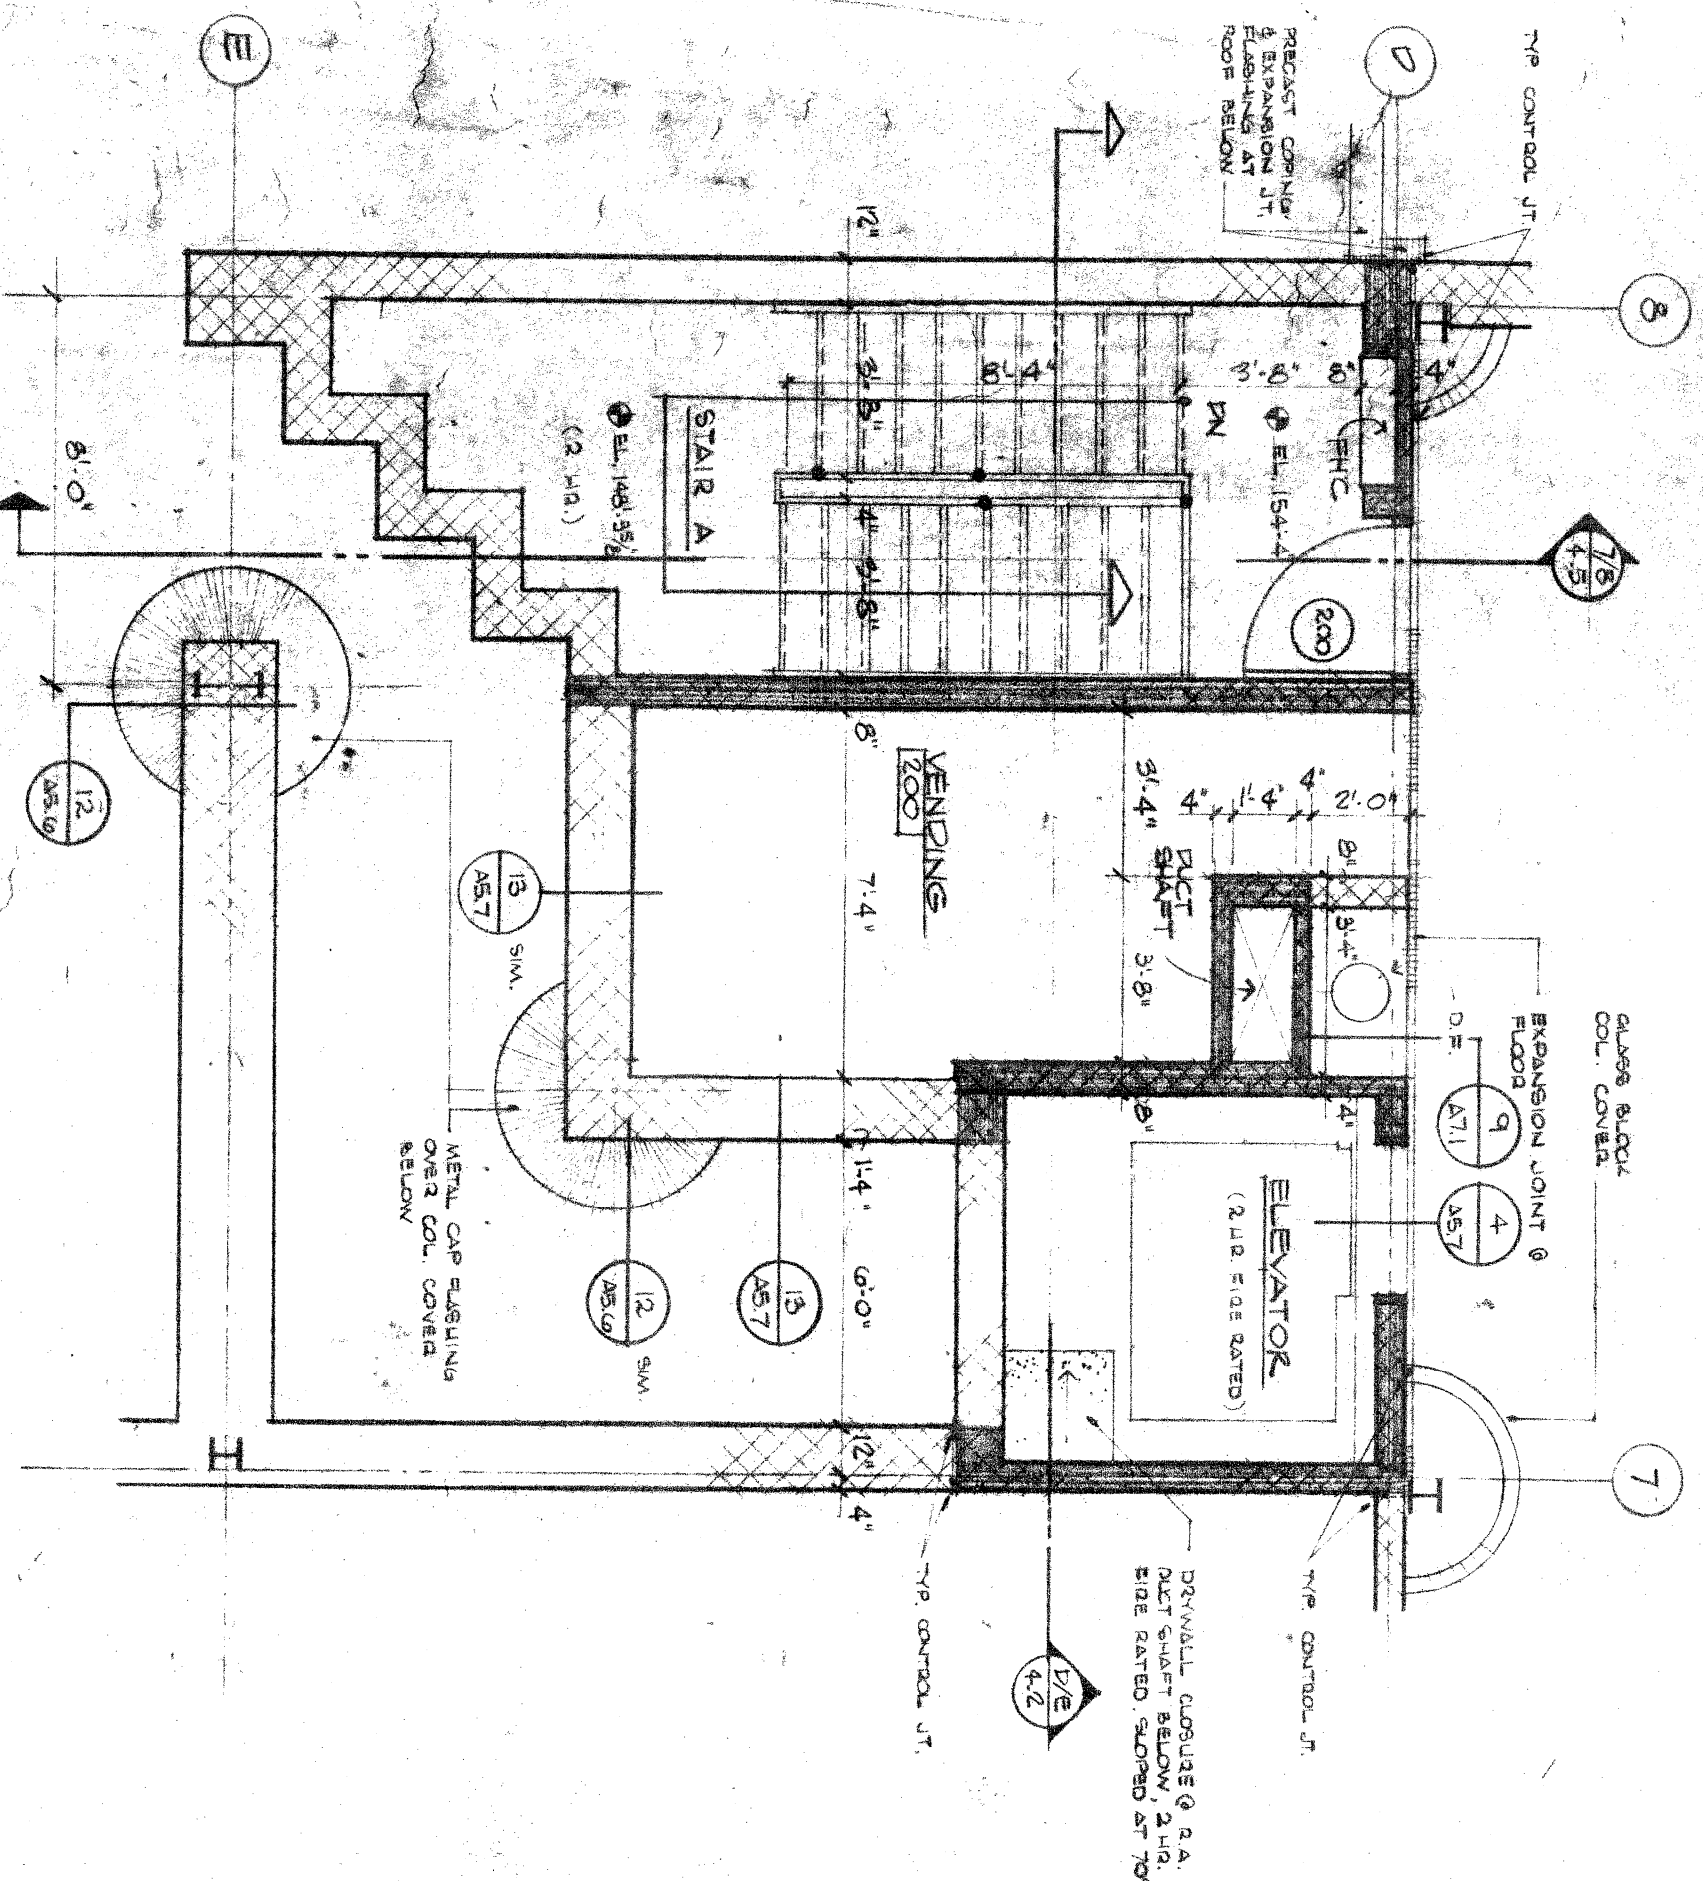


2ND LEVEL PLAN - STAIR A
SCALE 1/8" = 1'-0"

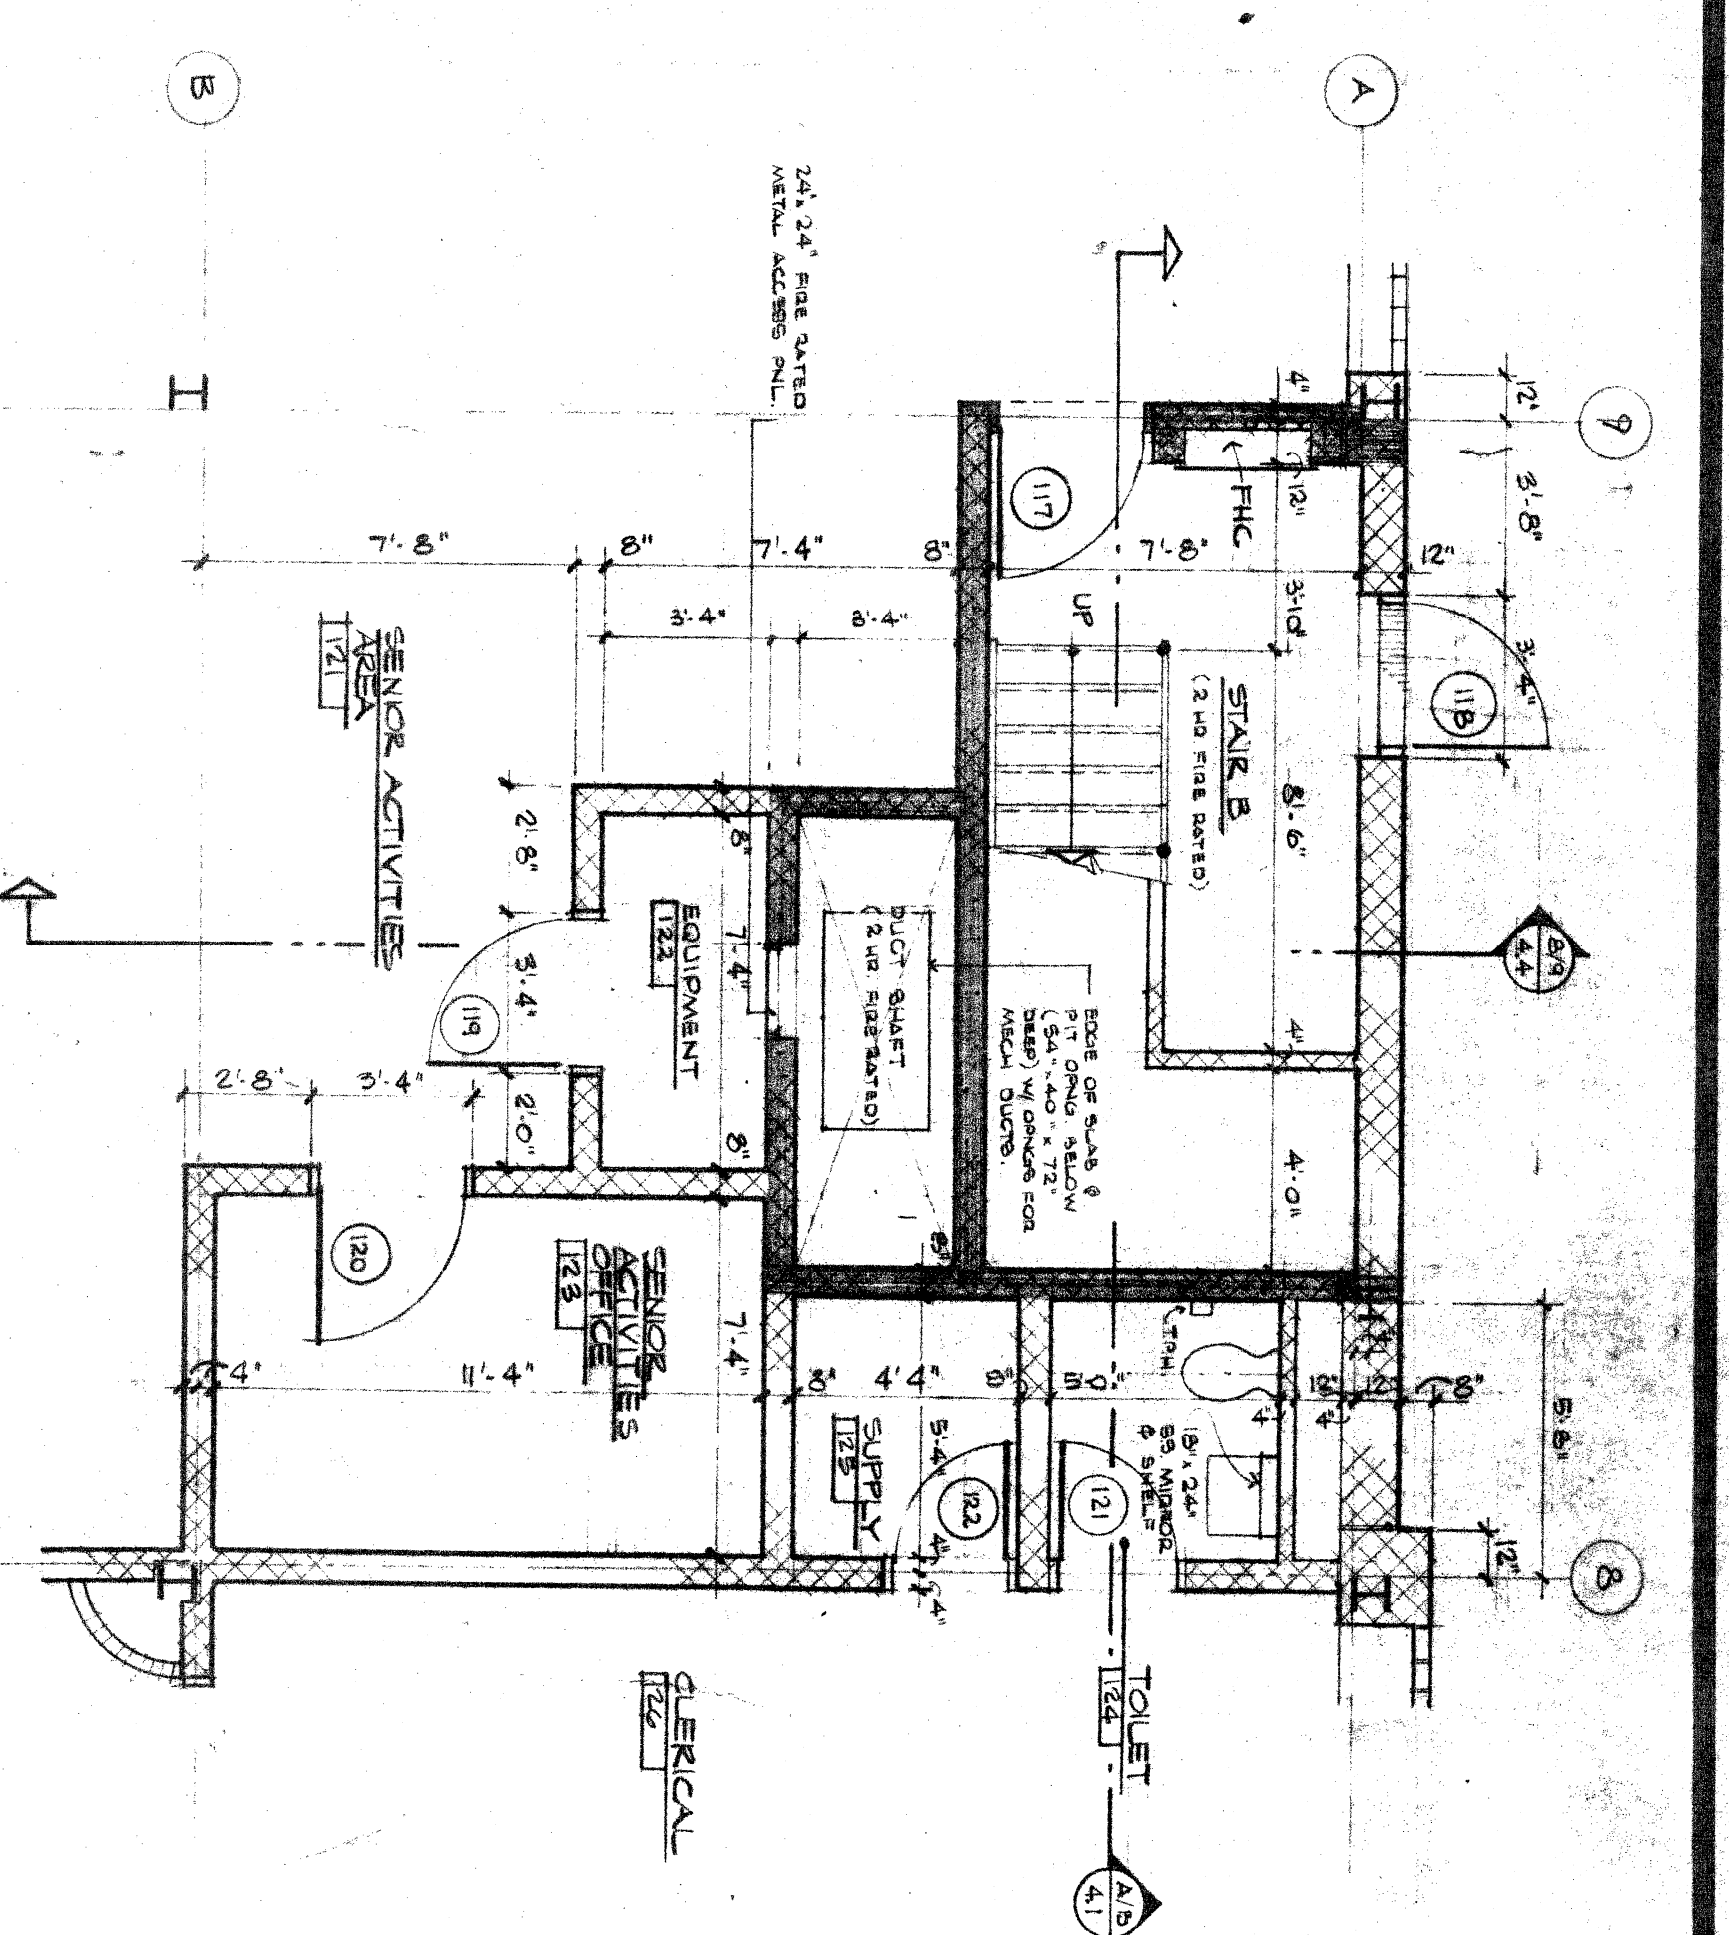


1ST LEVEL PLAN - STAIR B
SCALE 1/8" = 1'-0"

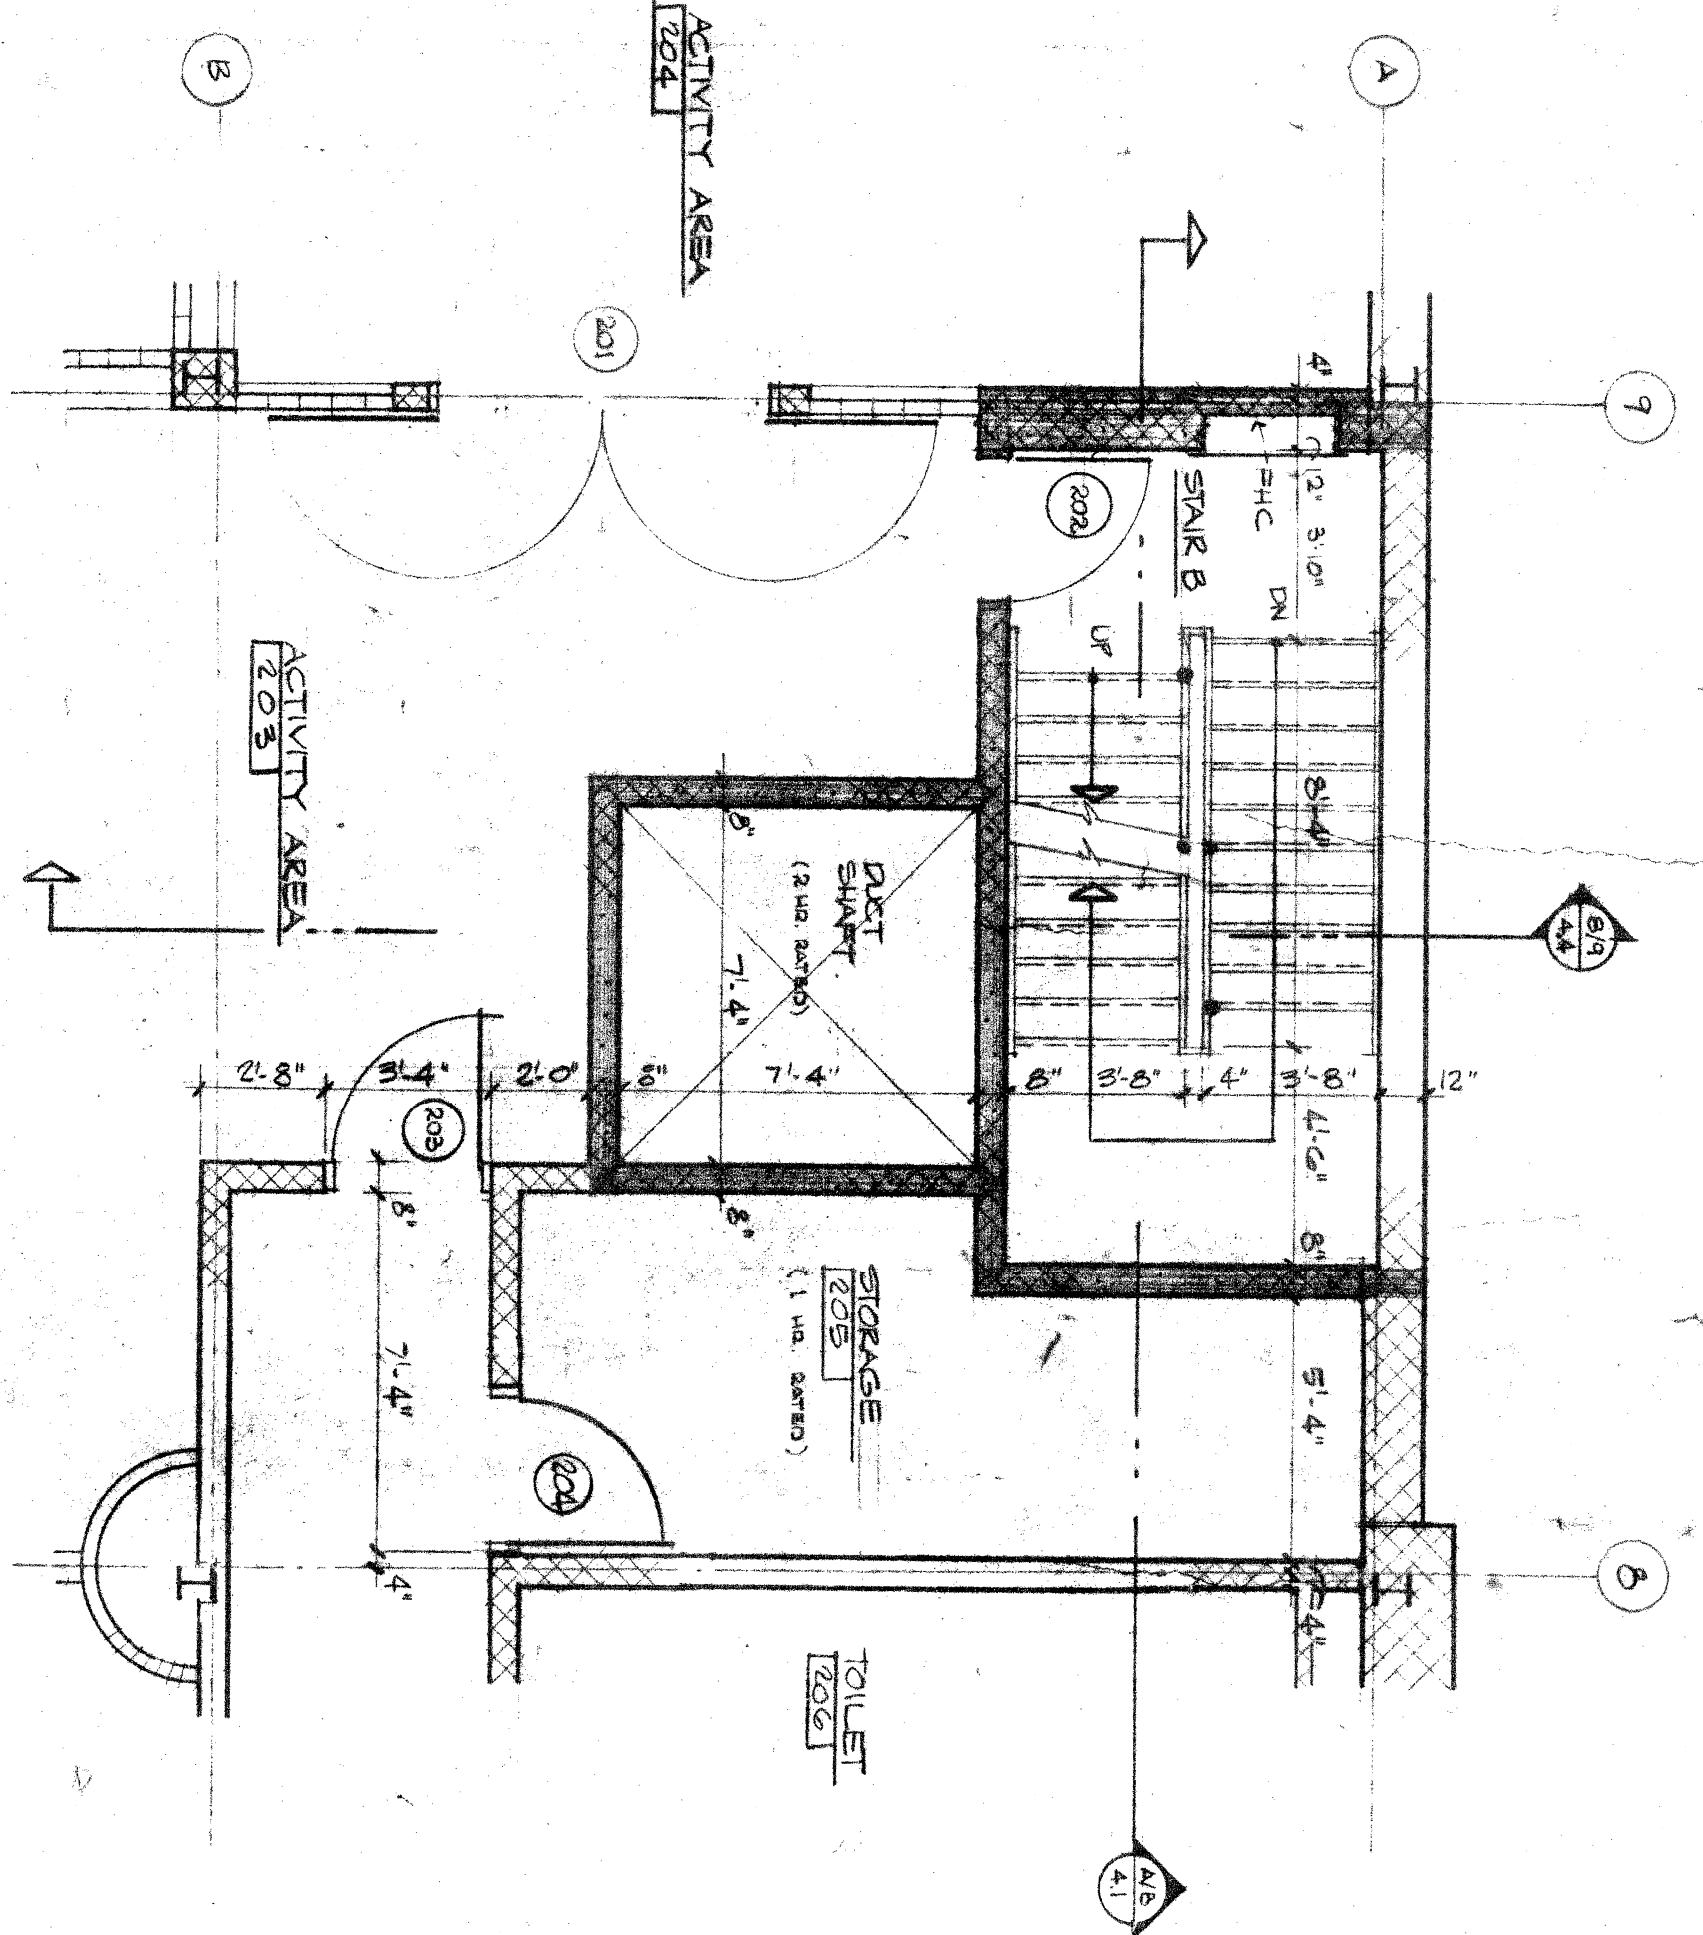


2ND LEVEL PLAN - STAIR B
SCALE 1/8" = 1'-0"

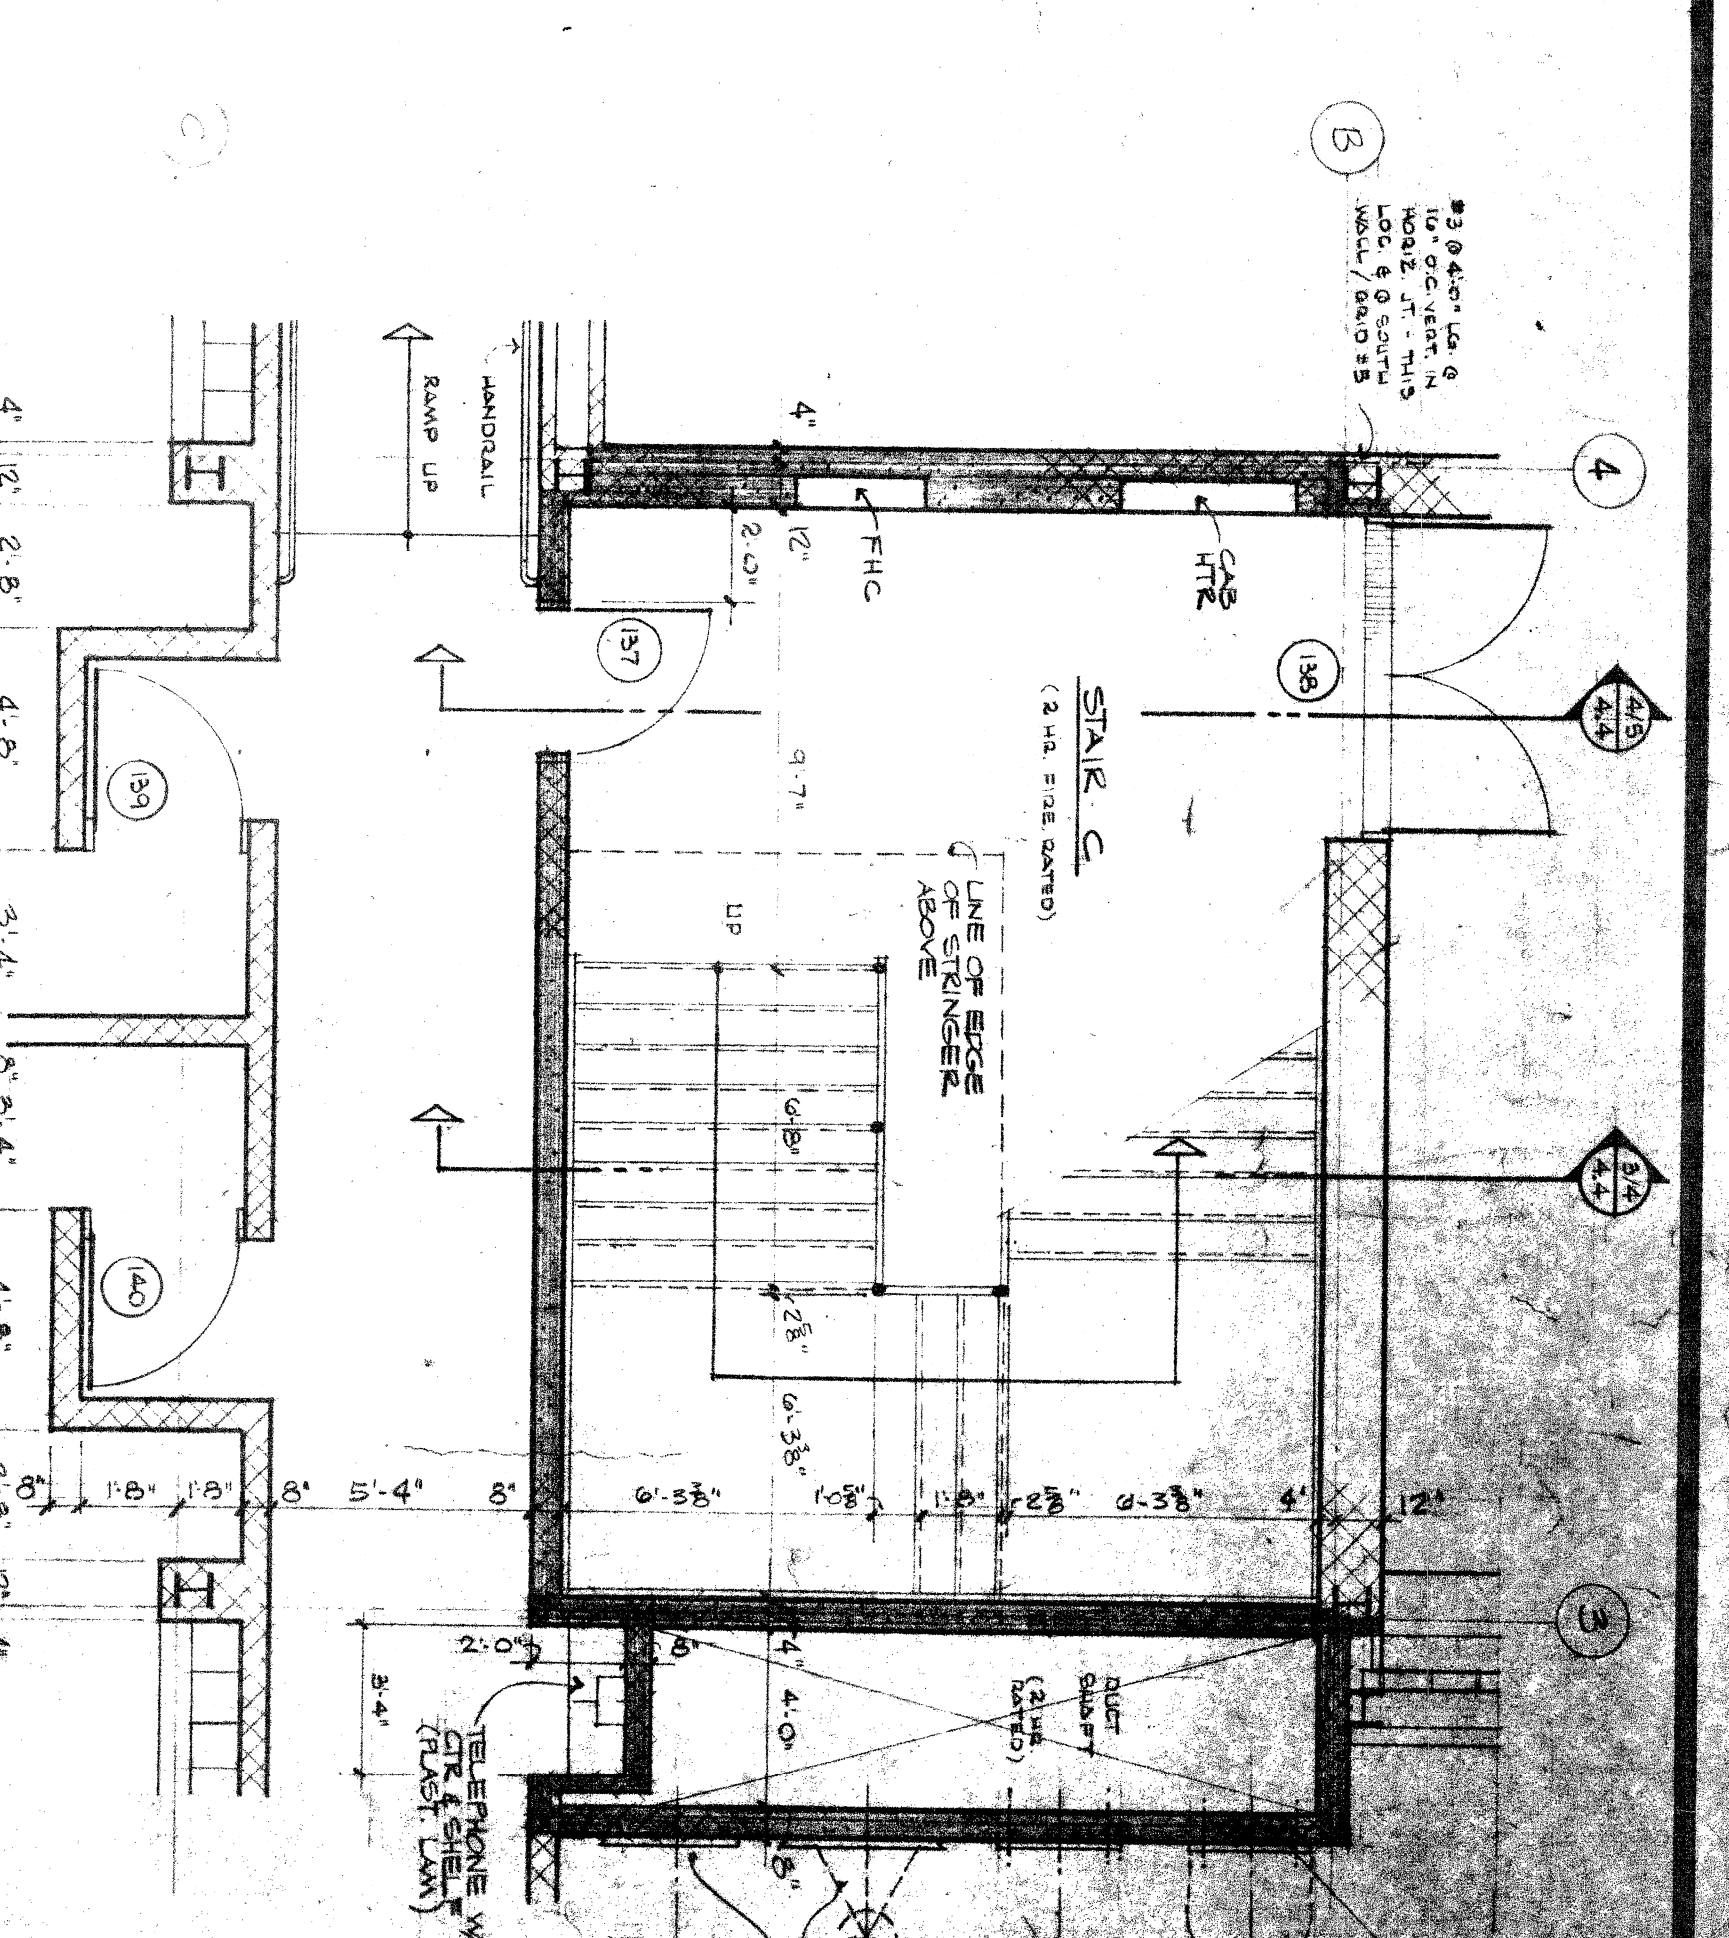

1ST LEVEL PLAN - STAIR C
SCALE 1/8" = 1'-0"

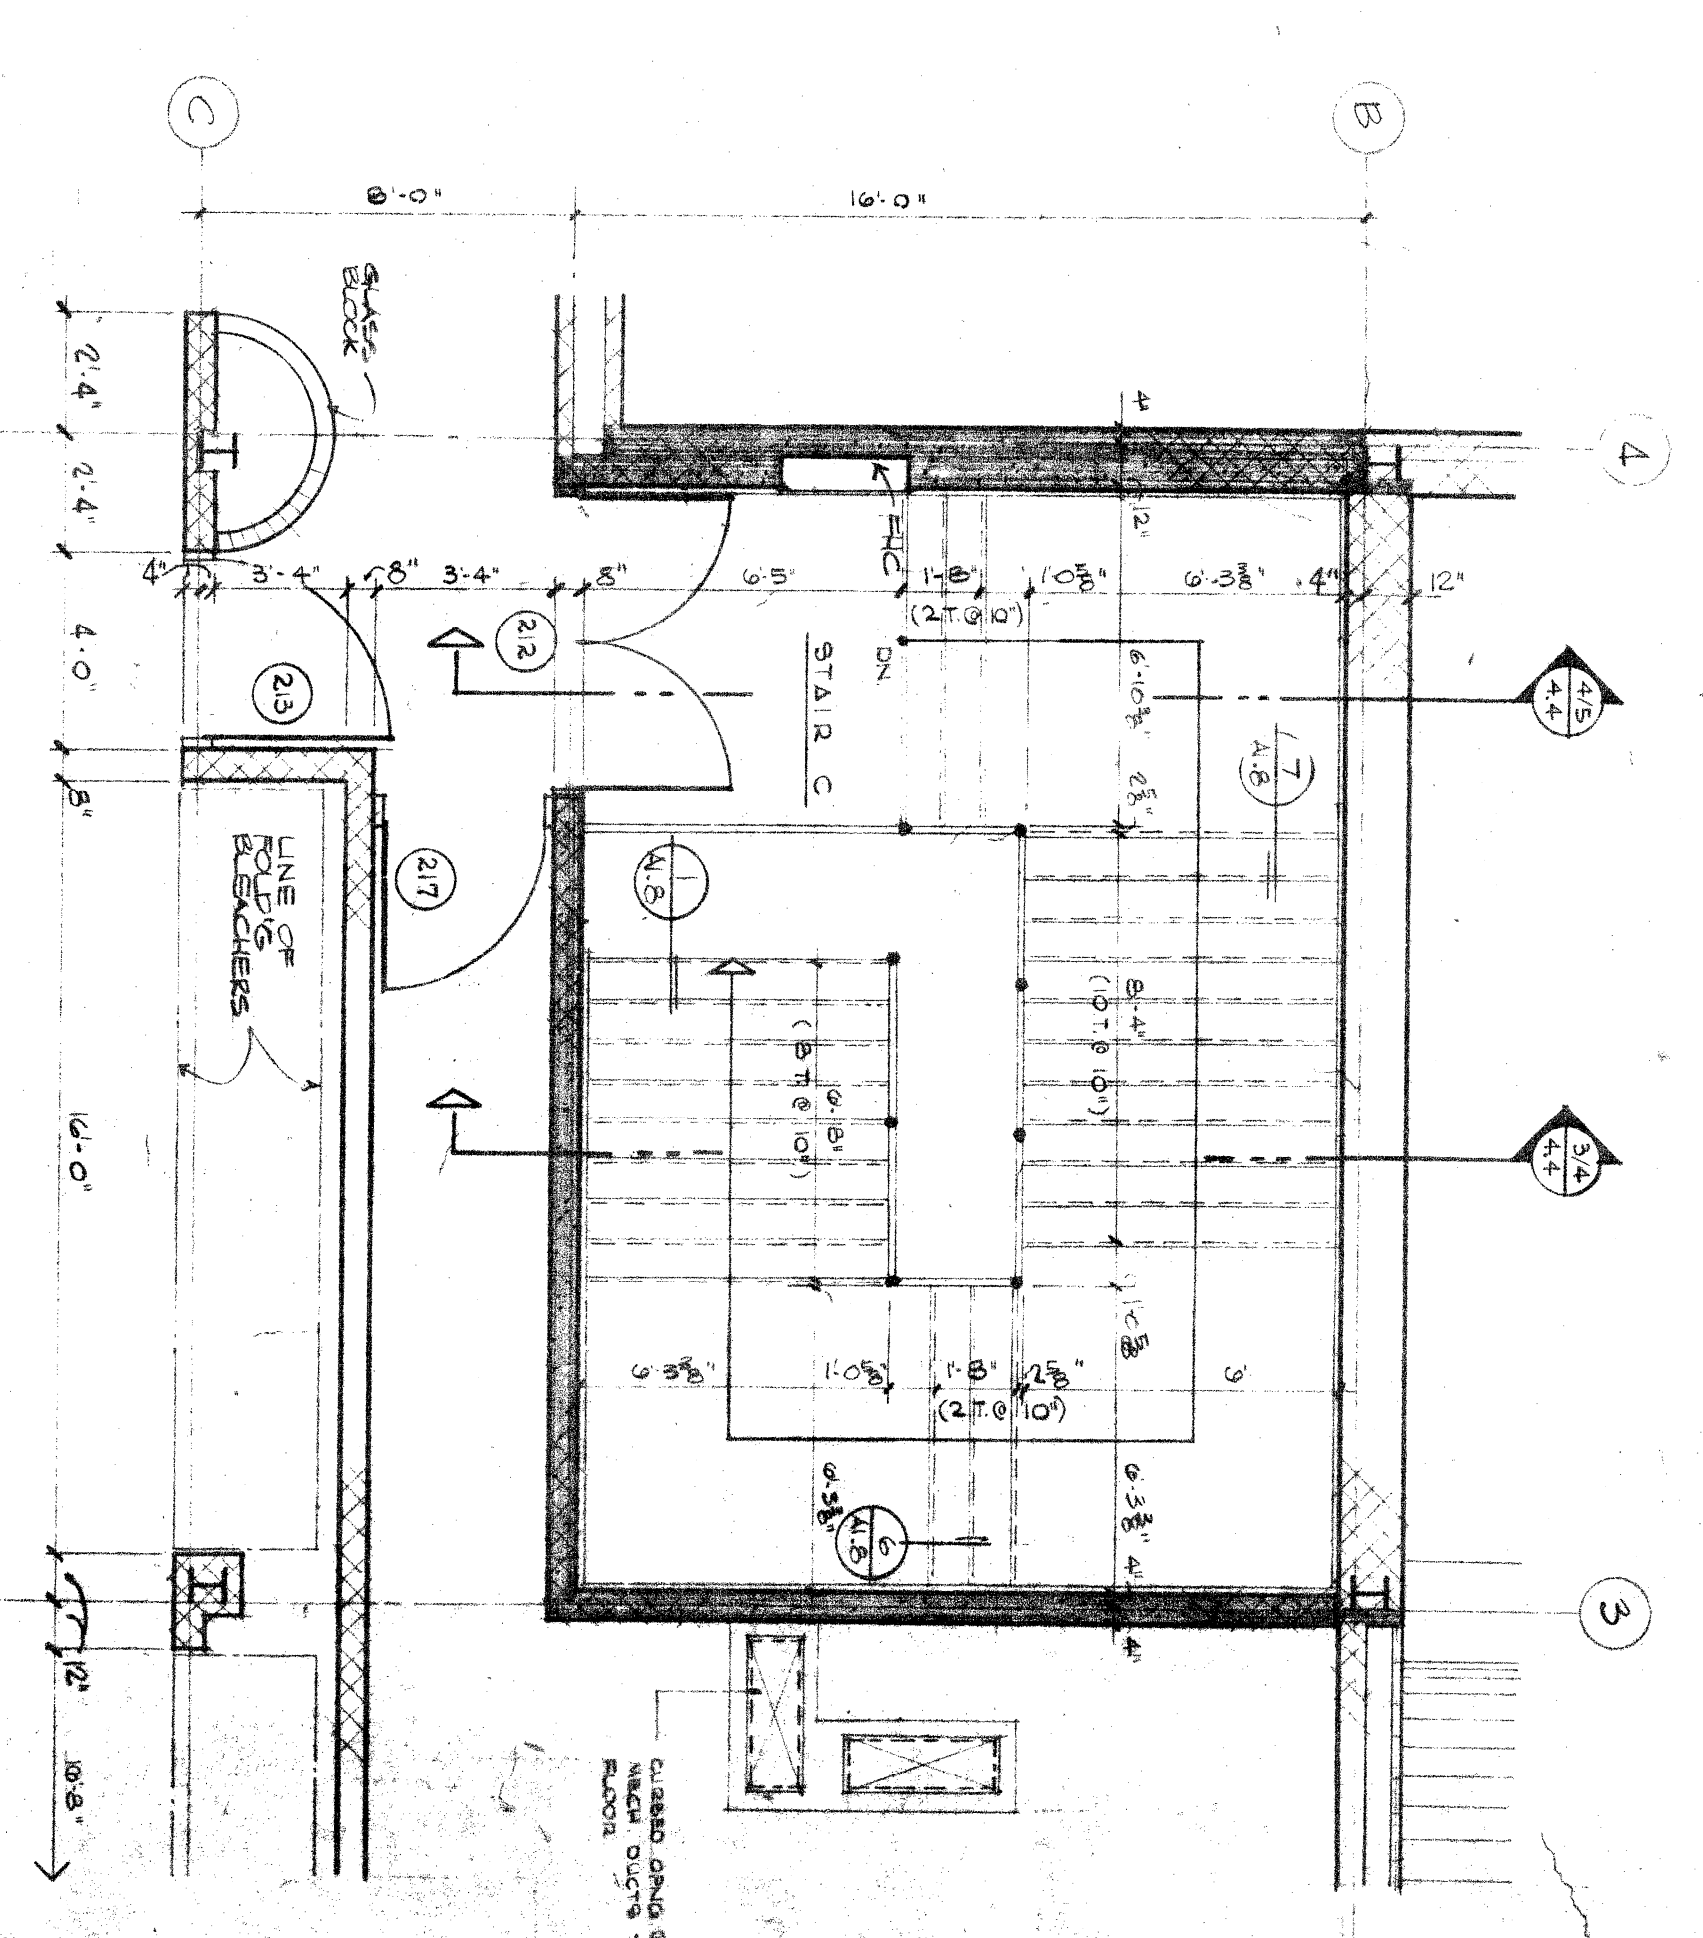

2ND LEVEL PLAN - STAIR C
SCALE 1/8" = 1'-0"

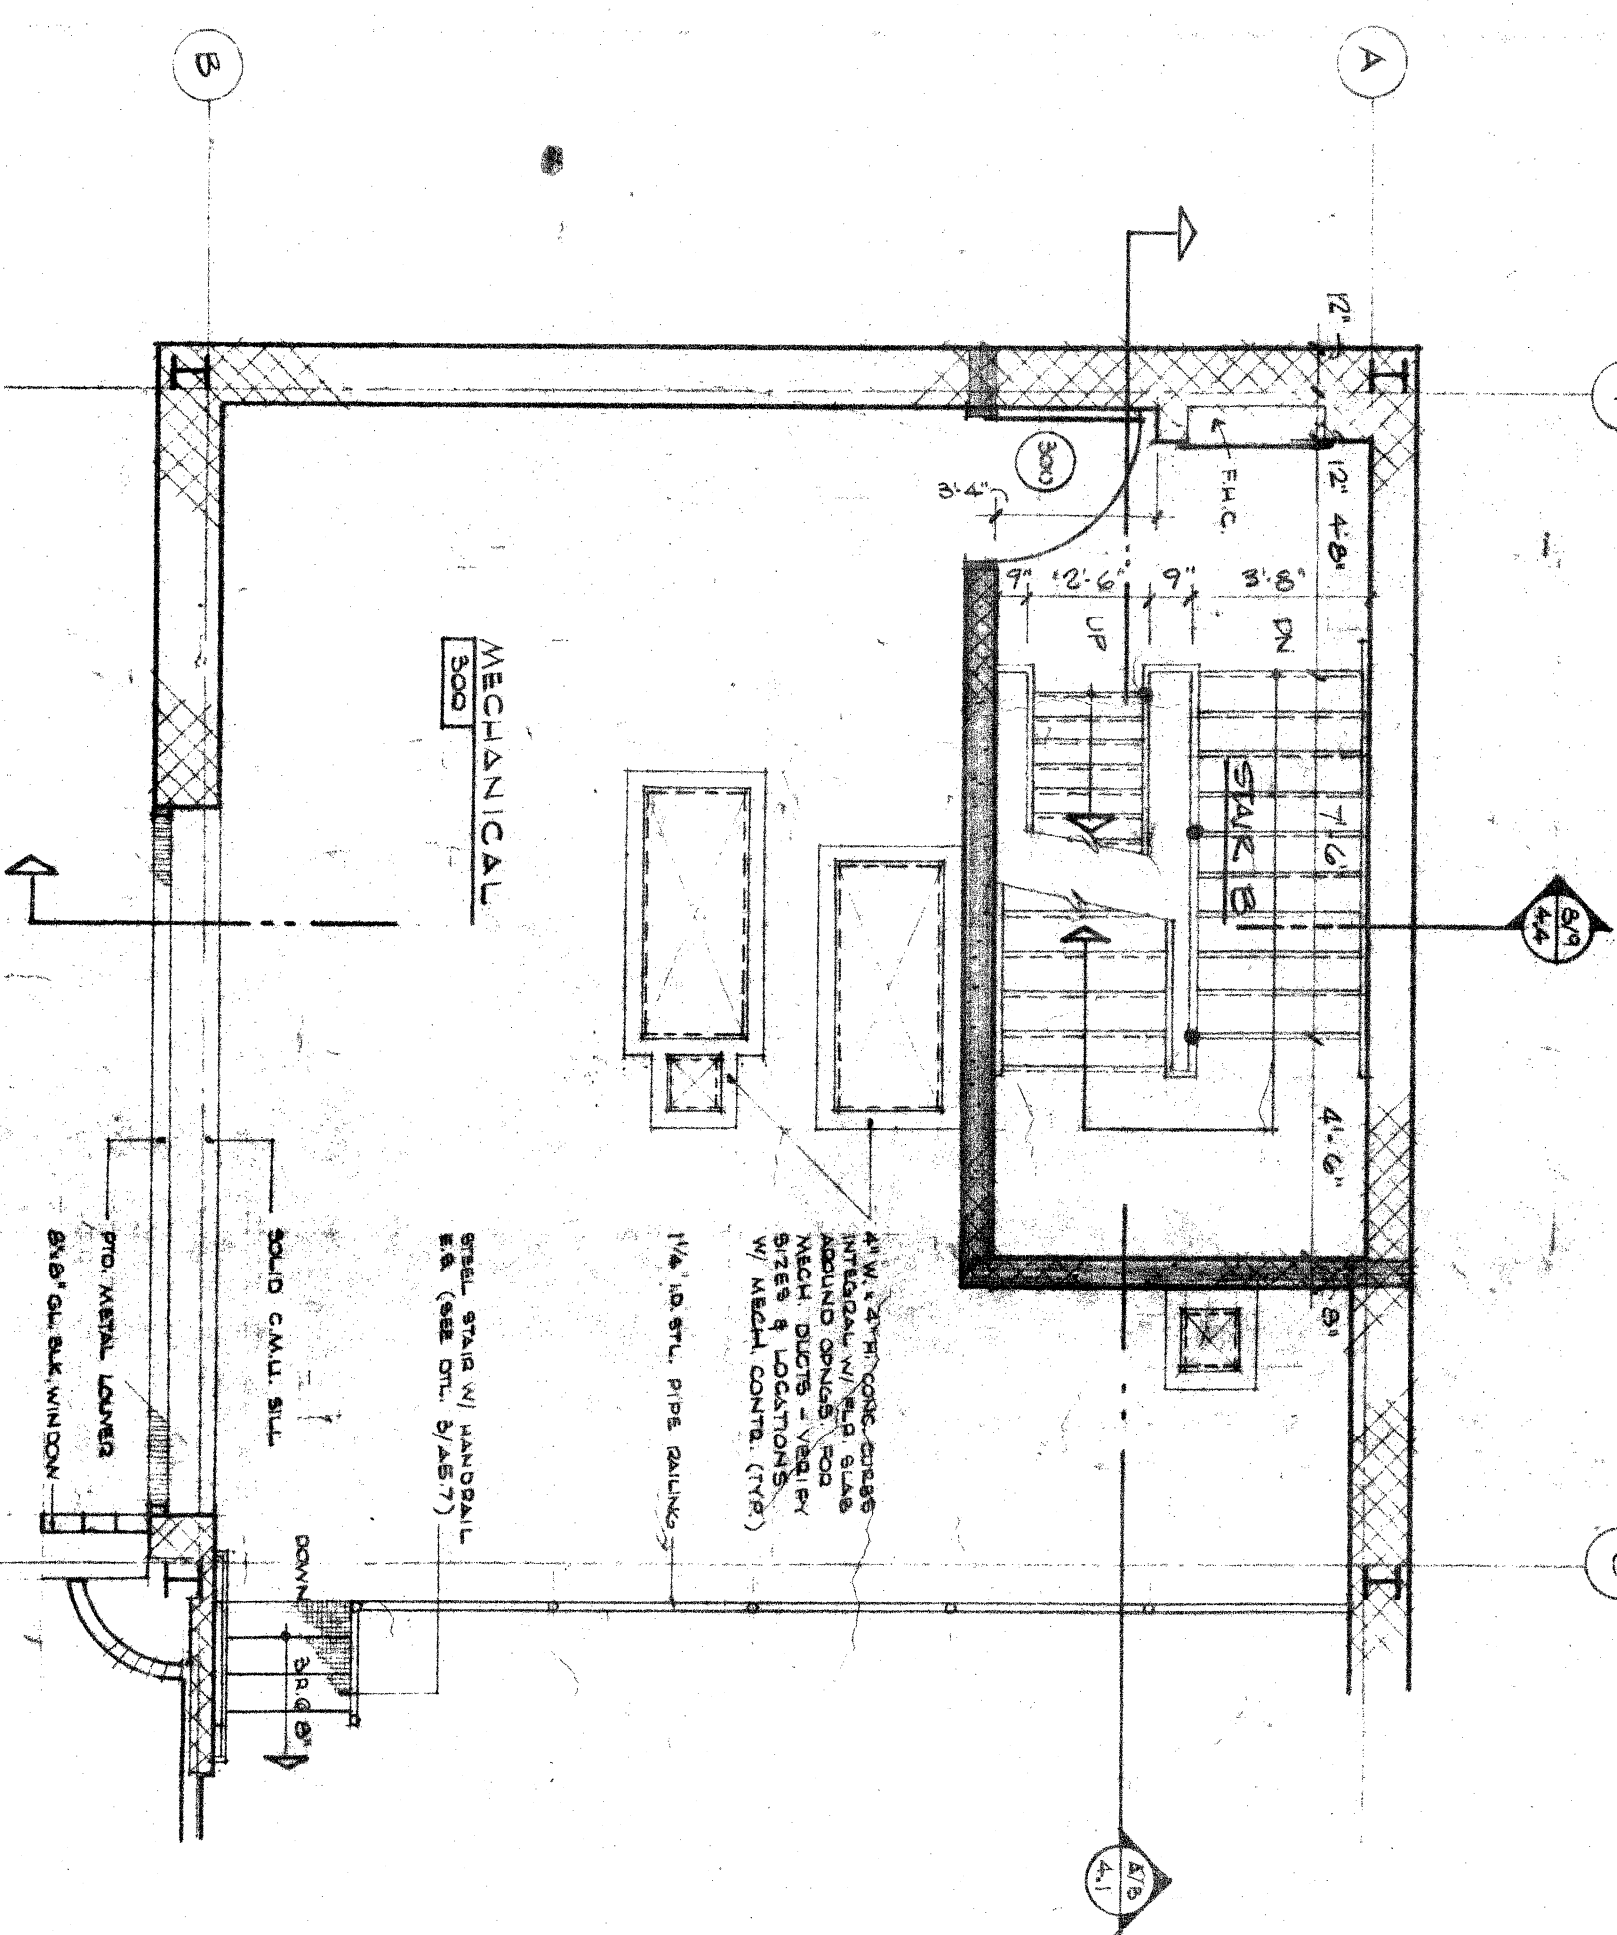

3RD LEVEL PLAN - STAIR B
SCALE 1/8" = 1'-0"