
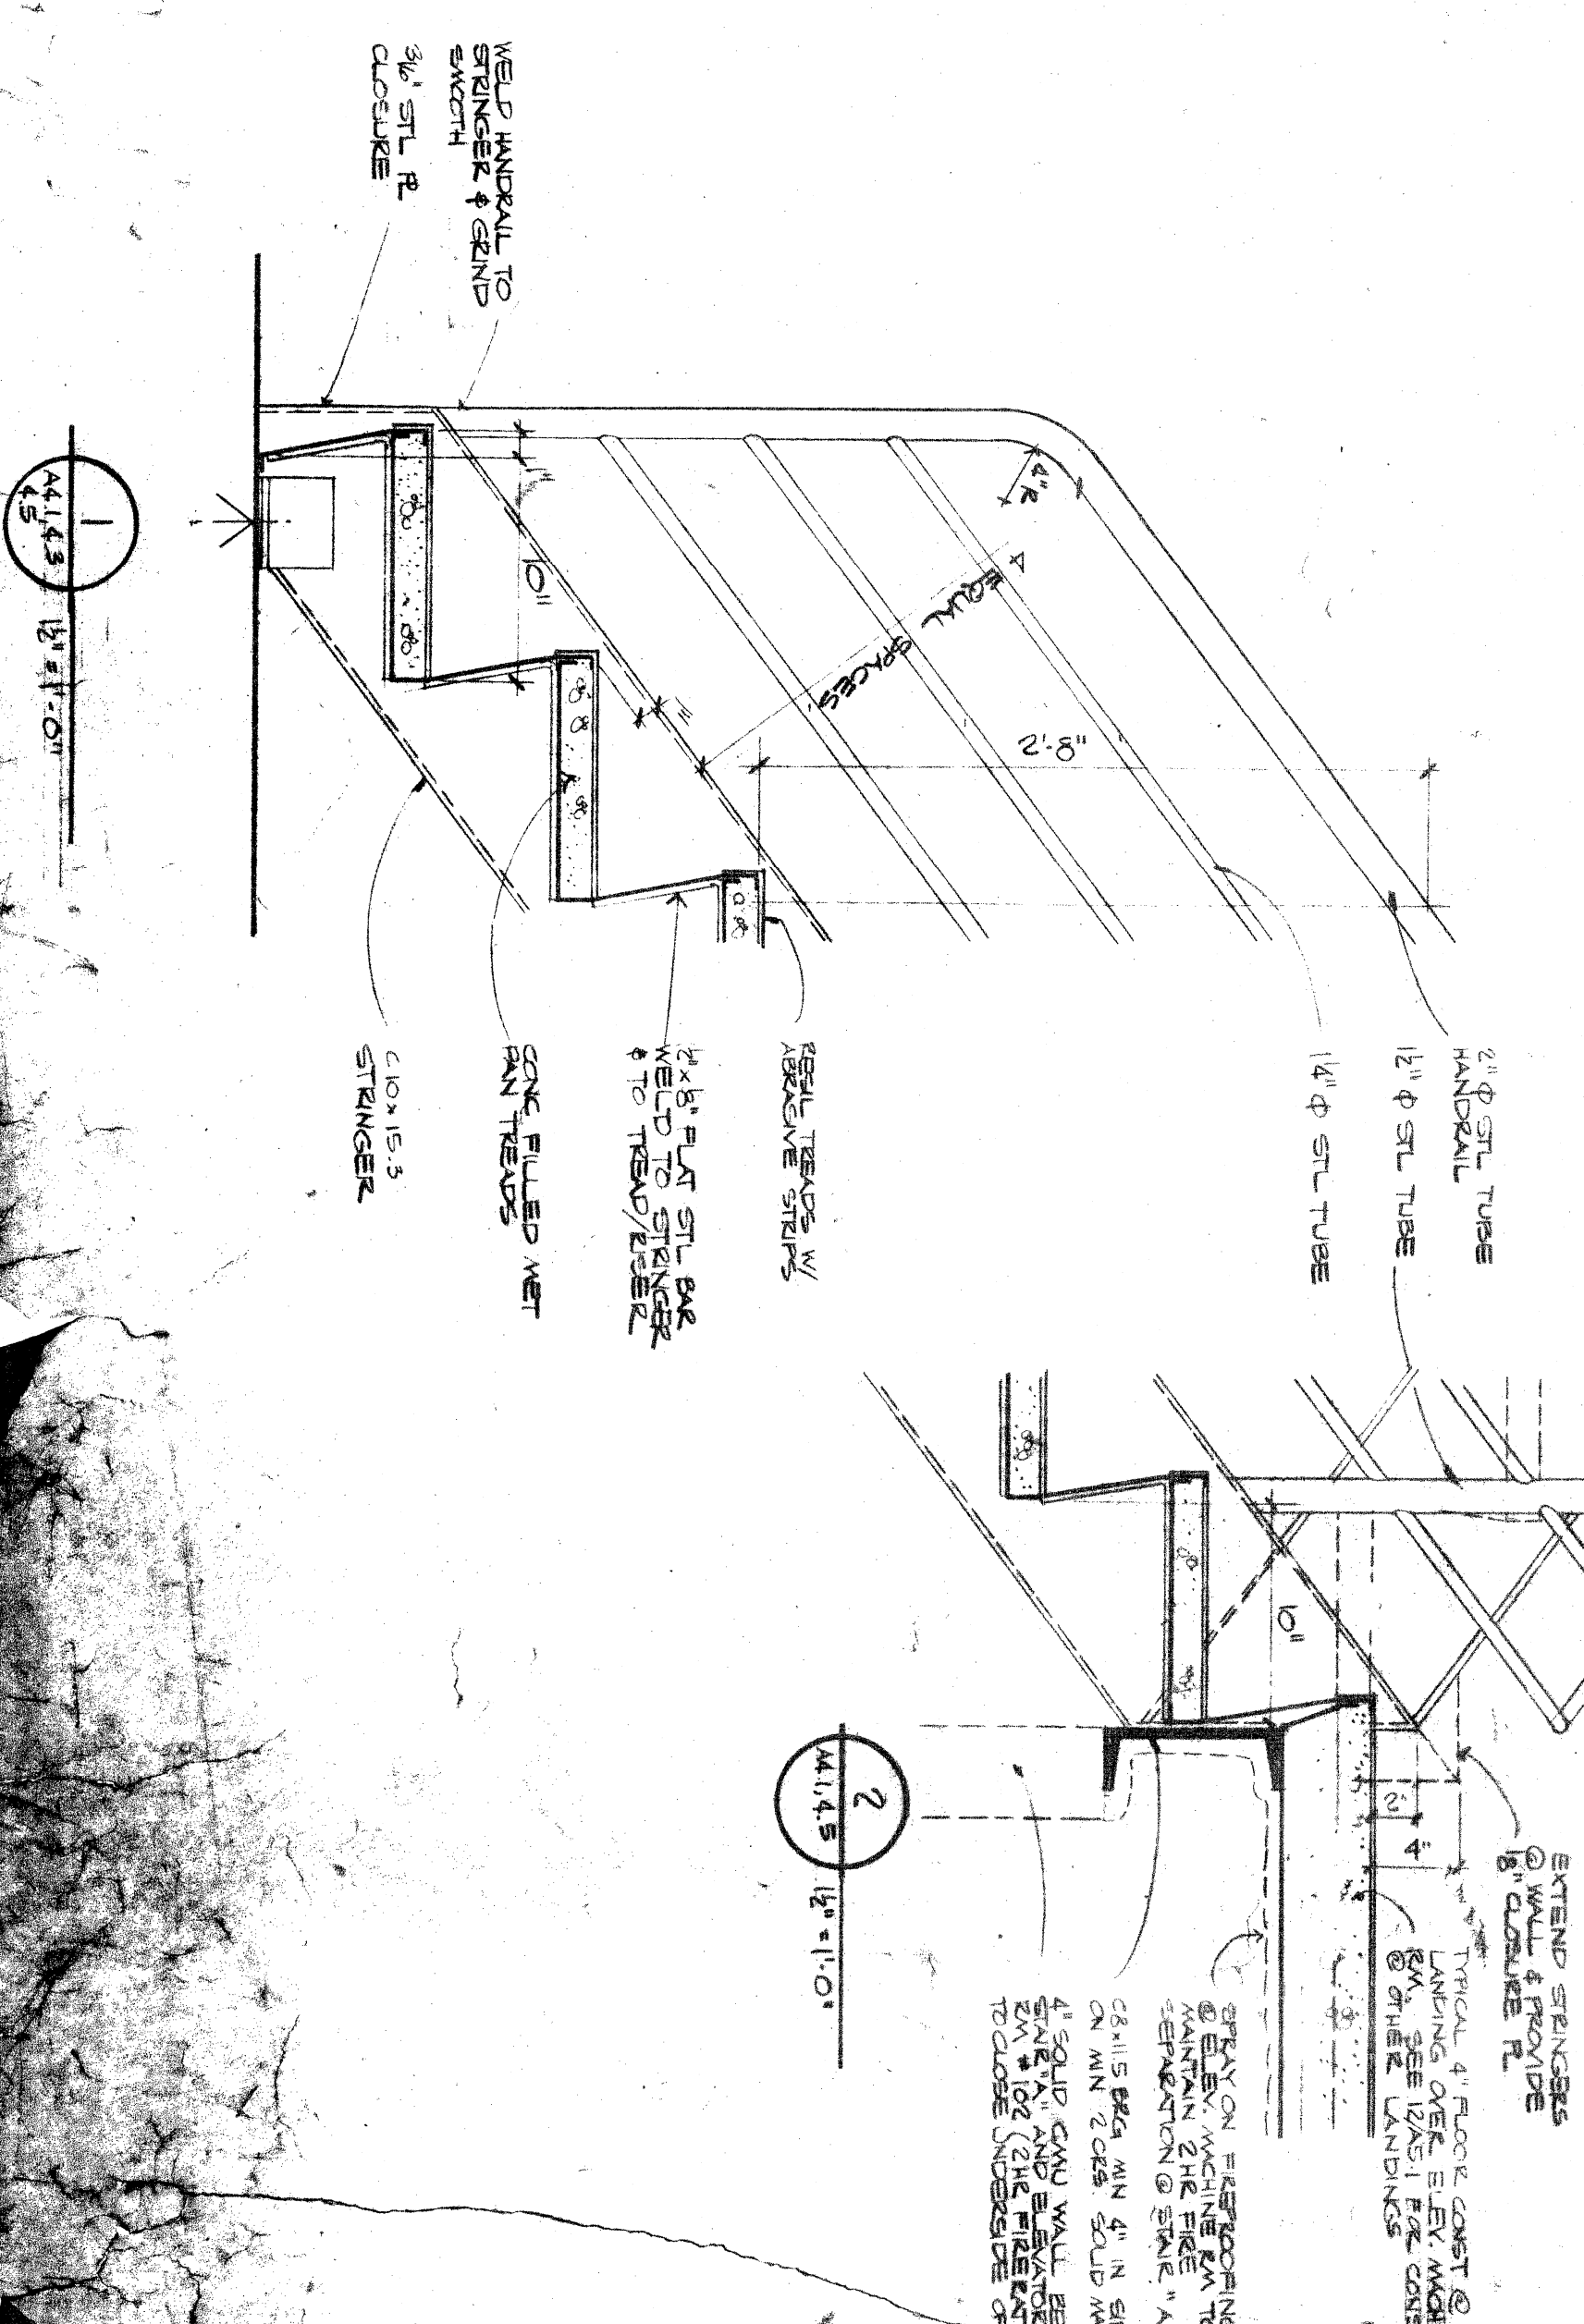
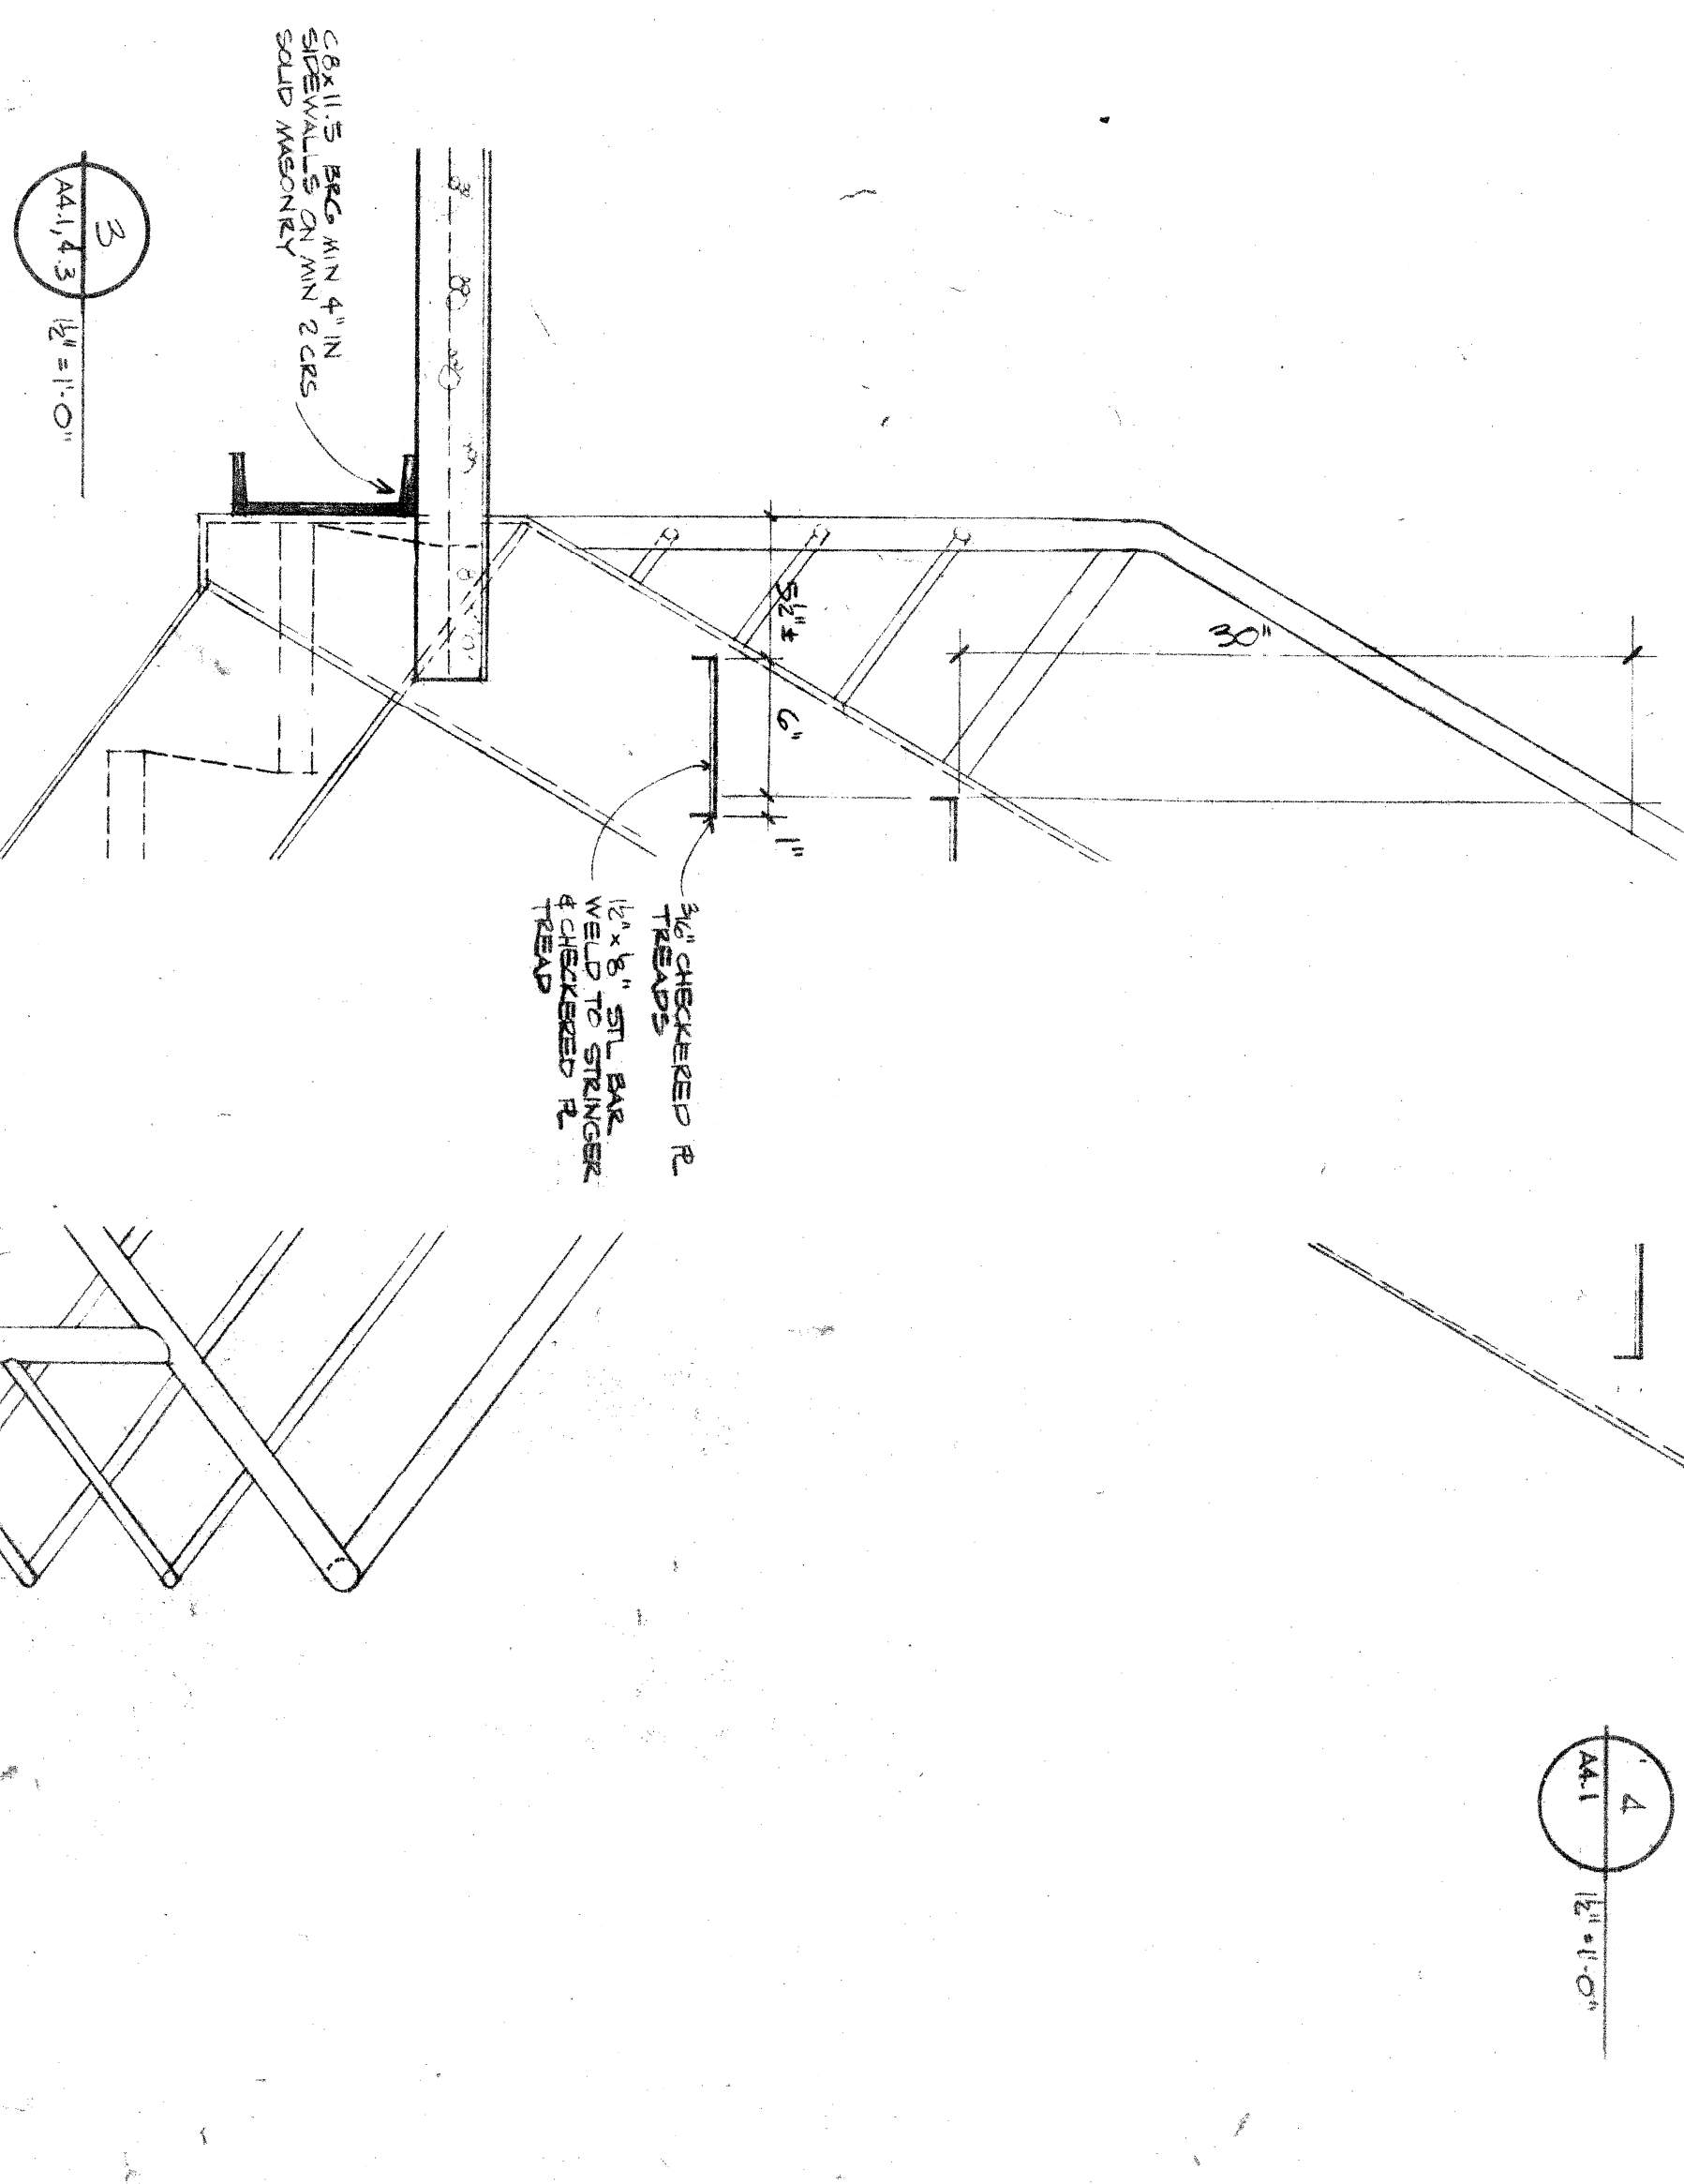
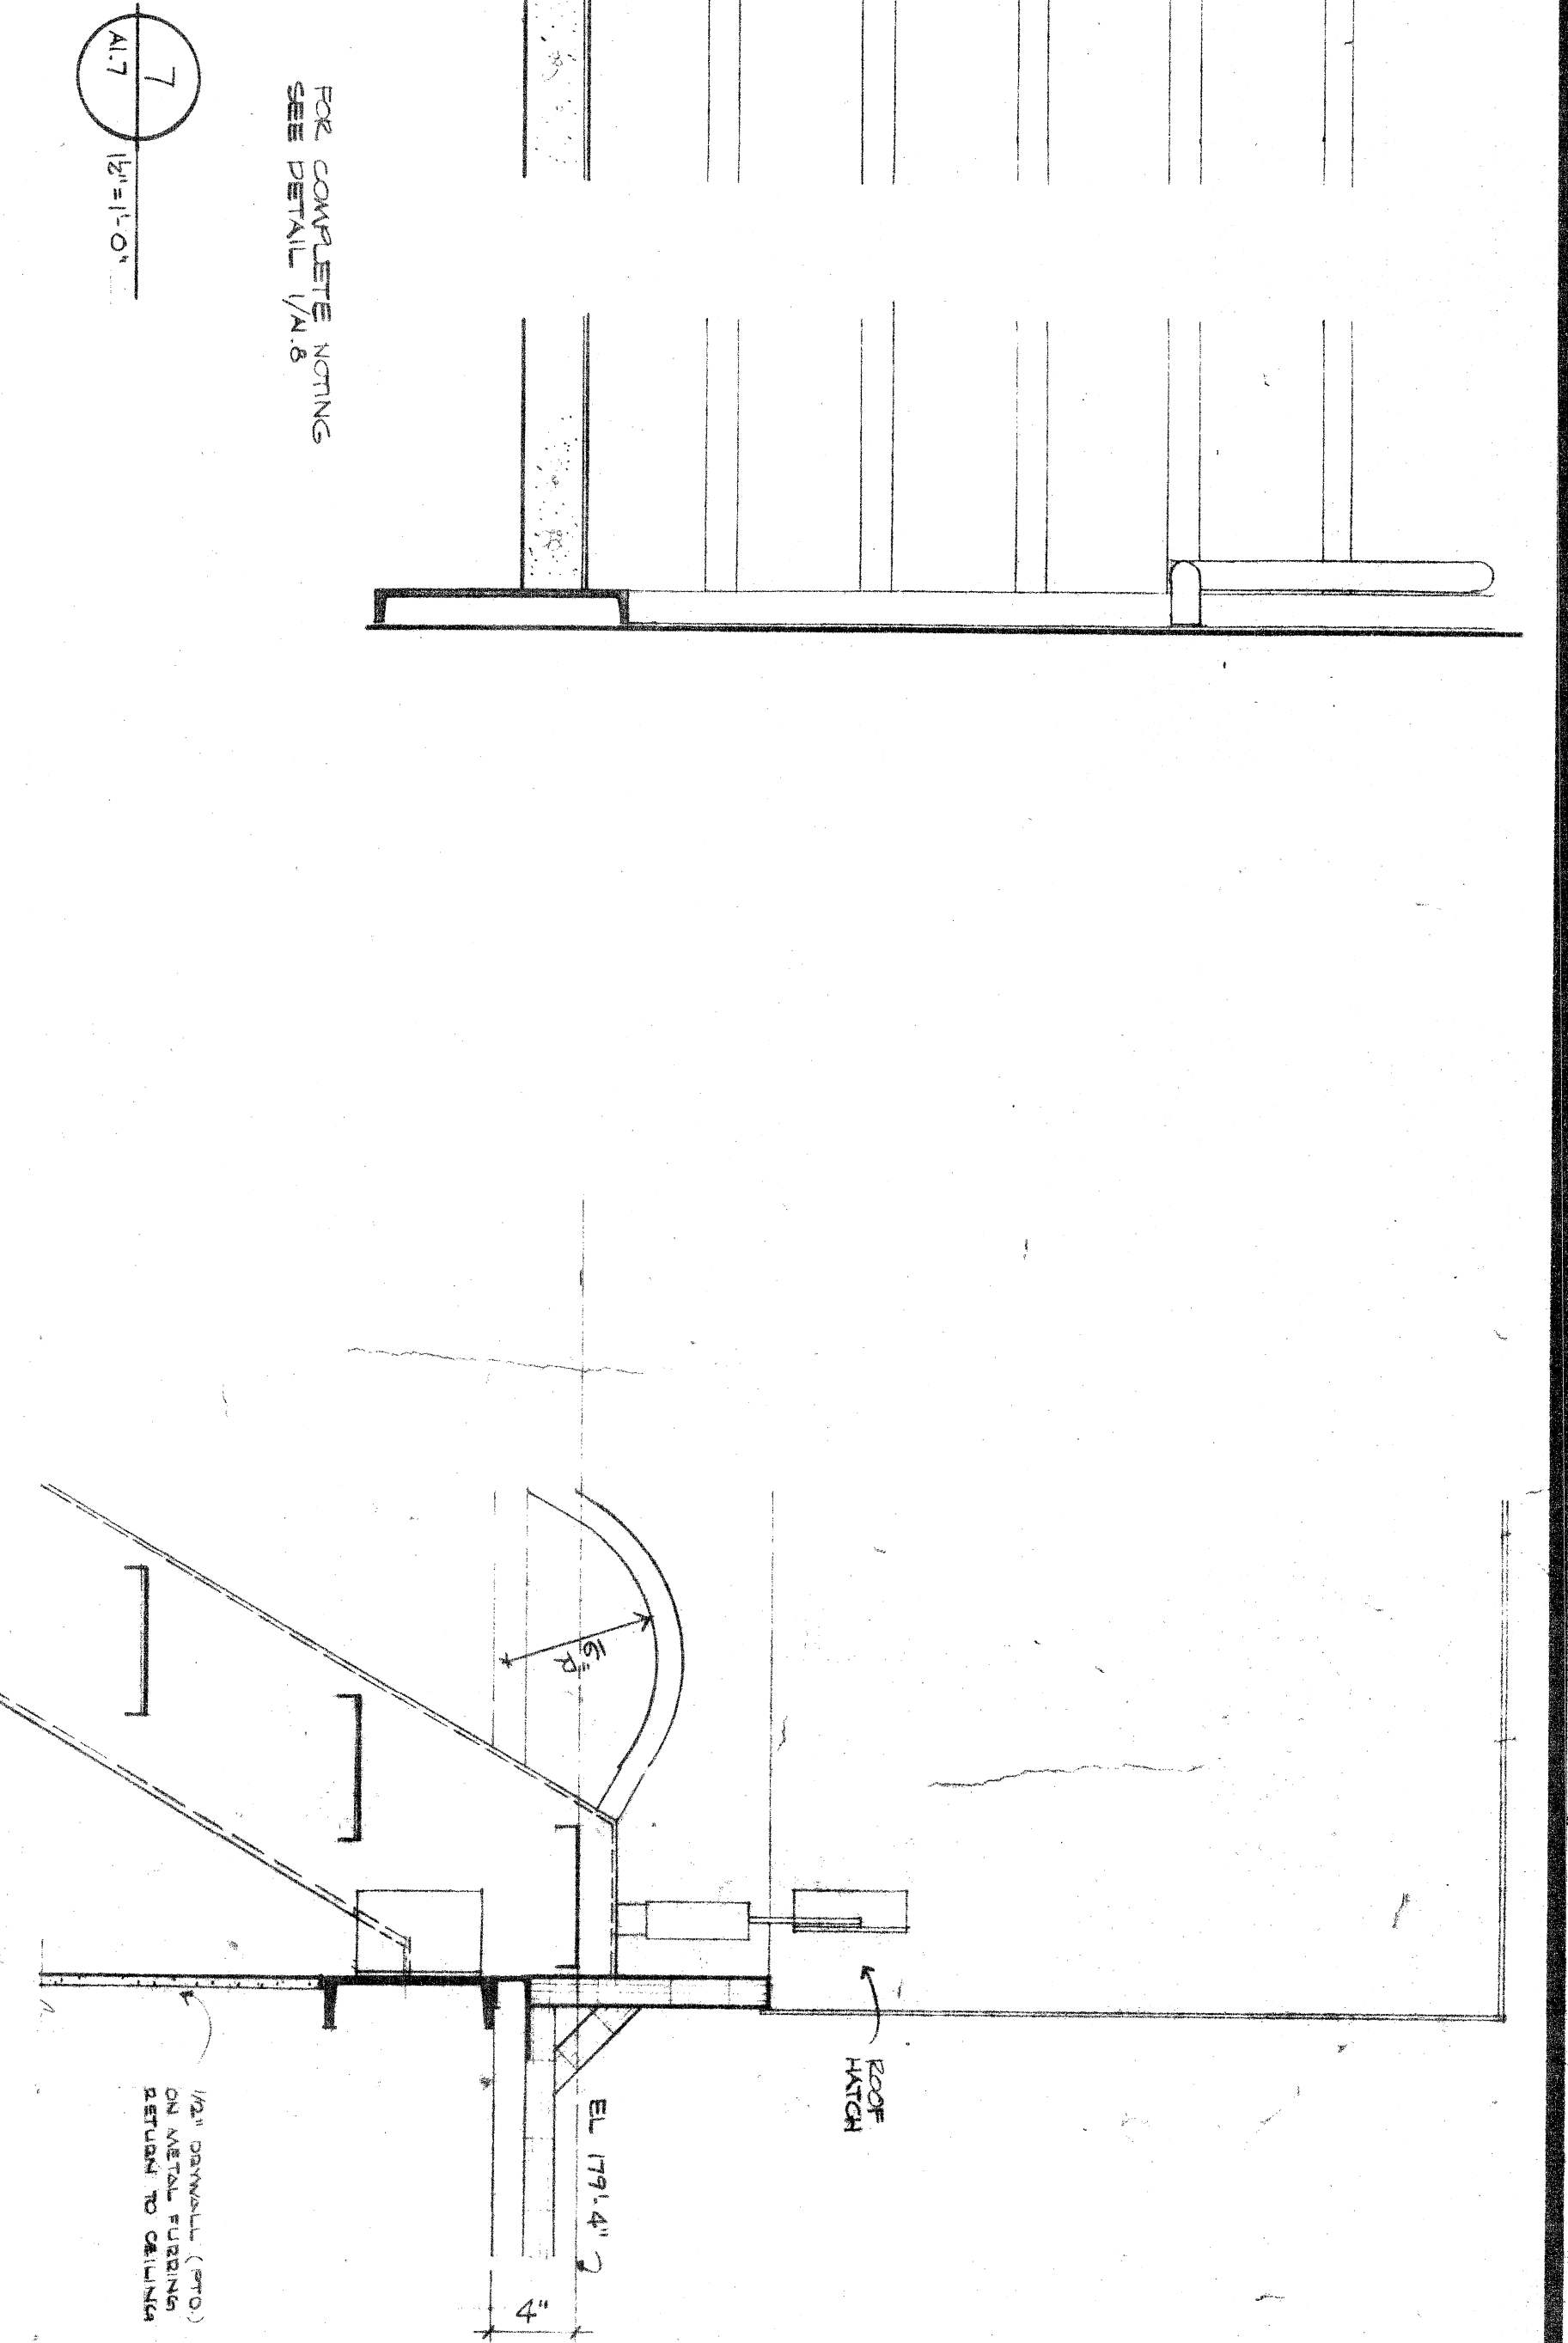
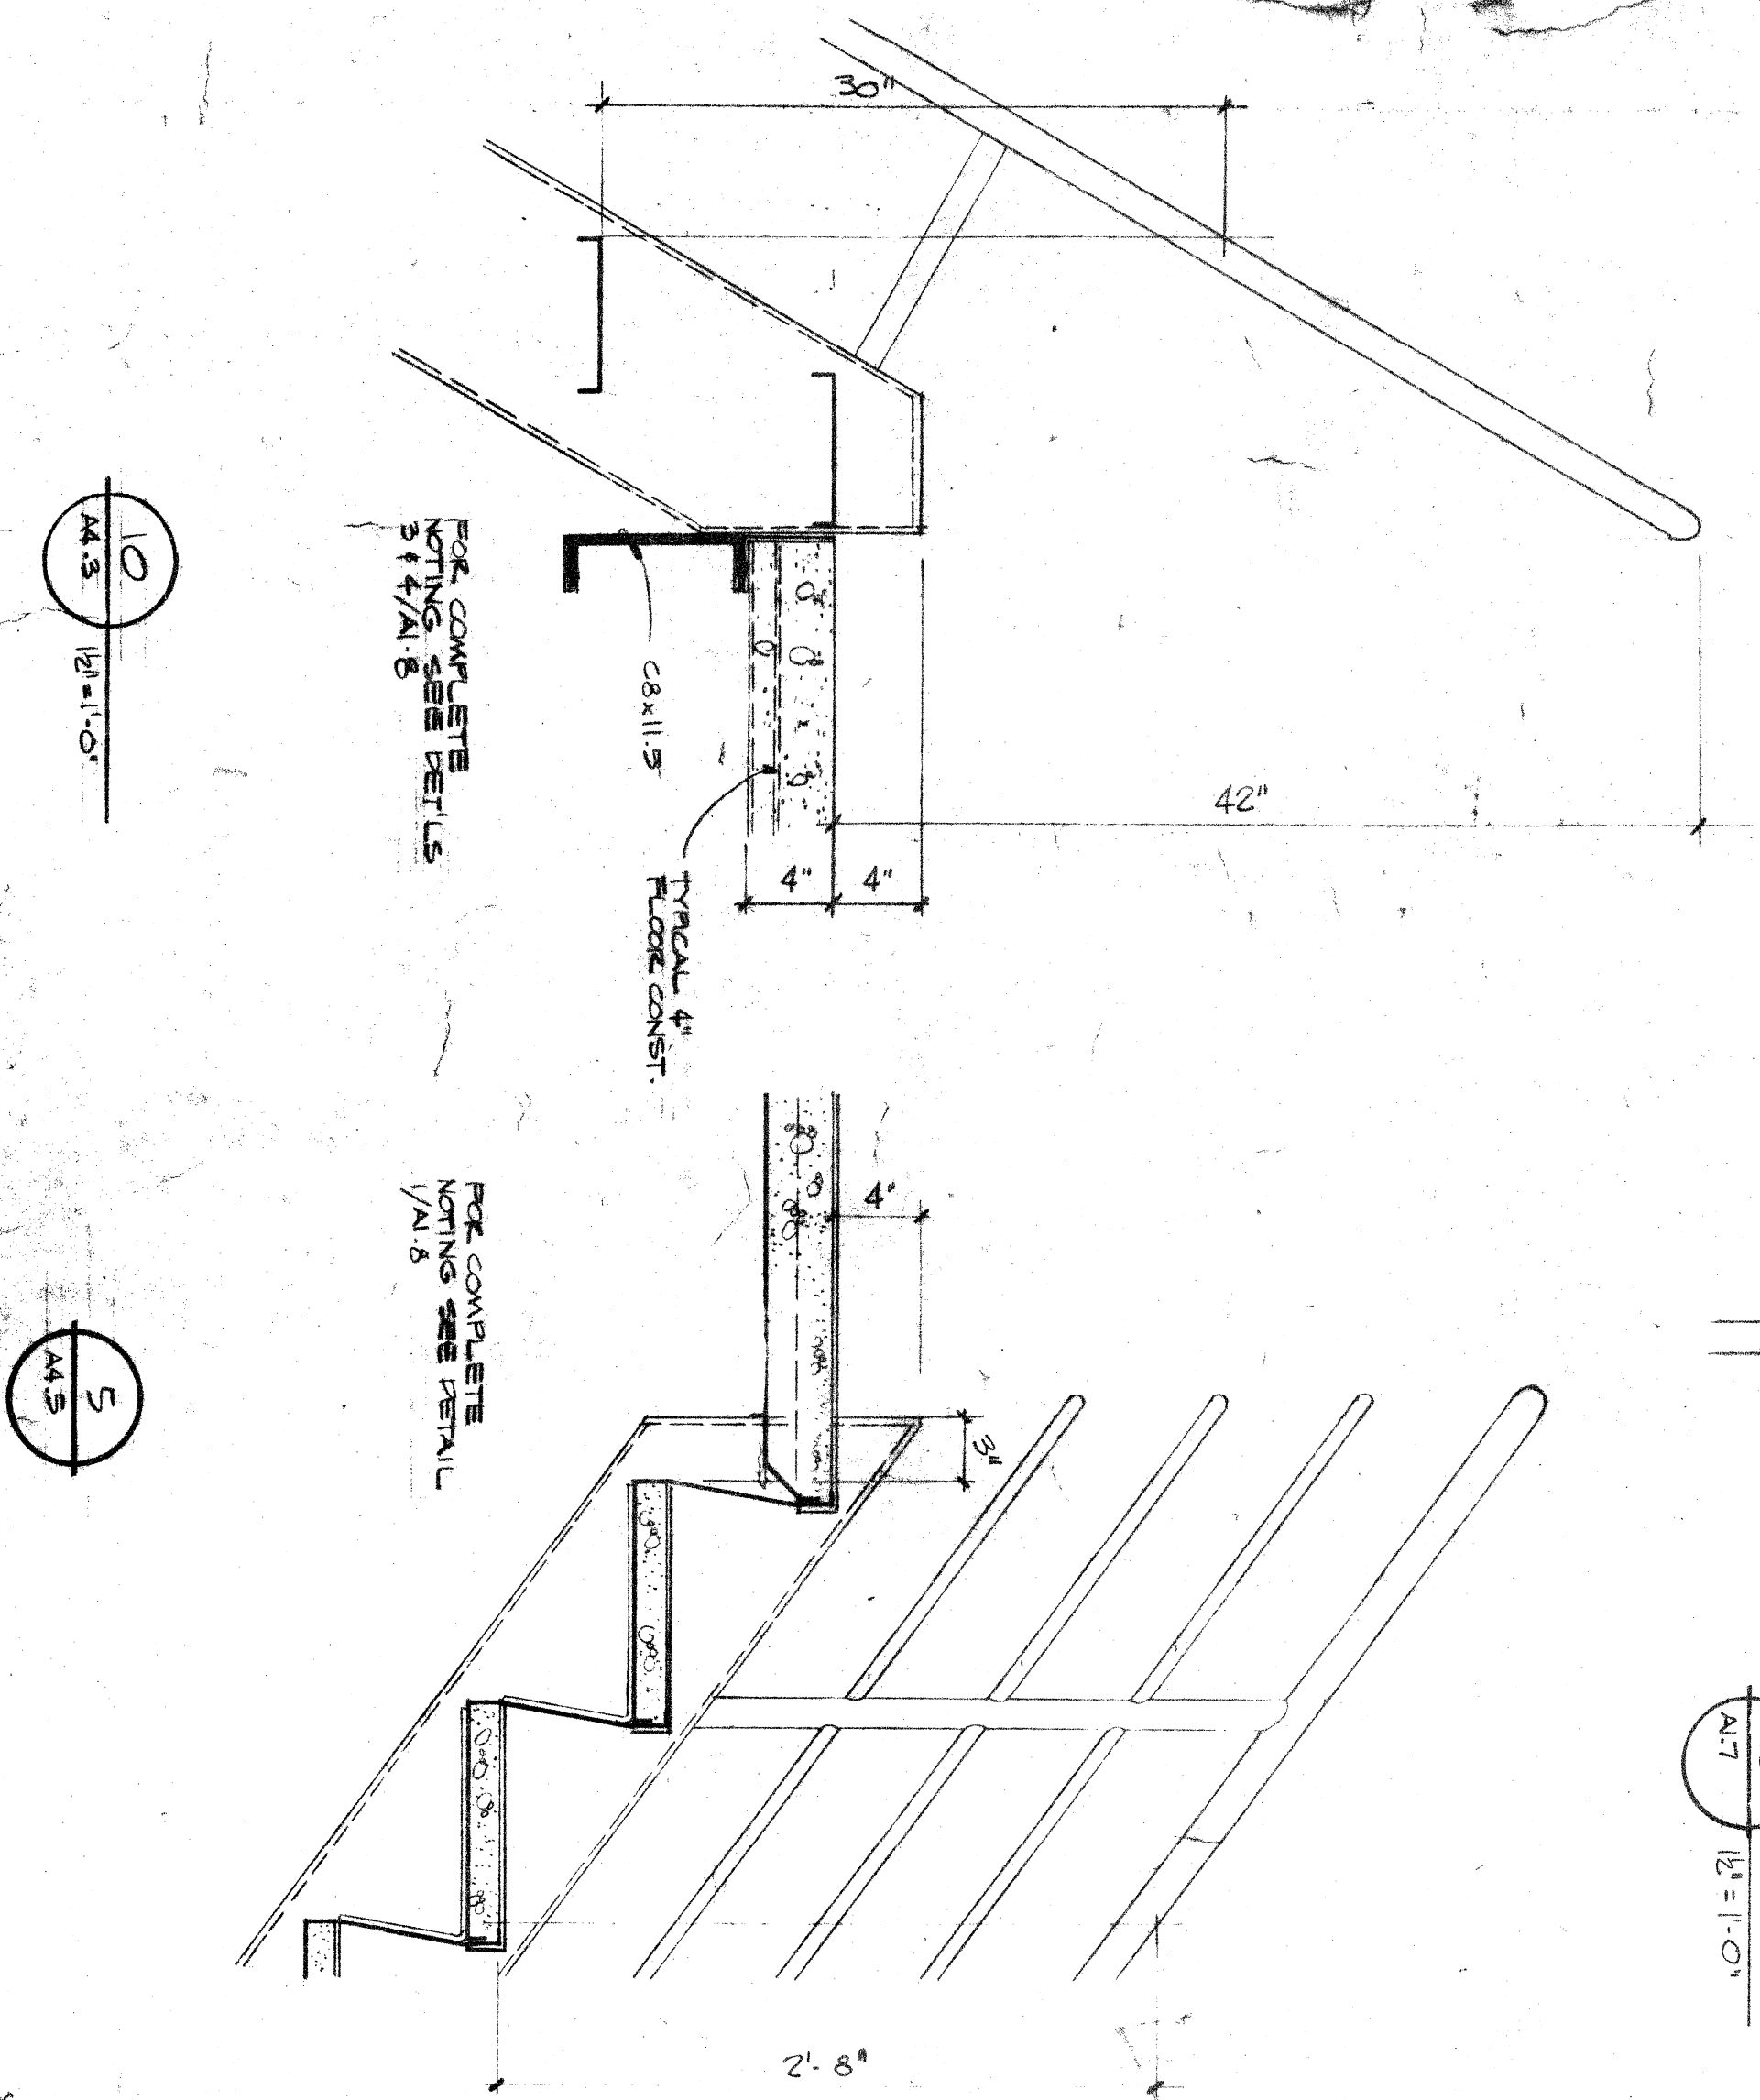
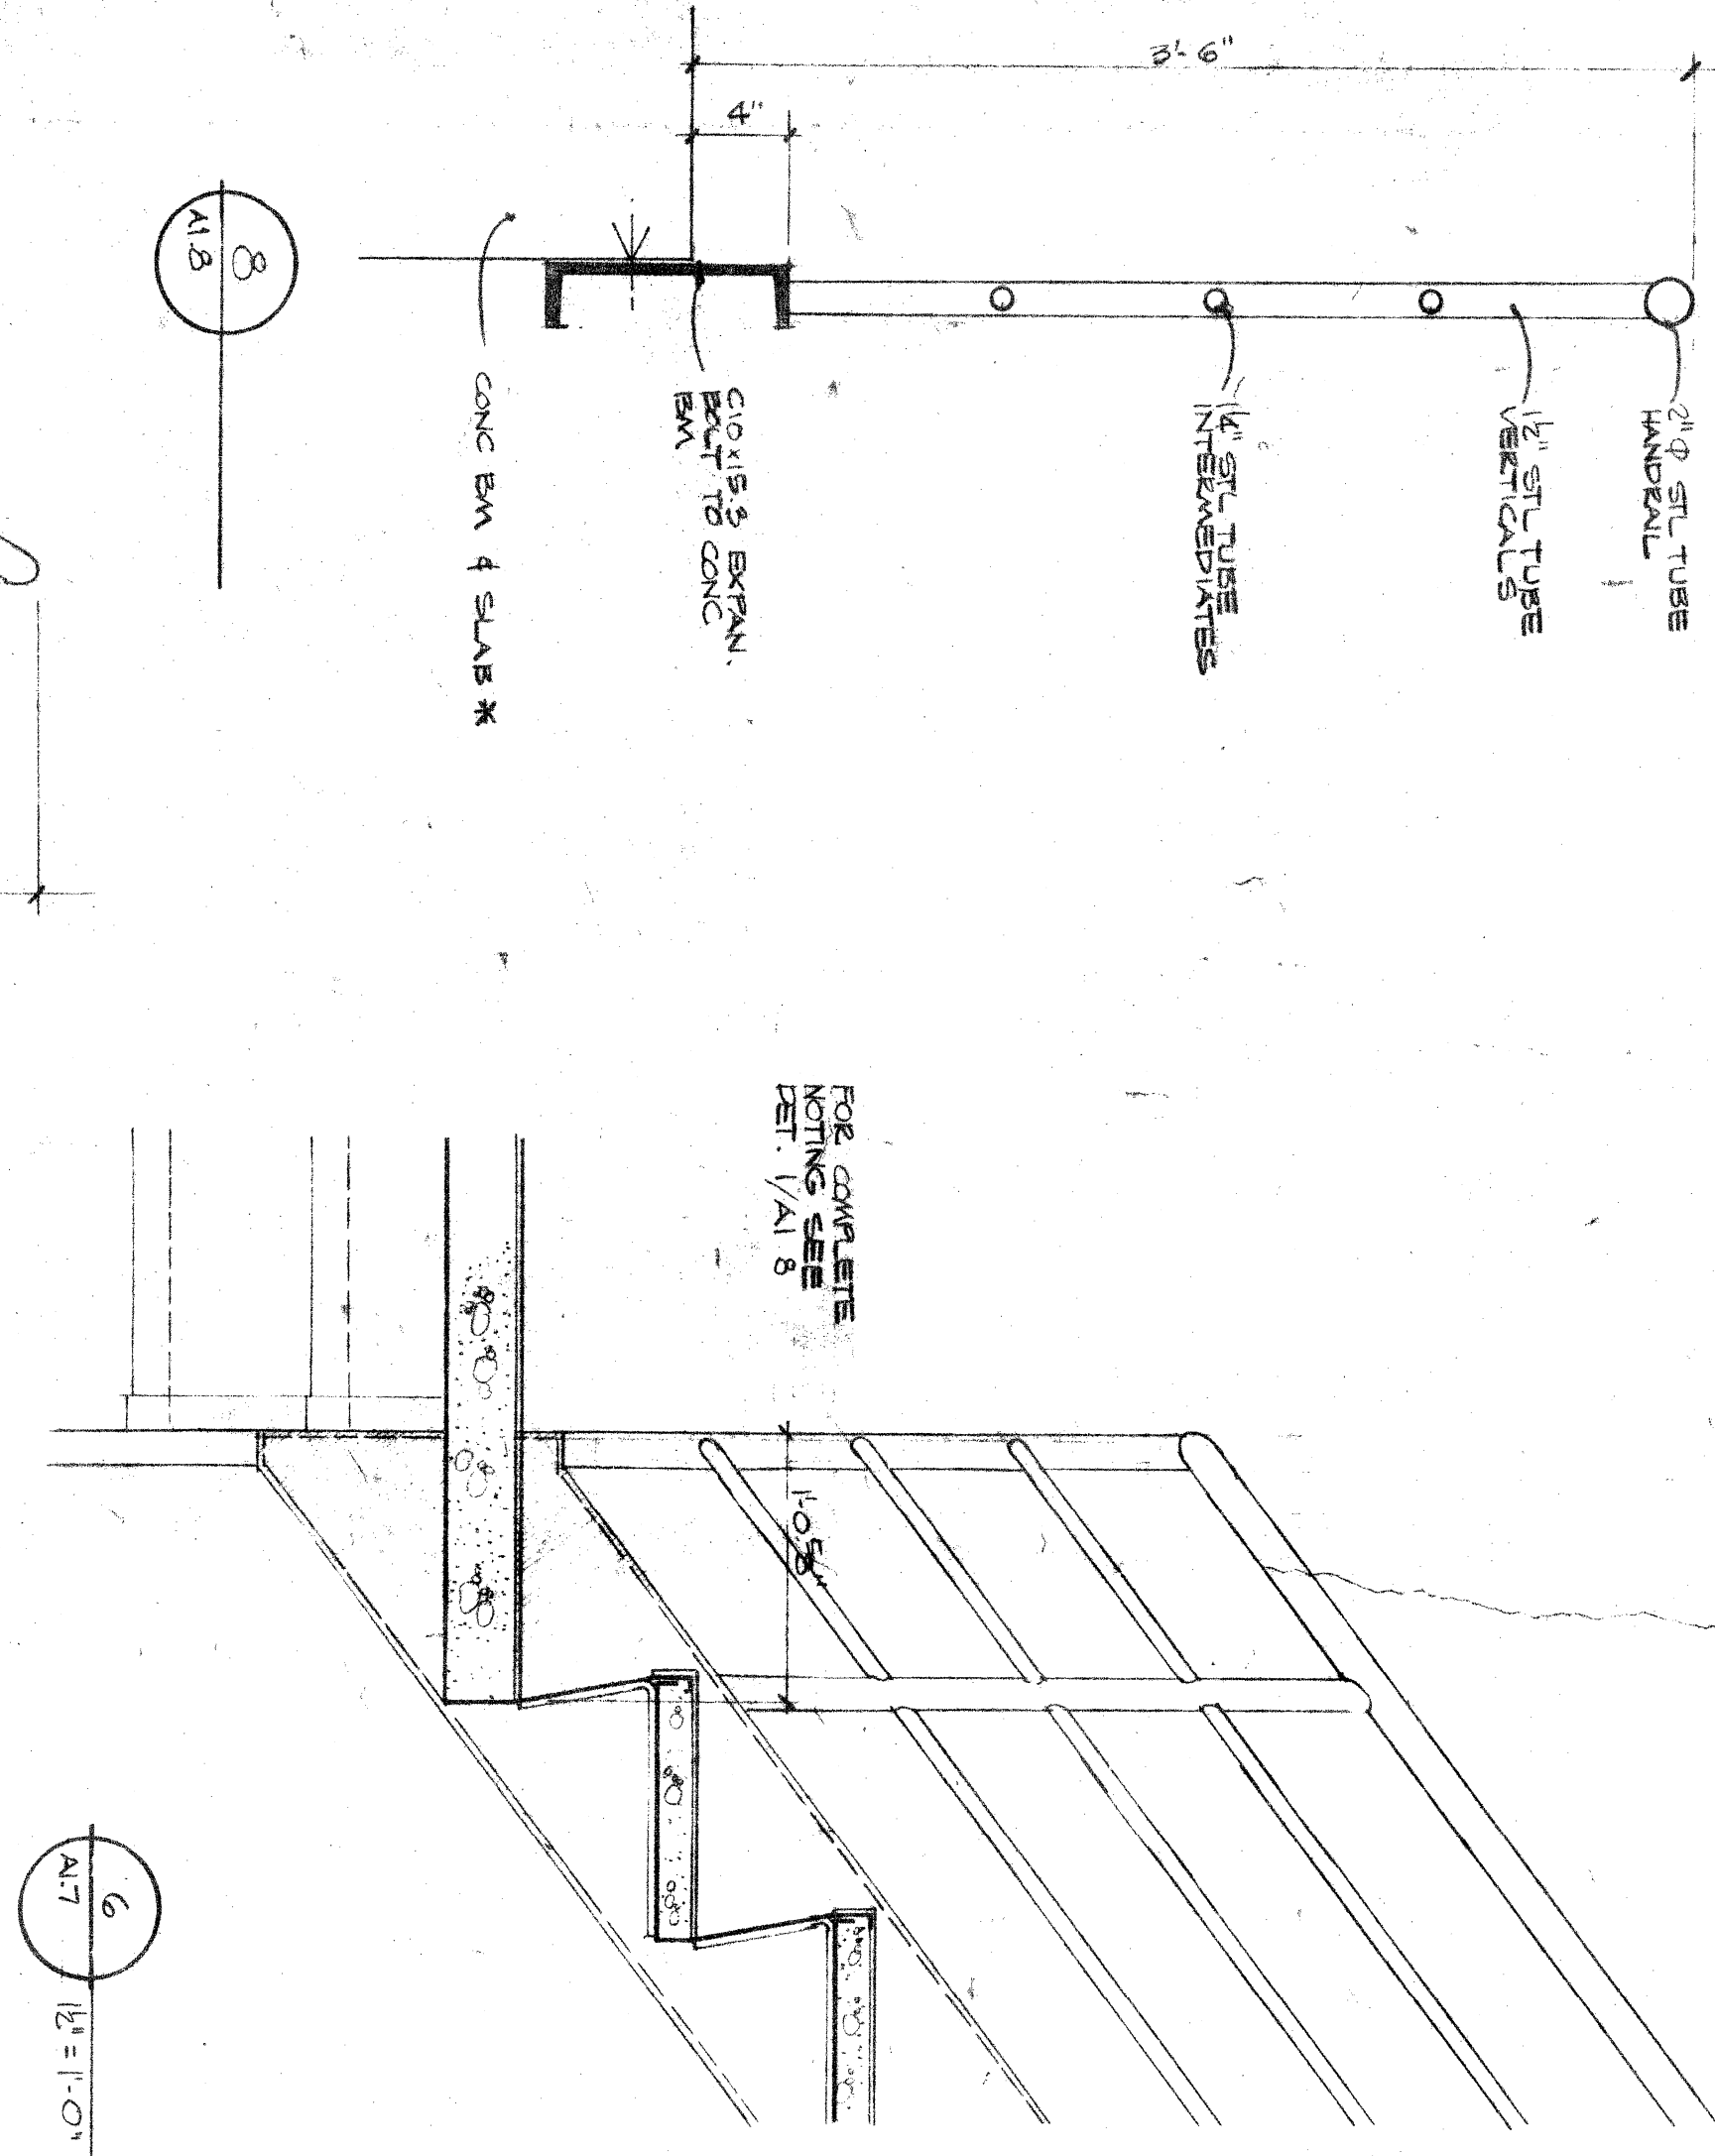
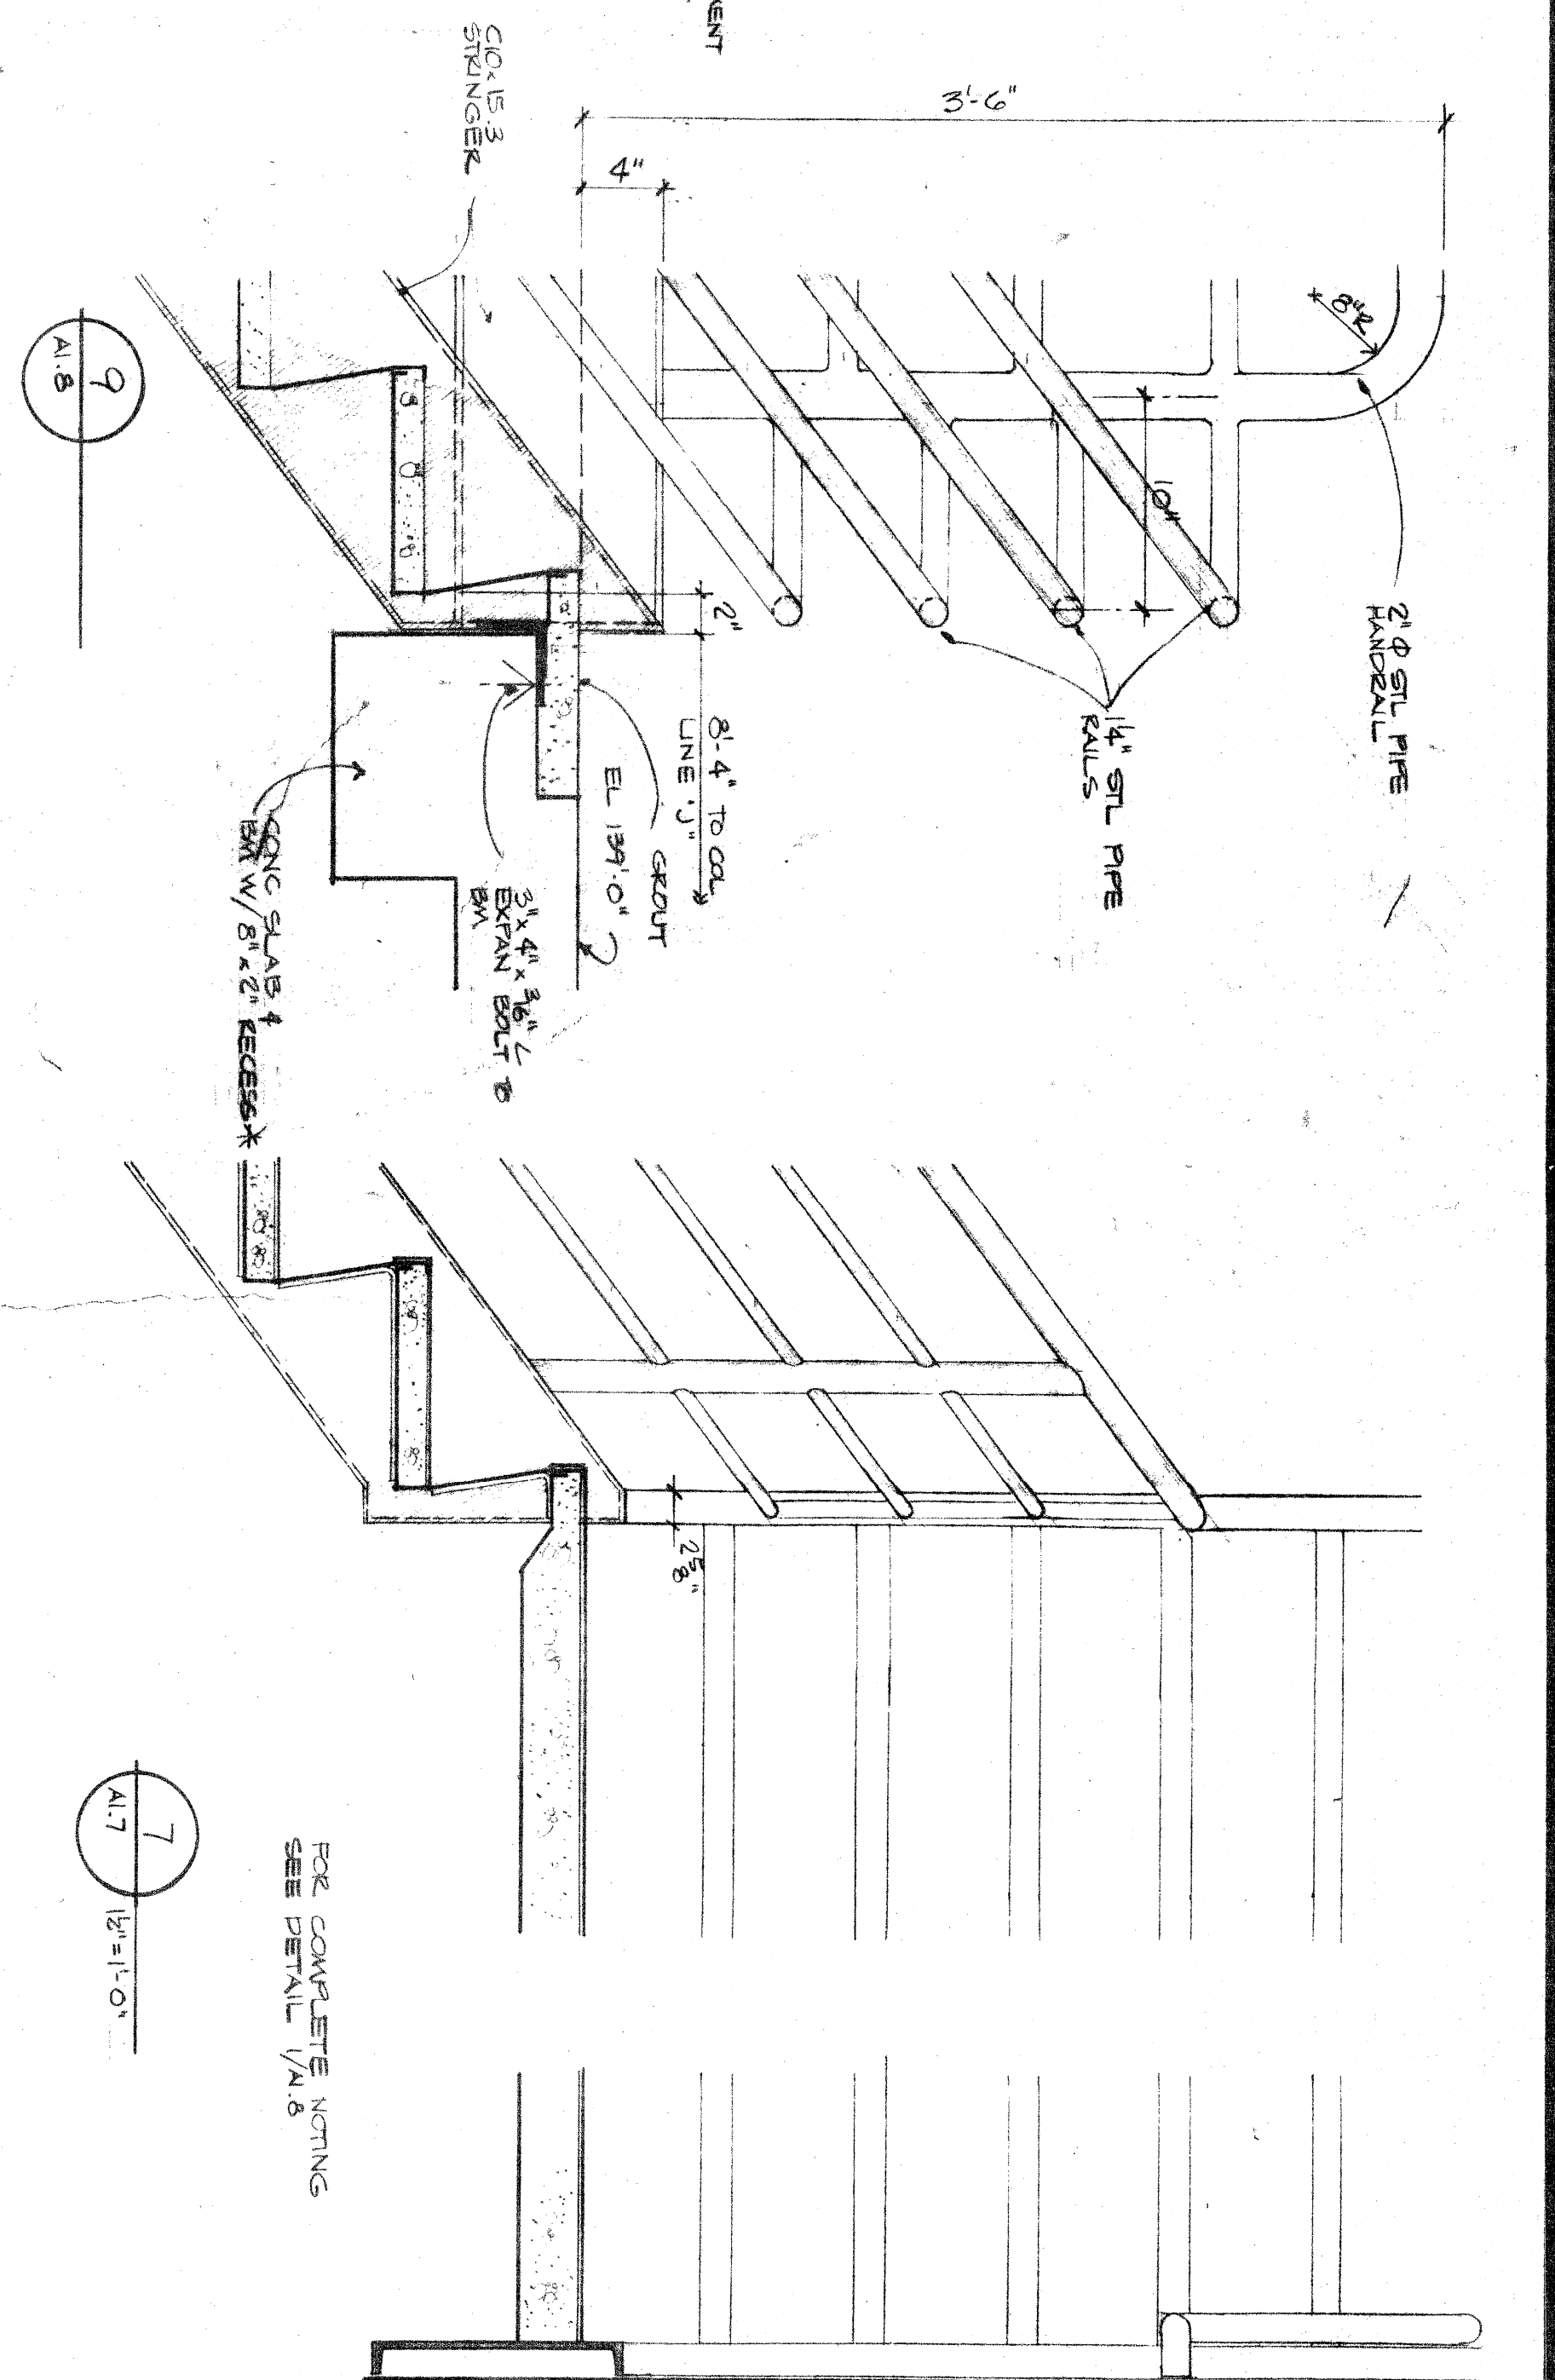
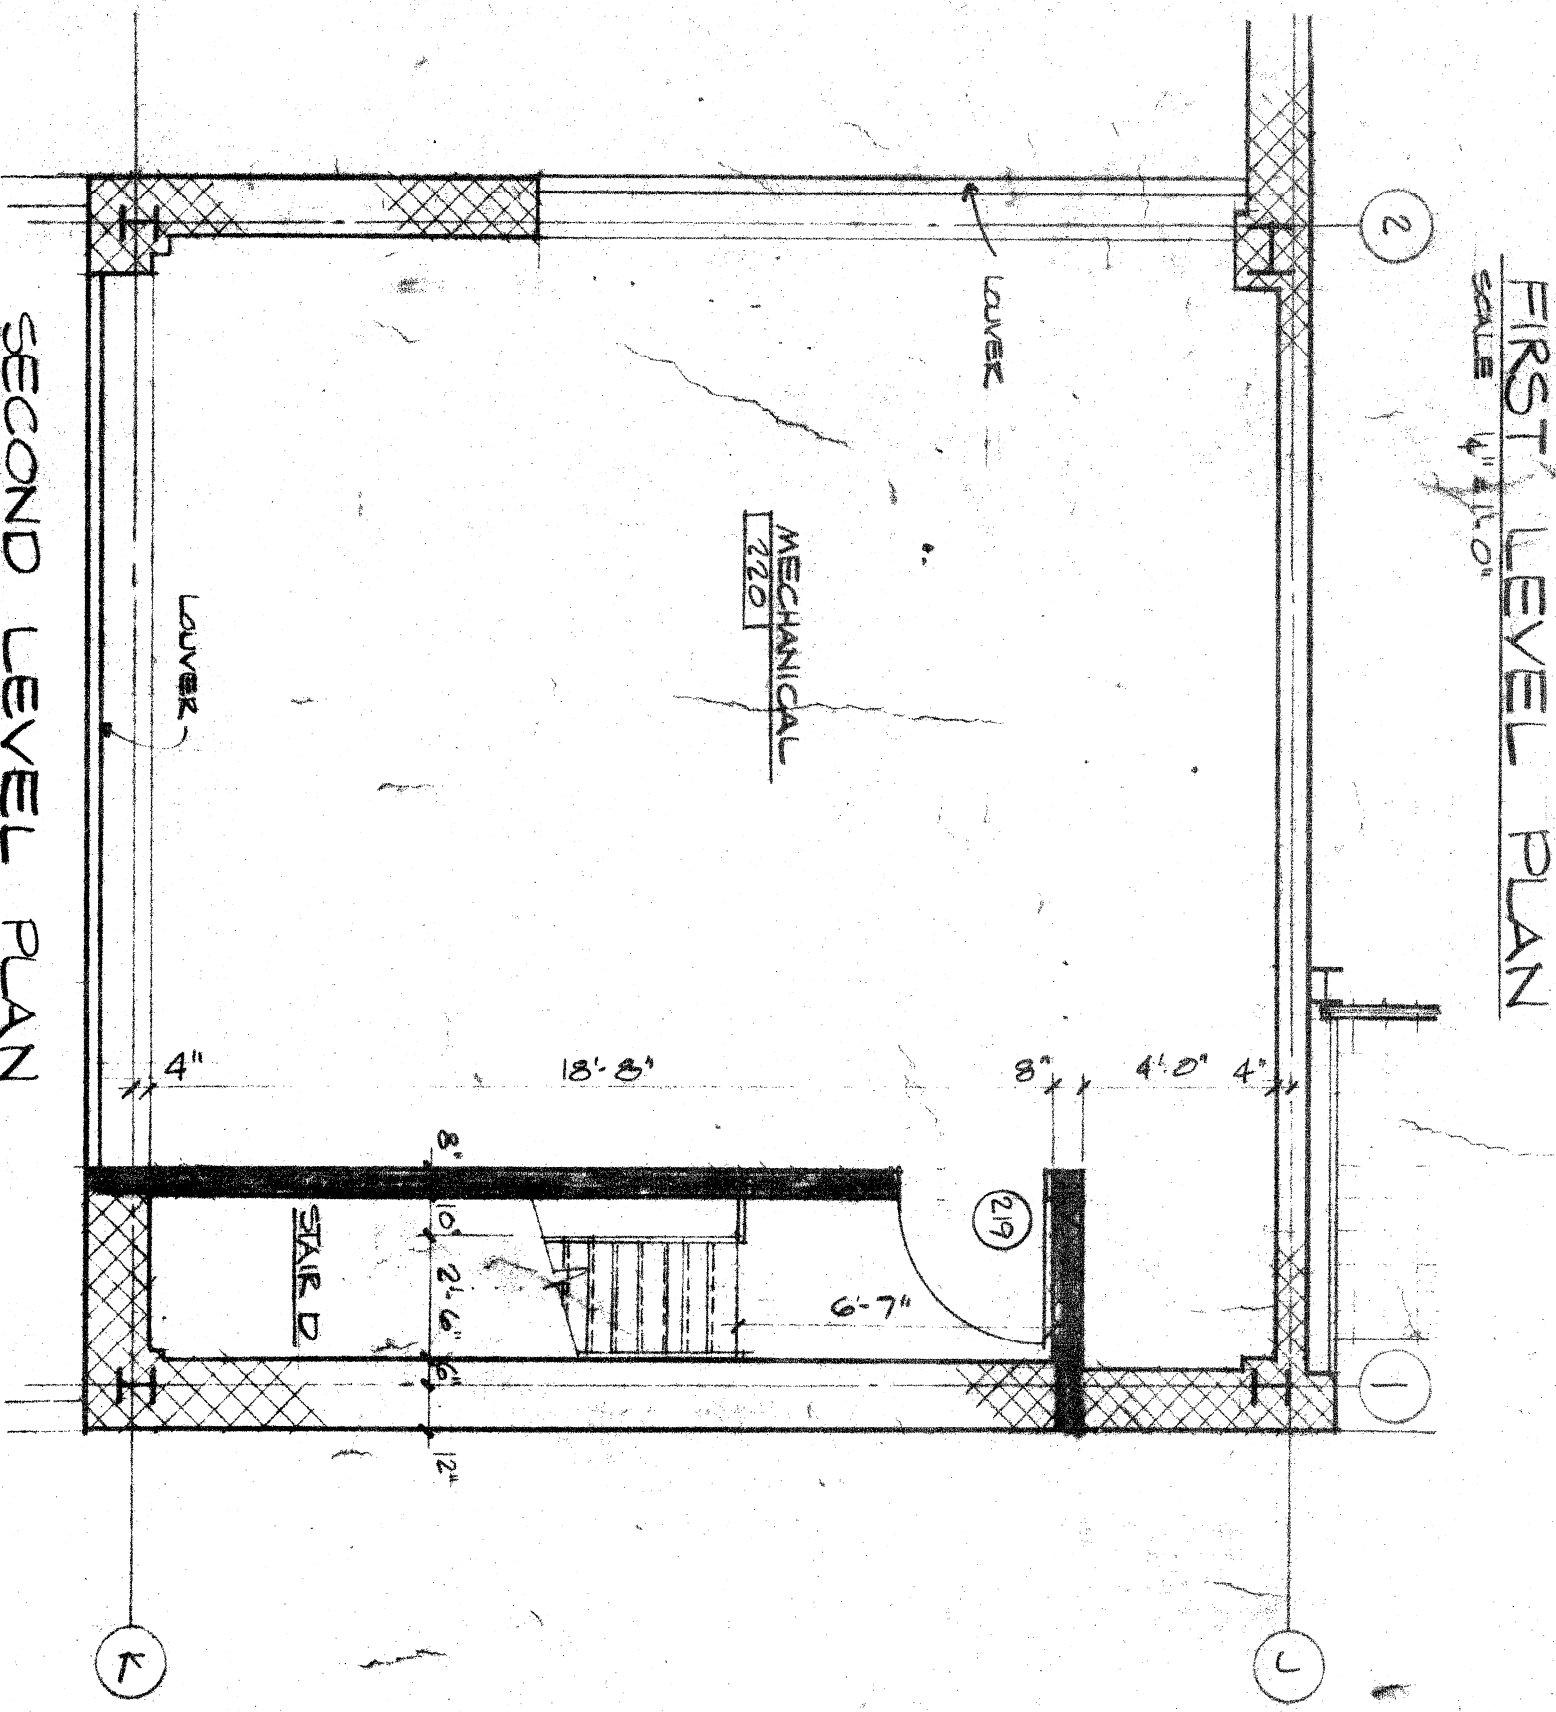
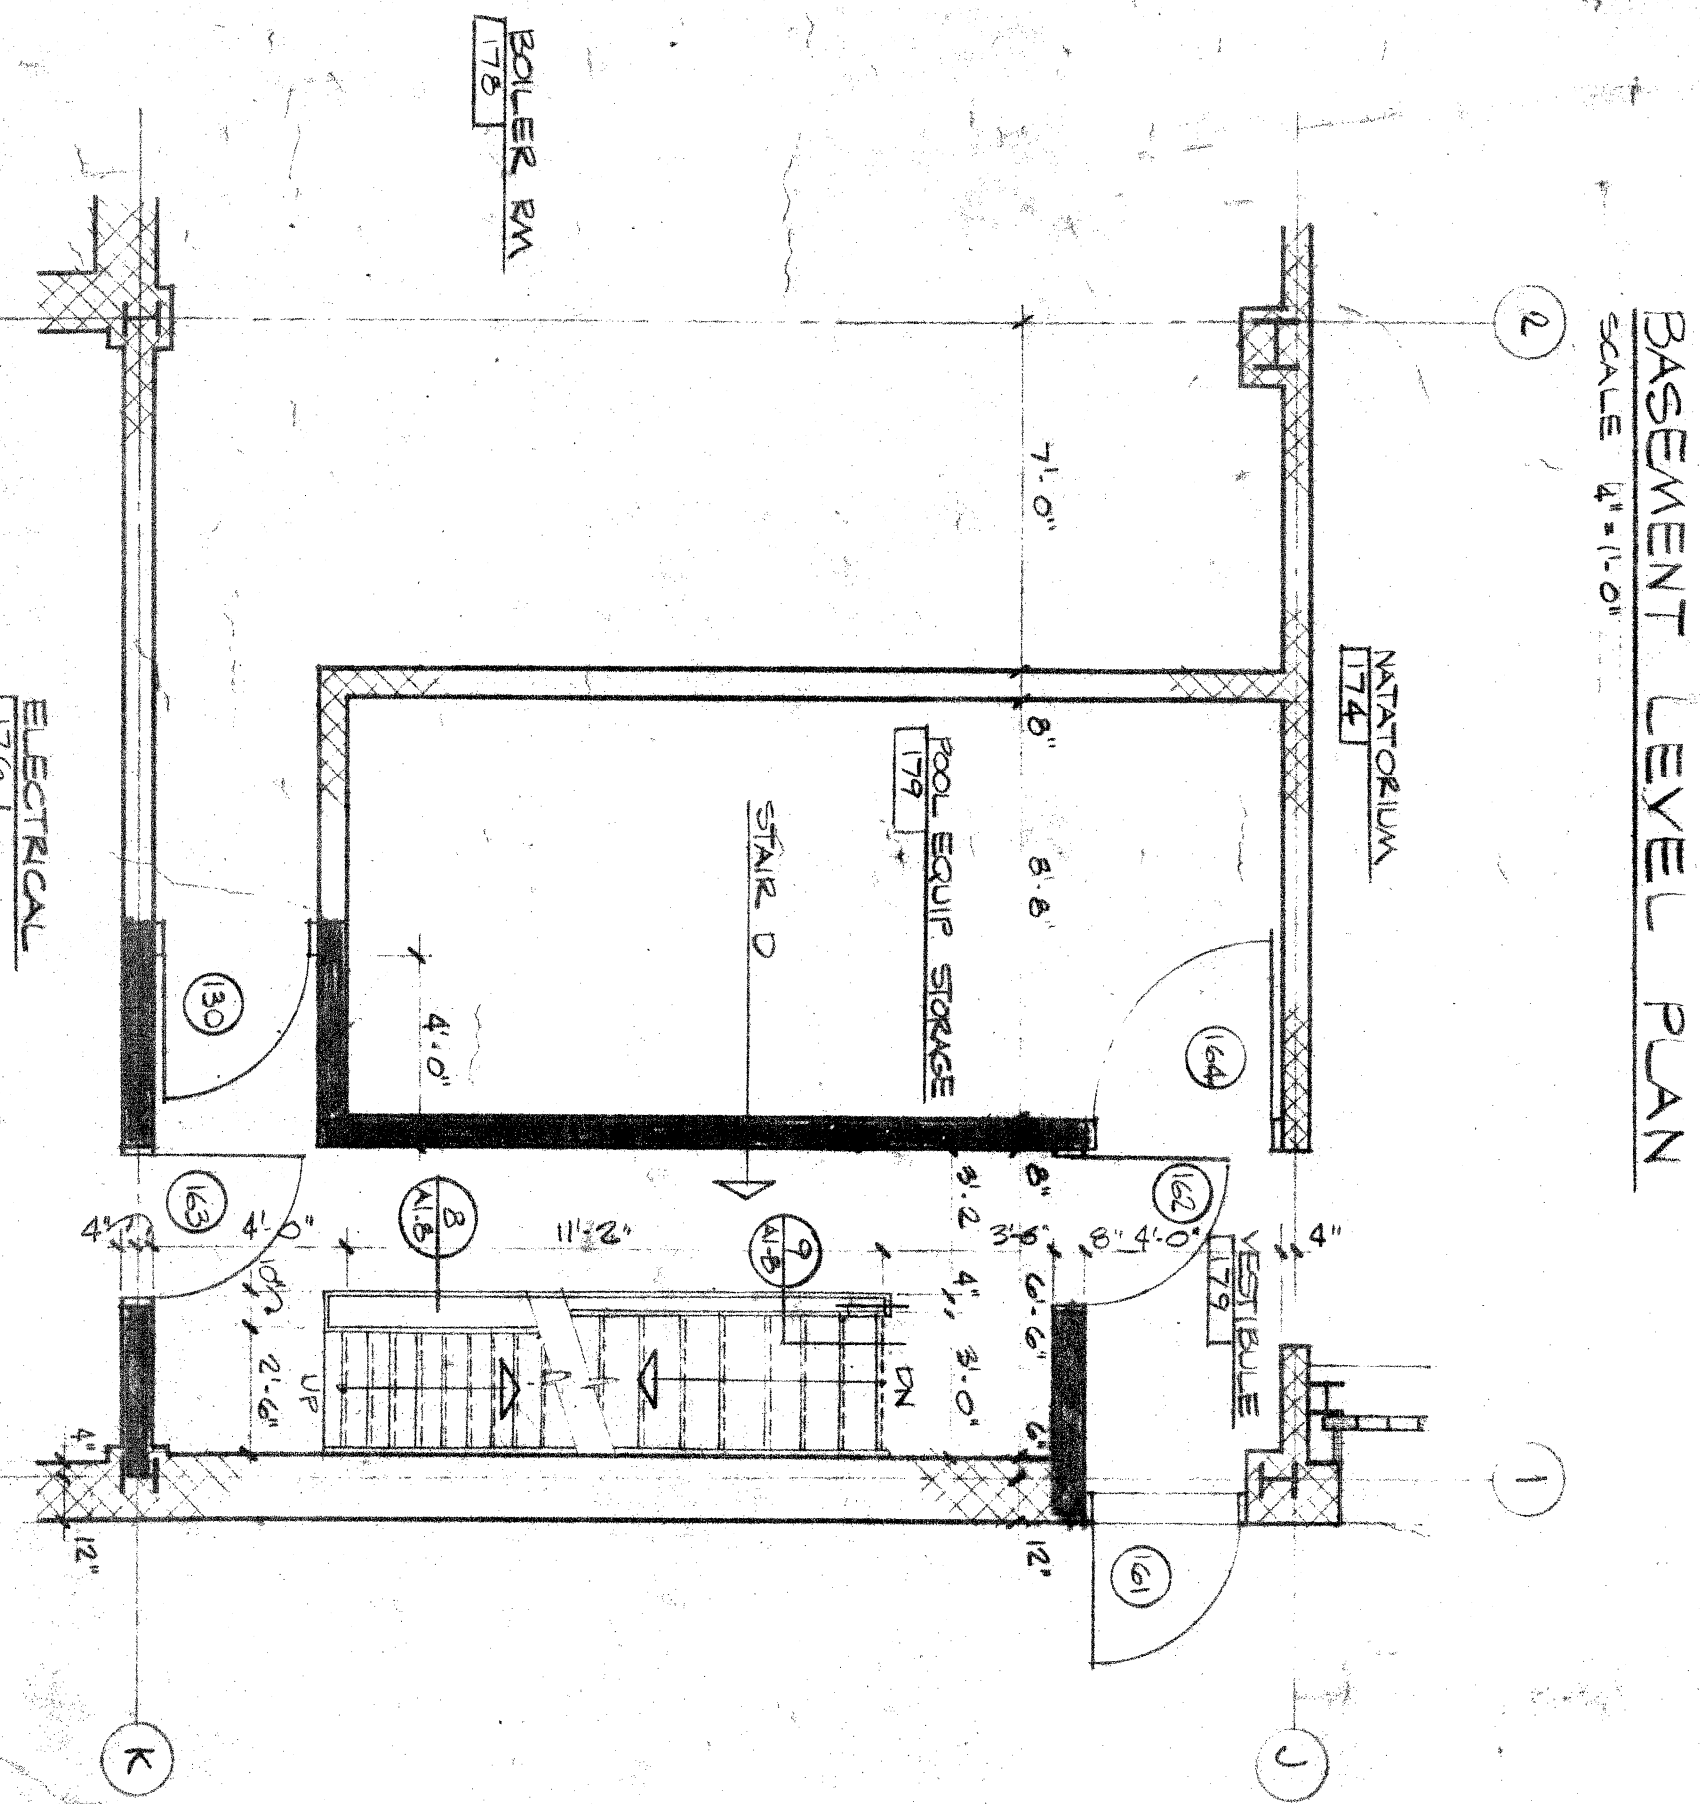


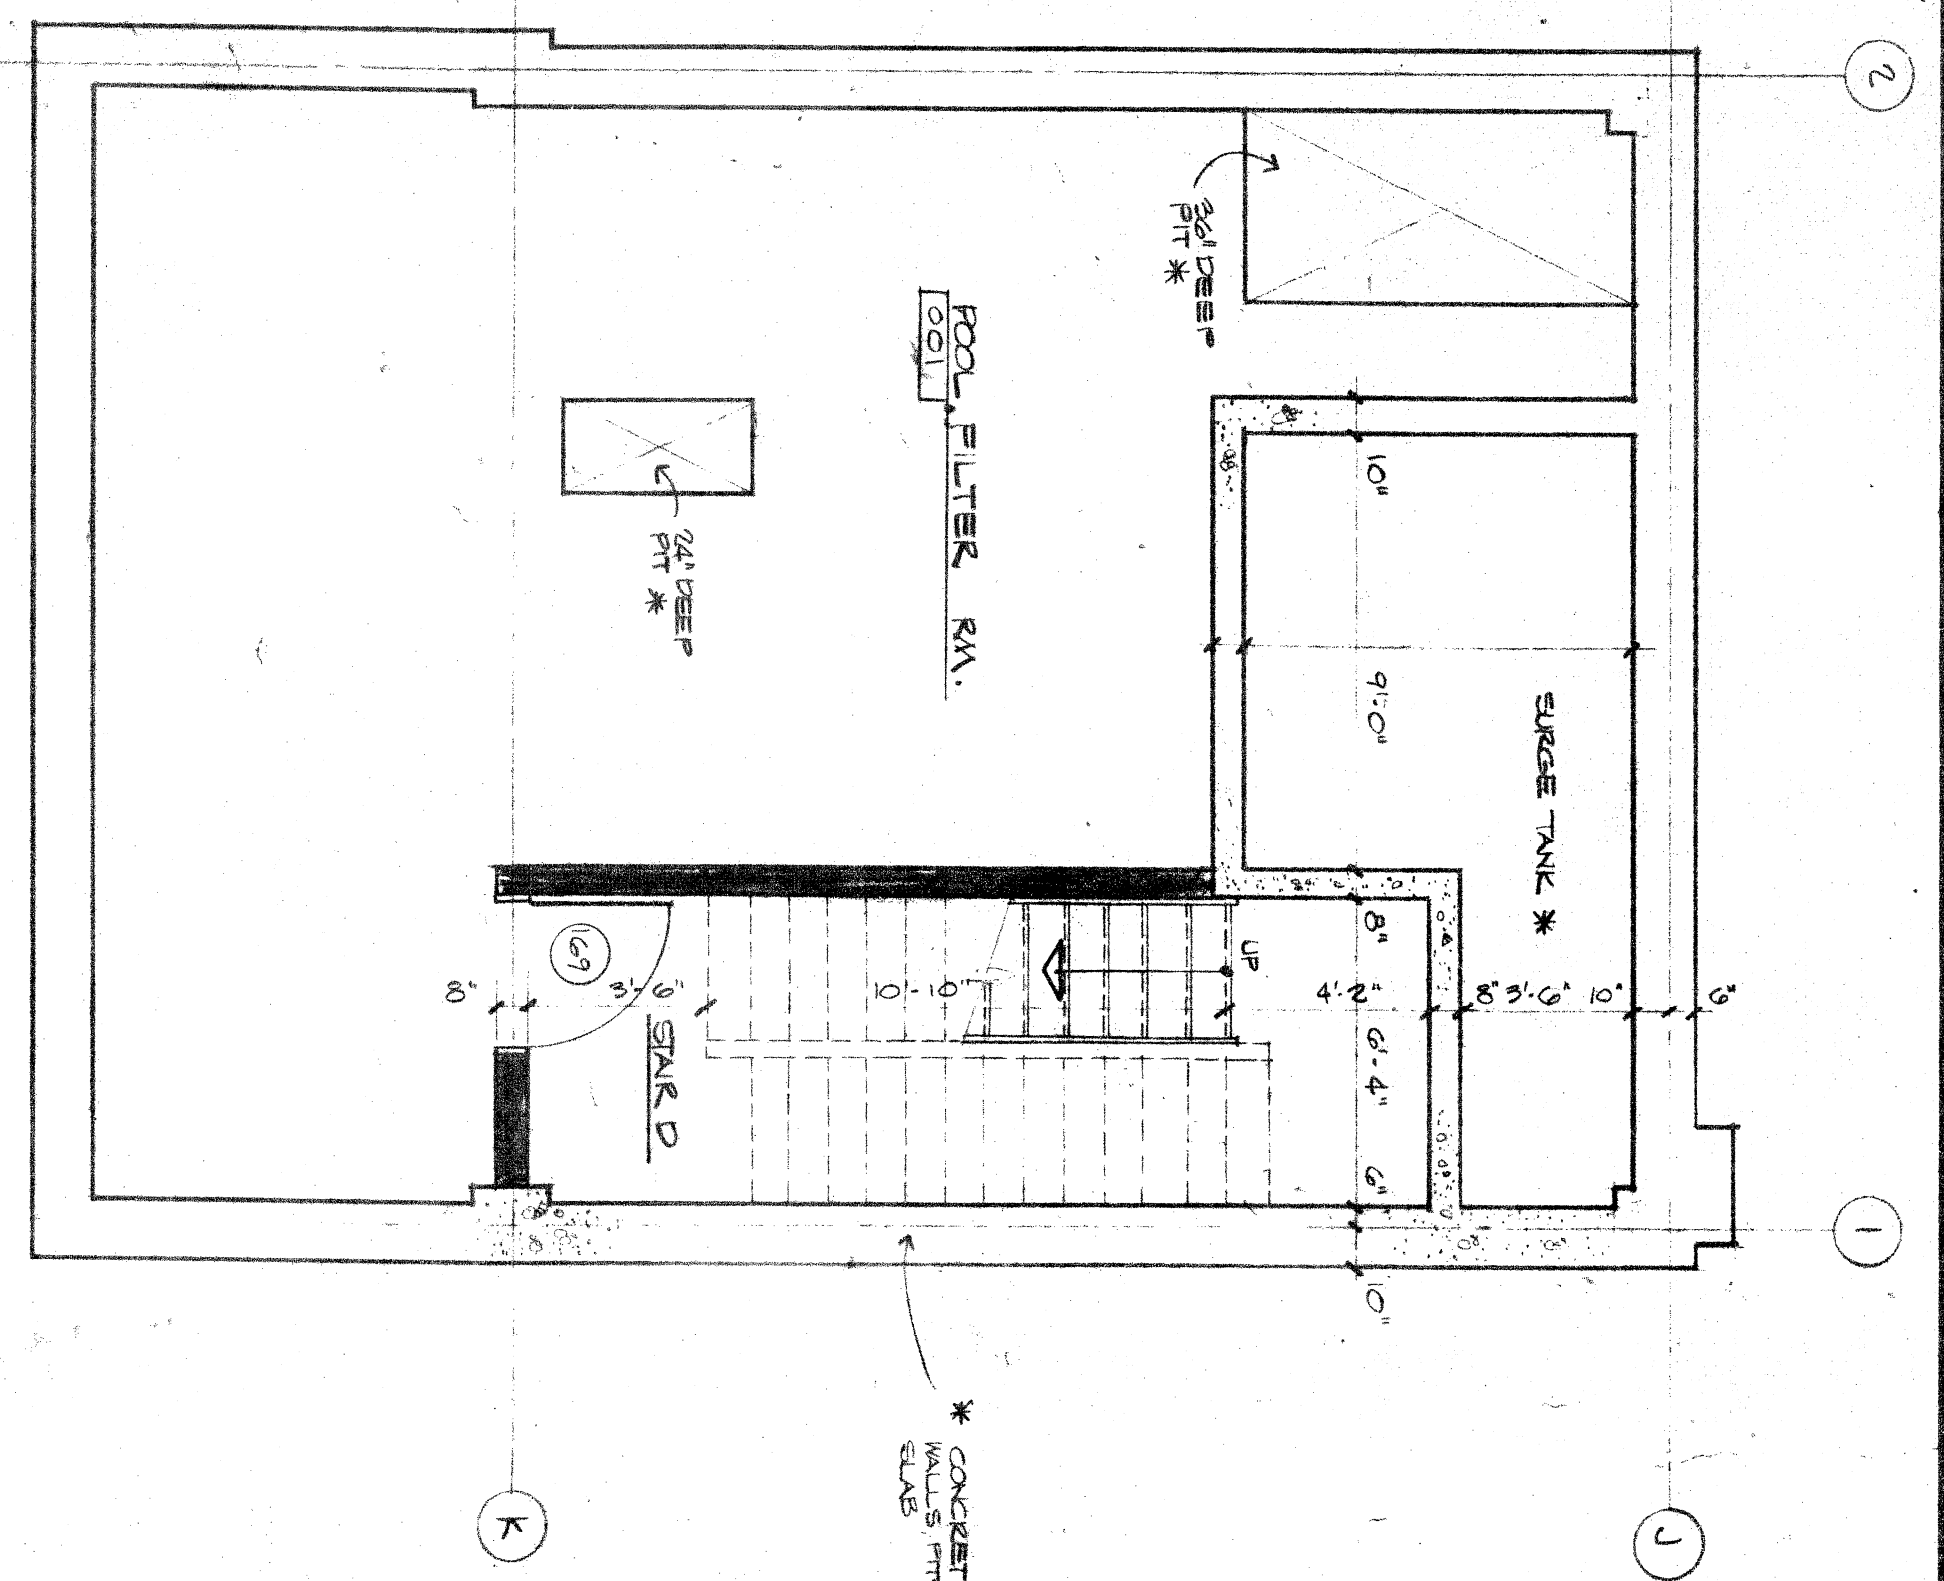

STAR DETAILS

ELMWOOD PARK COMMUNITY CENTER
DETROIT COMMUNITY AND ECONOMIC DEVELOPMENT DEPARTMENT
DETROIT, MICHIGAN

date: 7-8-77
preliminary: ☐
checked: TP
approved: ☐
final record: ☐ job no. 76-109

WILLIAM KESSLER AND ASSOCIATES INC ARCHITECTS
733 ST ANTOINE ST
DETROIT
MICHIGAN 48226
313-9635906